
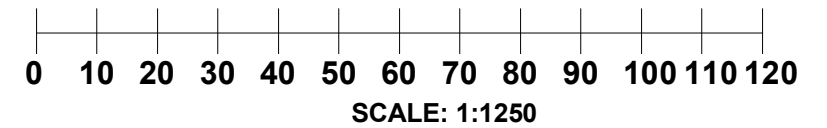


OS MAP
1 : 1250

BLOCK PLAN
1 : 500

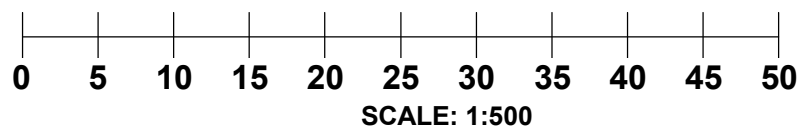

CANOPY PLANNING

OFFICES:- Sutton TEL NO. 020 3632 2690
MOBILE NO: 07956311277 Email:-info@canopyplanning.co.uk

Mr T Mamtora

95 Devonshire Road
Wimbledon
SW19 2EQ

BLOCK PLAN AND OS MAP

Project number	19361	19361/01
Date	Jan. 2020	
Drawn by	SZ	
Checked by	Checker	Scale 1:1250

This page is intentionally left blank