


Proposed Basement.
1 : 100

Proposed Ground Floor.
1 : 100

Proposal First Floor.
1 : 100

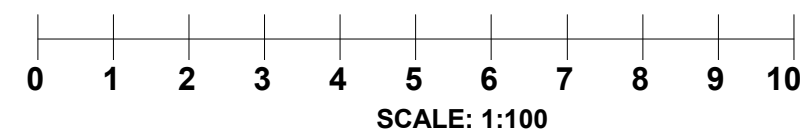

CANOPY PLANNING

OFFICES:- Sutton TEL NO. 020 3632 2690
MOBILE NO: 07956311277 Email:-info@canopyplanning.co.uk

Mr T Mamtora

95 Devonshire Road
Wimbledon
SW19 2EQ

PROPOSED PLANS

Project number 19361
Date NOV. 2020
Drawn by SZ
Checked by Checker

19361/07F

Scale 1 : 100

This page is intentionally left blank