



32

28

BASEMENT PLAN AS PROPOSED 1:100

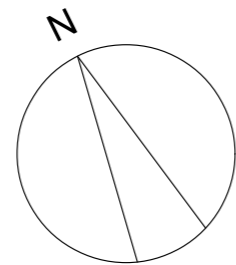

Drawing based on topographical survey by RPS Nov 2019  
Area outside site based on Ordnance Survey Data

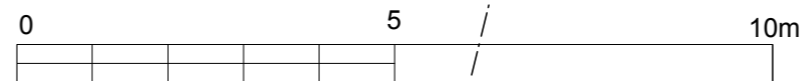

Revisions : B - Front wall to left side set back to line of existing house

<b>BRIAN SMITH R.I.B.A.</b> Chartered Architect Suite 1, Barry House, 20-22 Worpole Road, Wimbledon, London SW19 4DH Telephone: 020 8947 0088 Fax: 020 8947 6827	Client :	Scale : 1:100	Drawing title :
	Date : Mar 2020	Drawn :	BASEMENT PLAN AS PROPOSED
Job title :	30 Lancaster Gardens, London SW19		<div style="border: 1px solid black; padding: 2px; display: inline-block;">579 A</div> <div style="border: 1px solid black; padding: 2px; display: inline-block; margin-left: 10px;">4 B</div>

Copyright

This page is intentionally left blank