



Elevation 1 - Scale 1:50


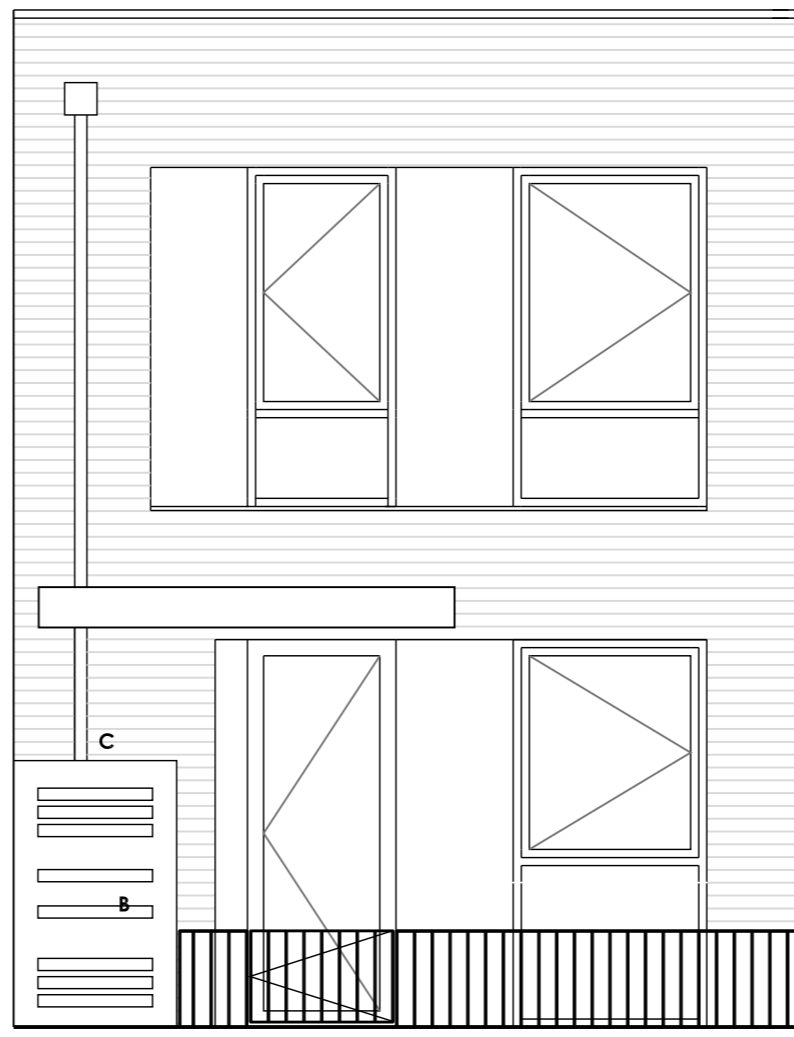


Elevation 2 - Scale 1:50

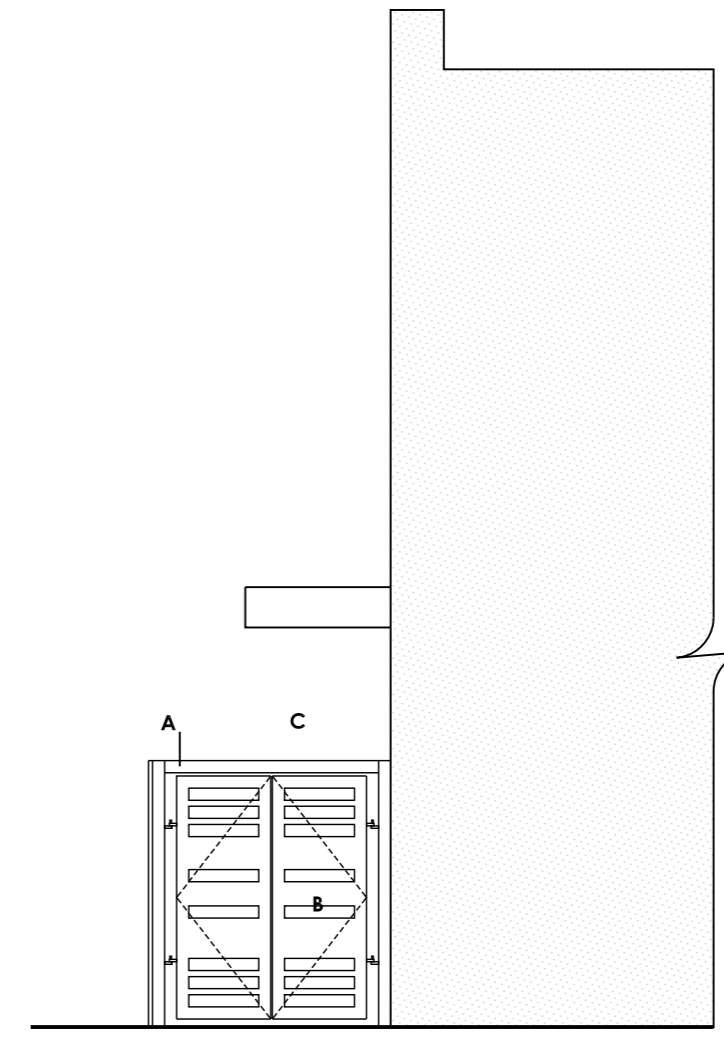


Elevation 3 - Scale 1:50


REFUSE STORE TYPE D

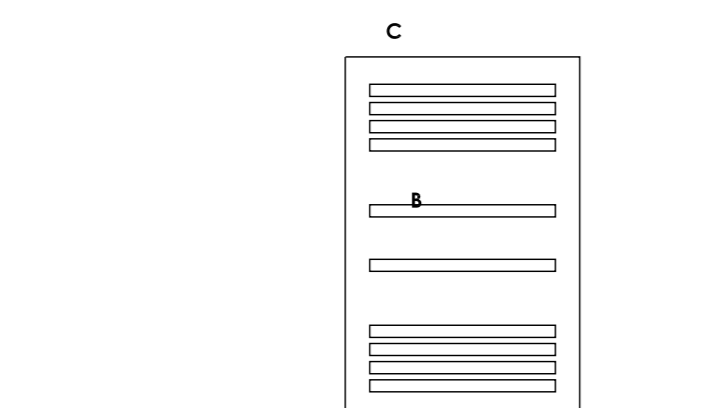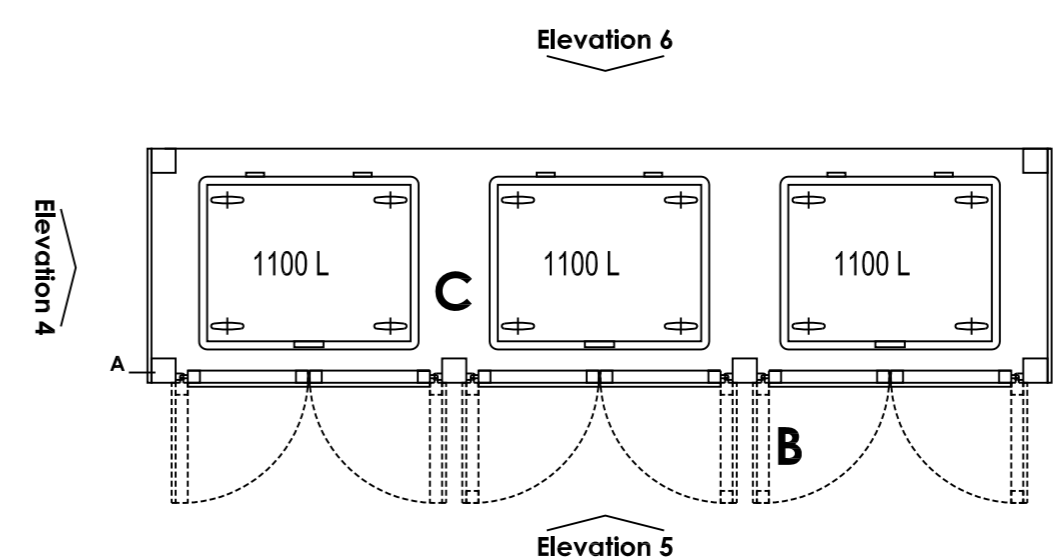

Elevation 4 - Scale 1:50


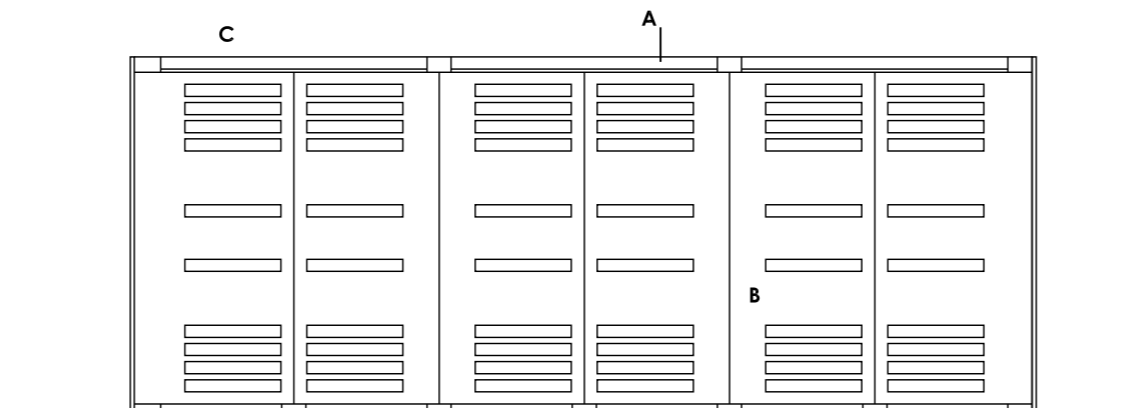


Elevation 6 - Scale 1:50

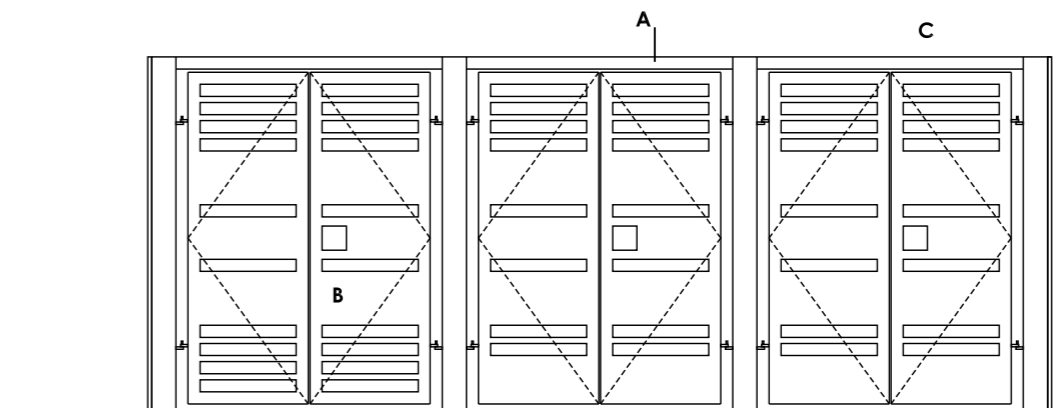


Elevation 5 - Scale 1:50

REFUSE STORE TYPE E

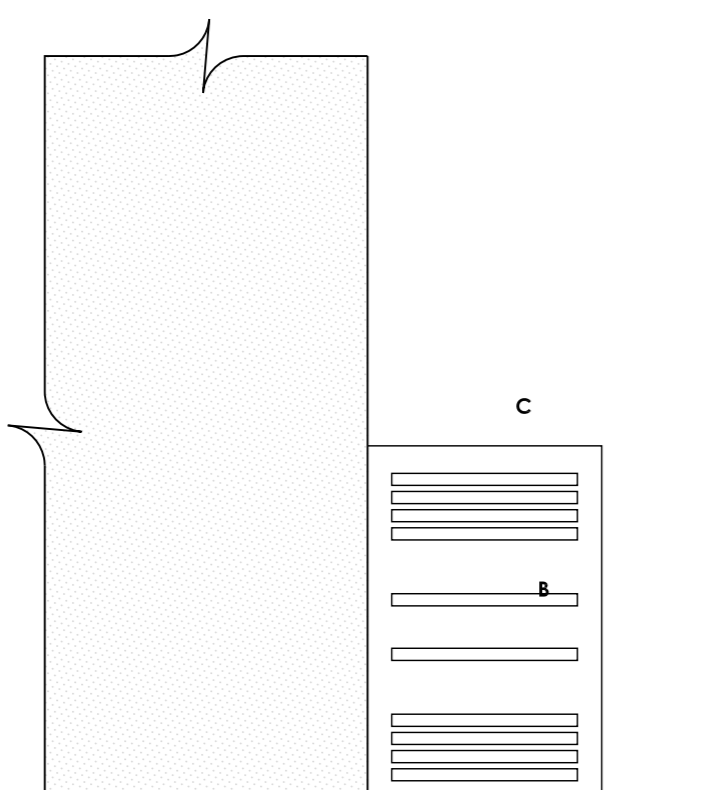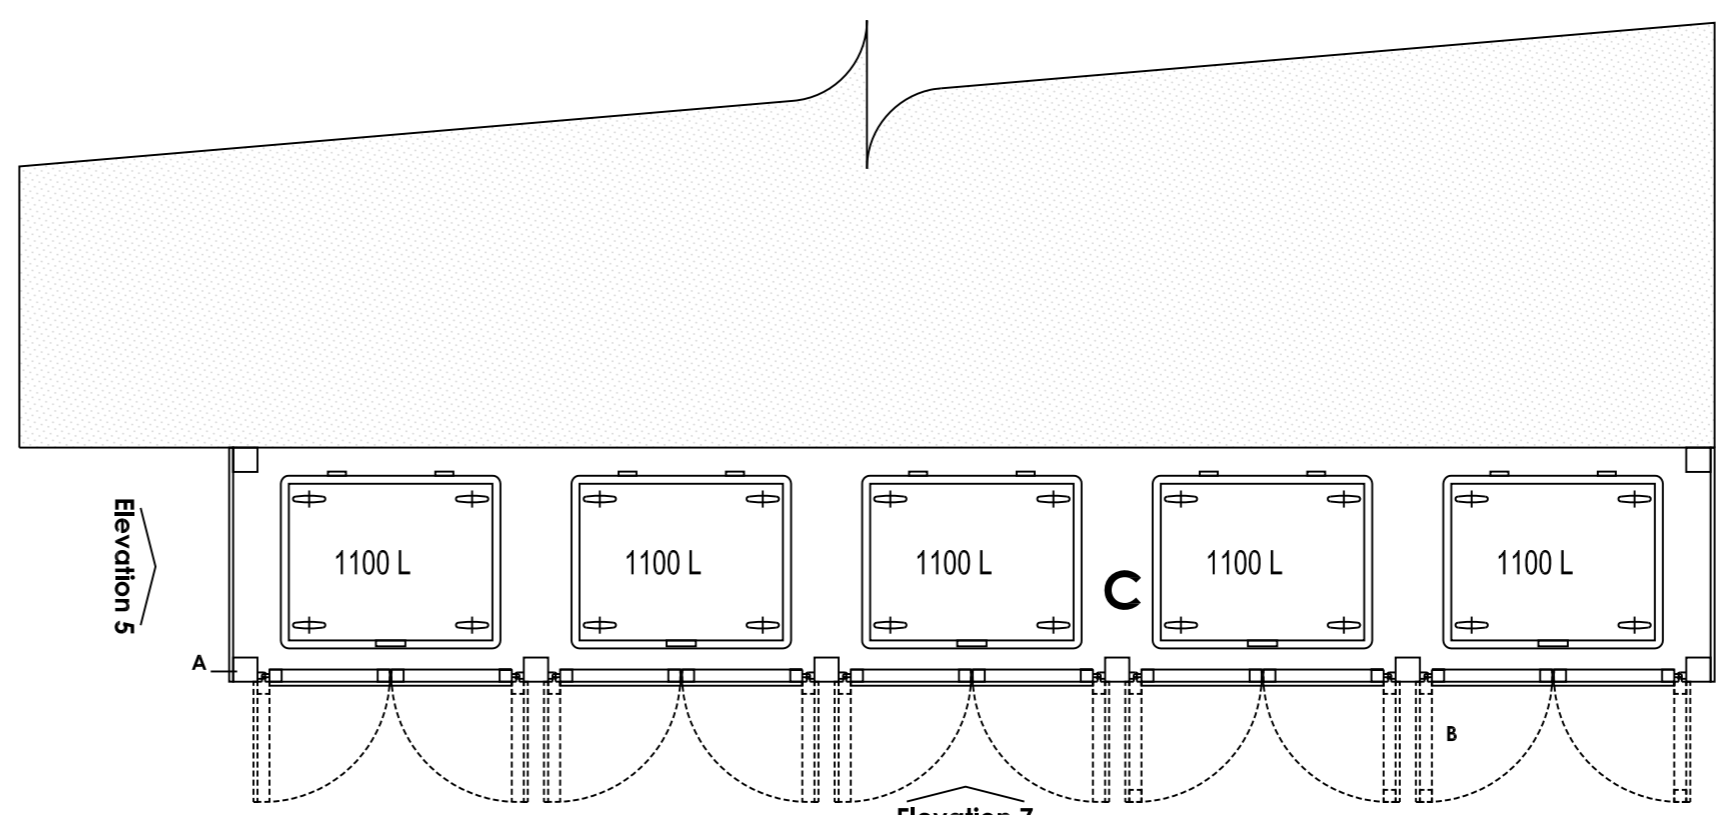

Elevation 6 - Scale 1:50

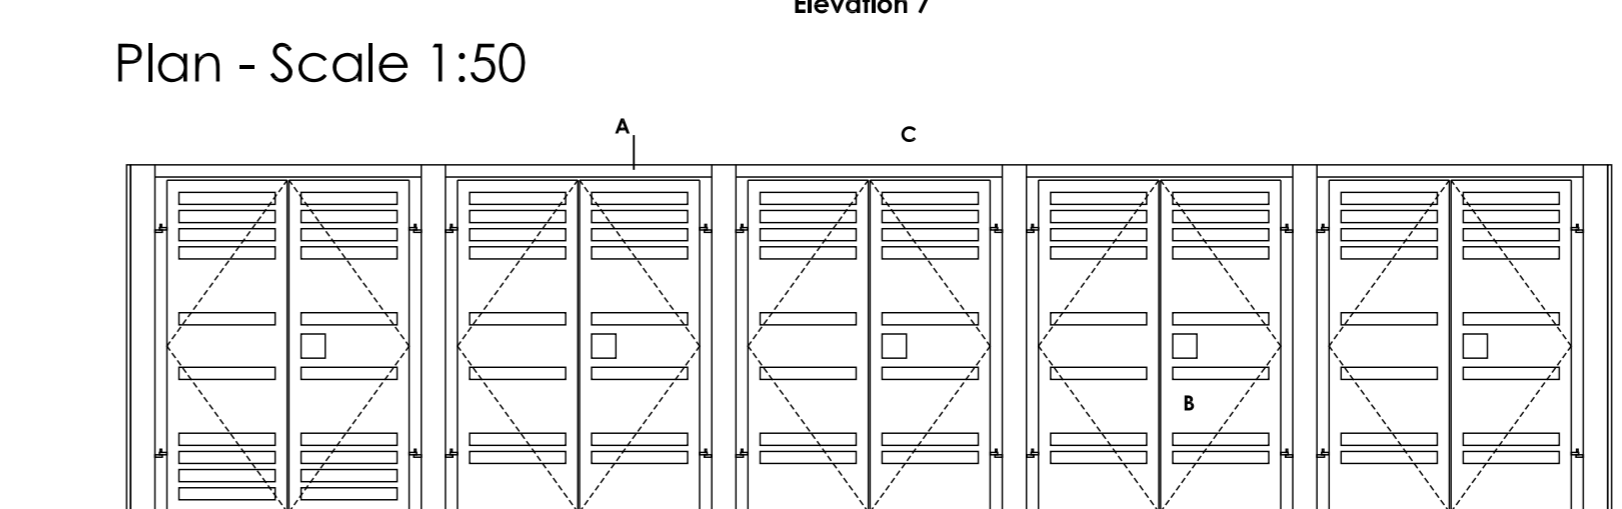

Elevation 7 - Scale 1:50

REFUSE STORE TYPE F

Construction Notes:  
 A. Treated softwood Frame.  
 B. Marine plywood clad doors or screens.  
 C. Enclosure open to sky.  
 D. Existing RC slab removed to allow level threshold.

This page is intentionally left blank