


RUSSELL TAYLOR ARCHITECTS

www.rtarclhitects.co.uk
 TEL: 020 7261 1984
 TEL: 01503 273 092

mail@rtarclhitects.co.uk
 LONDON
 CORNWALL




© Russell Taylor Architects own the copyright to this drawing and design

18 Clifton Road
 PROPOSED -Lower Ground Floor
 Scale 1:100 @ A3 Size
 No. 6258/111
 Date Nov 2020
 Drawn PS
 Rev. -

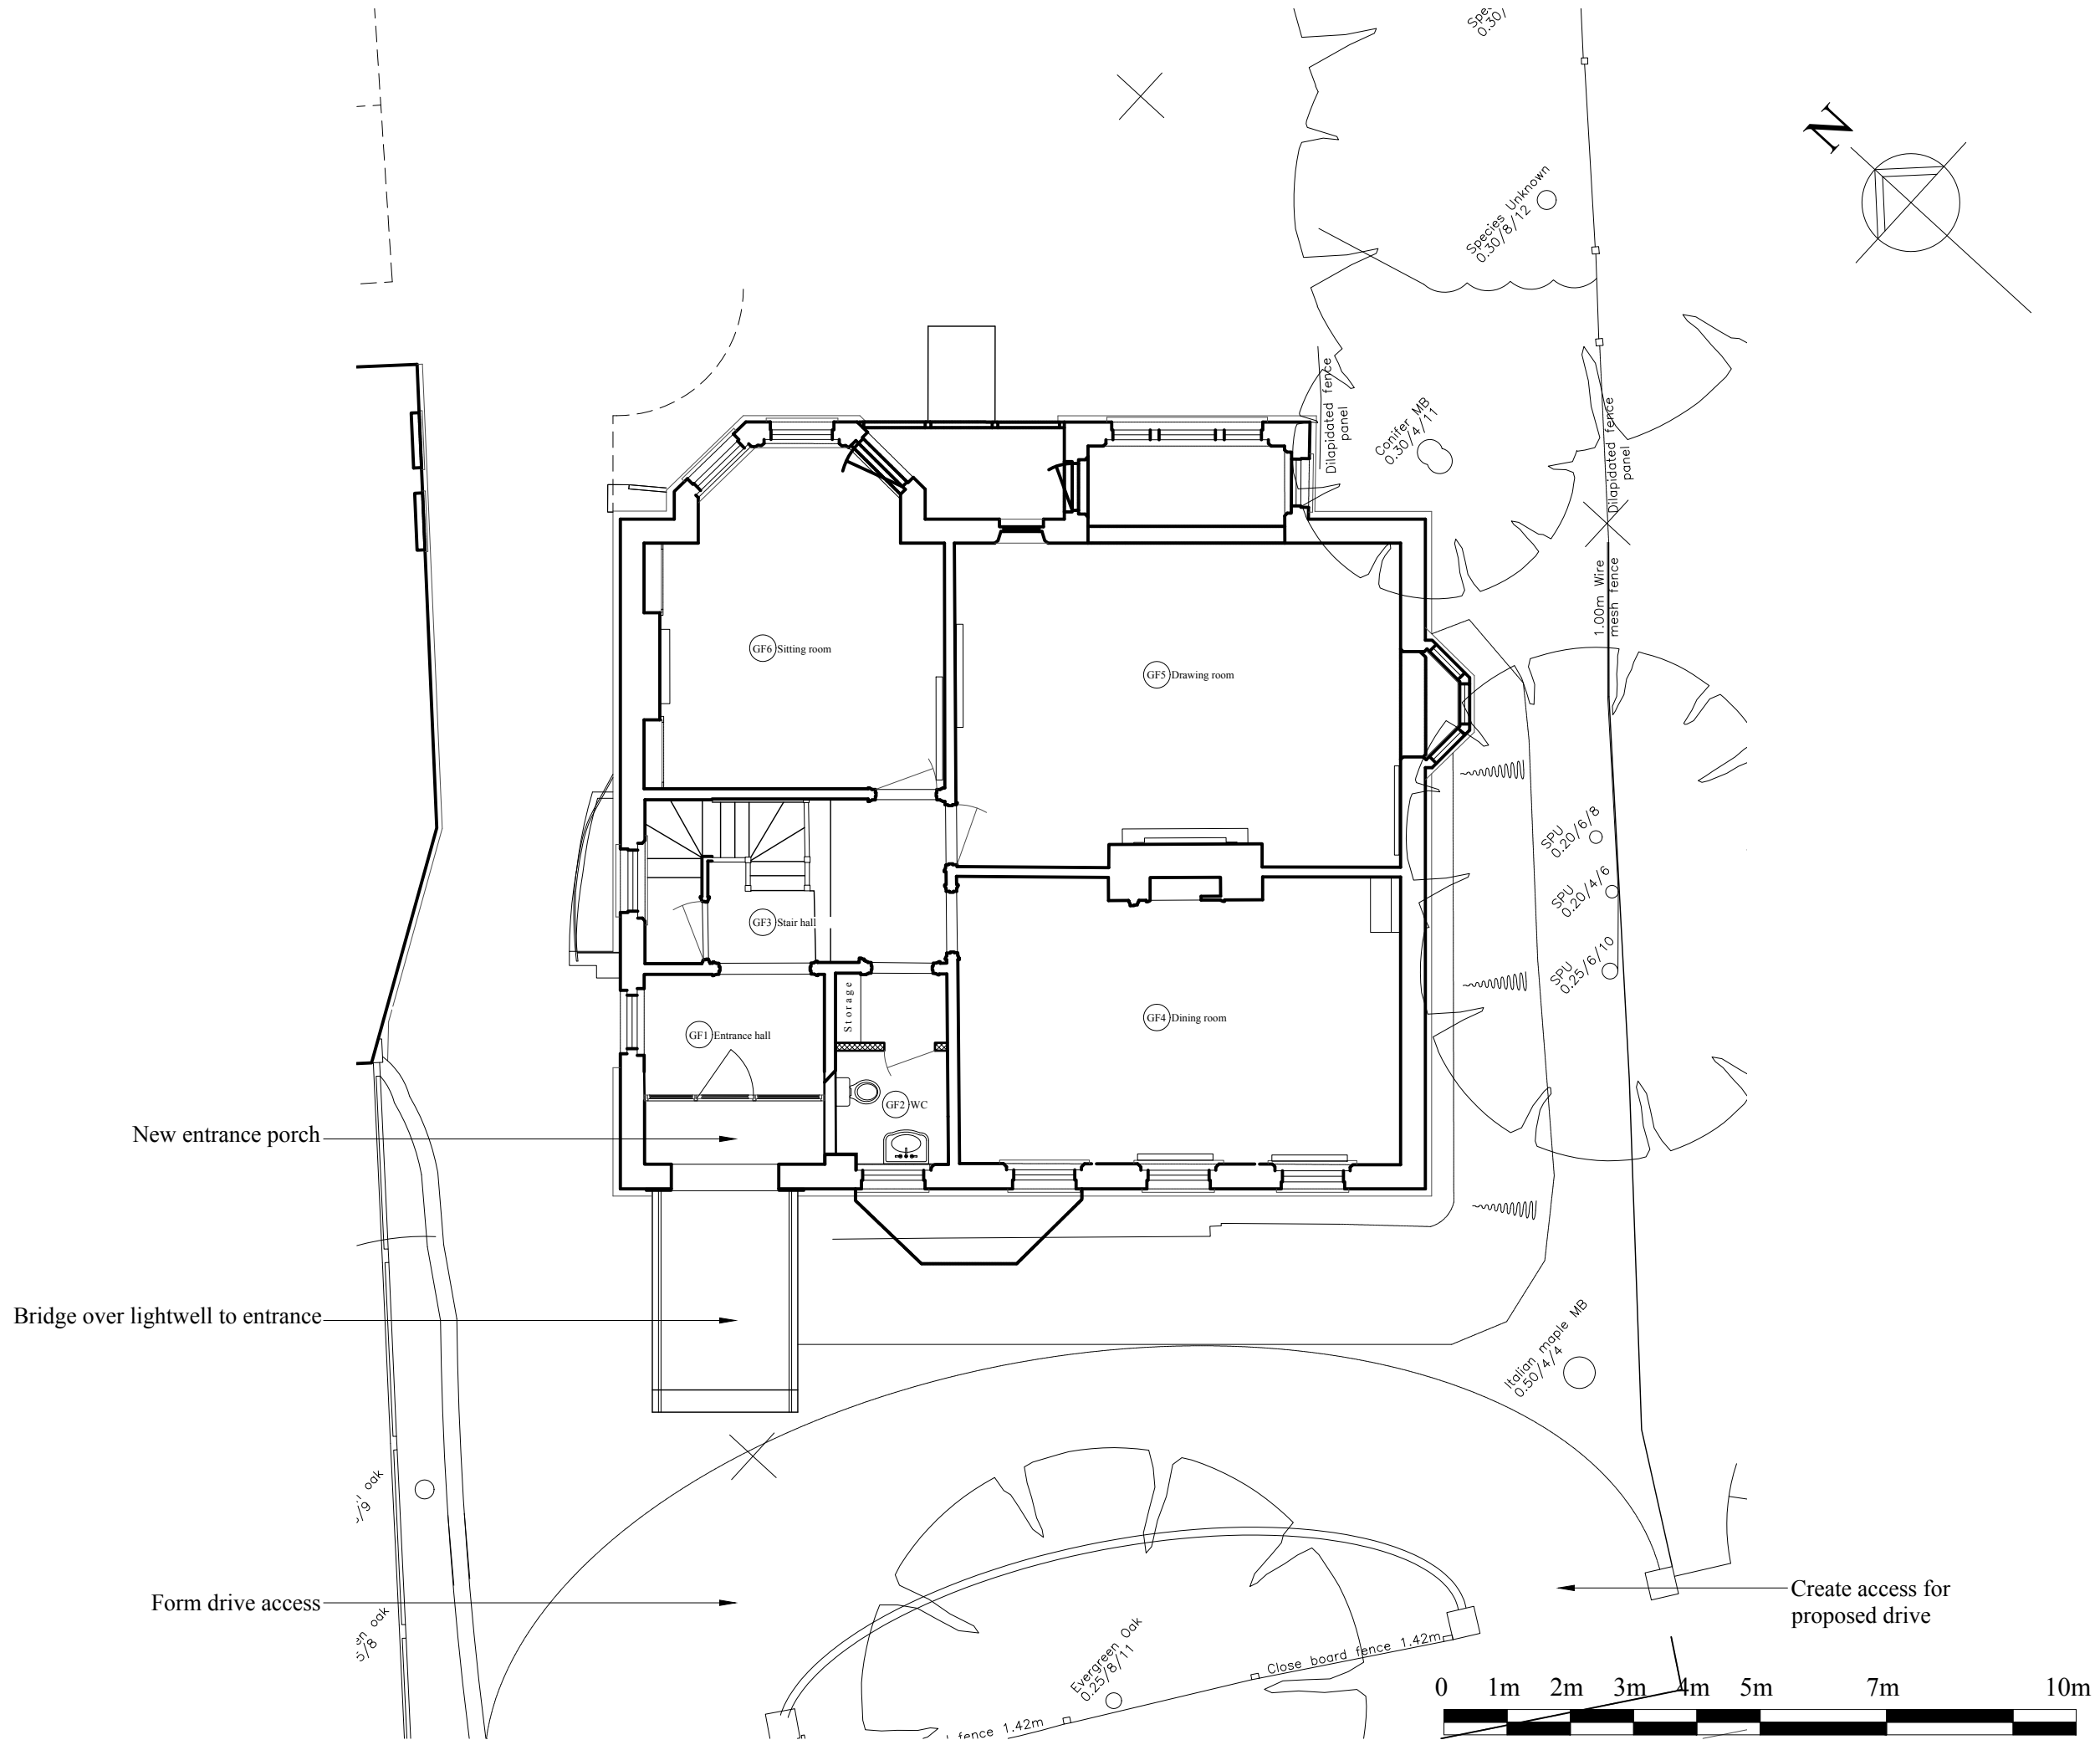

Rev. -
 No. 6258/112
 18 Clifton Road
 PROPOSED -Ground Floor
 Scale 1:100
 @ A3 Size
 Date Nov 2020
 Drawn PS

RUSSELL TAYLOR ARCHITECTS
 www.rtaarchitects.co.uk
 TEL: 020 7261 1984
 TEL: 01503 273 092
 mail@rtaarchitects.co.uk
 LONDON
 CORNWALL
 © Russell Taylor Architects own the copyright to this drawing and design

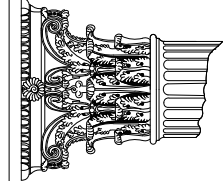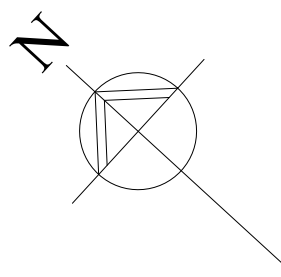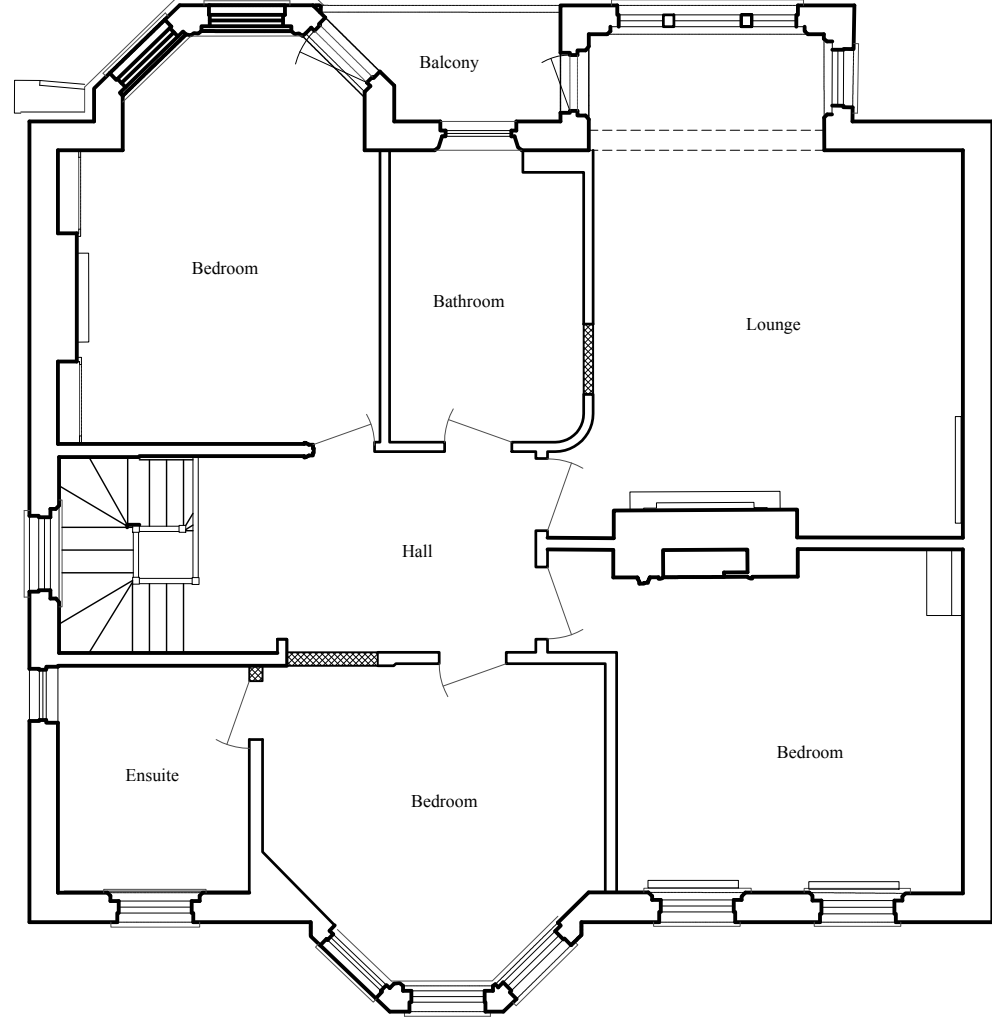

RUSSELL TAYLOR ARCHITECTS

mail@rtarchitects.co.uk
LONDON
CORNWALL

© Russell Taylor Architects own the copyright to this drawing and design

www.rtarchitects.co.uk
TEL: 020 7261 1984
TEL: 01503 273 092

18 Clifton Road

PROPOSED -First Floor

Scale
1:100
@ A3 Size

Rev.




No.

6258/113

-

Date
Nov 2020

Drawn
PS

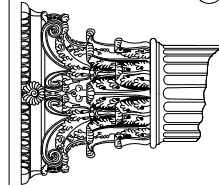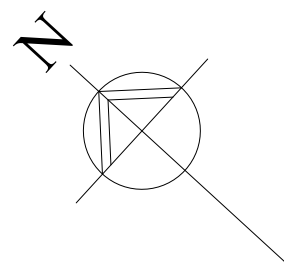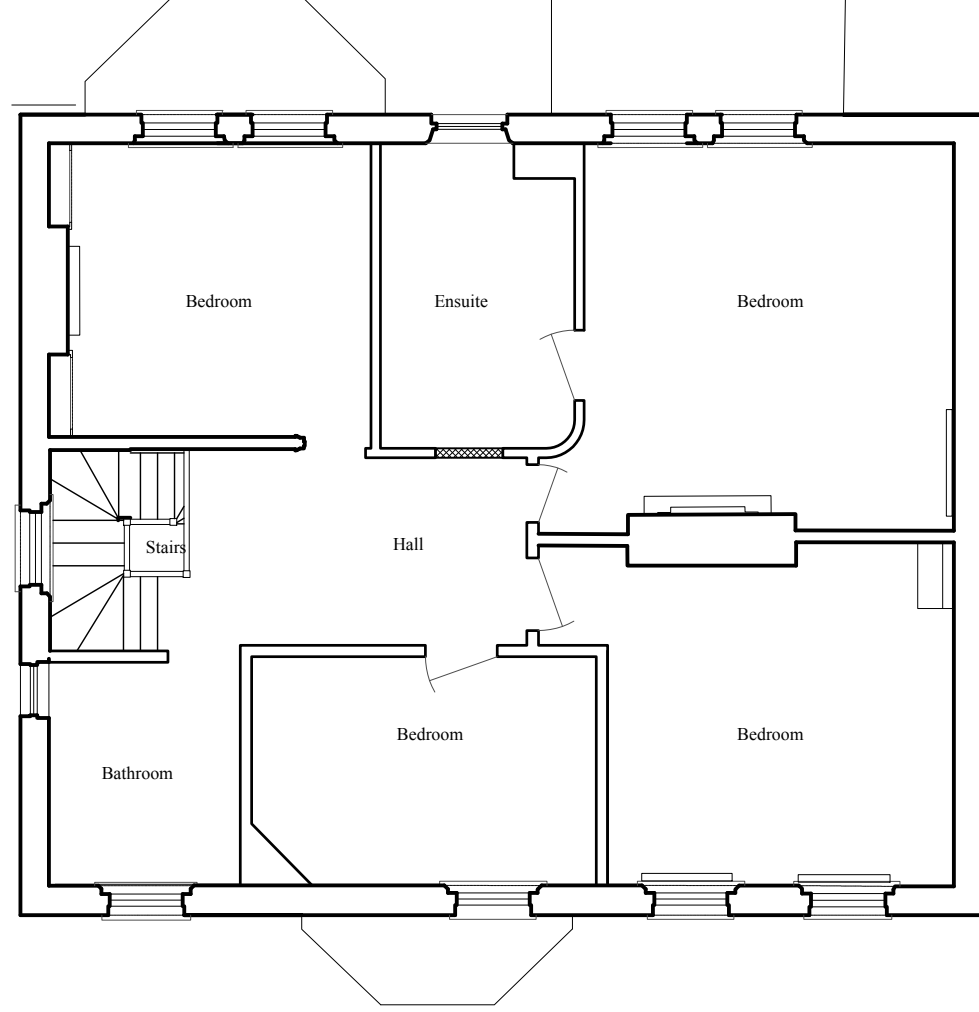

RUSSELL TAYLOR ARCHITECTS

mail@rtarchitects.co.uk
LONDON
CORNWALL

© Russell Taylor Architects own the copyright to this drawing and design

www.rtarchitects.co.uk
TEL: 020 7261 1984
TEL: 01503 273 092

18 Clifton Road

PROPOSED -Second Floor

Scale
1:100
@ A3 Size

No.

6258/114

Rev.


-

Date
Nov 2020

Drawn
PS



ELEVATION 1

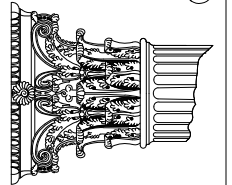

RUSSELL TAYLOR ARCHITECTS

mail@rtarchitects.co.uk
LONDON
CORNWALL

© Russell Taylor Architects own the copyright to this drawing and design

www.rtarchitects.co.uk
TEL: 020 7261 1984
TEL: 01503 273 092

18 Clifton Road
PROPOSED -Elevation 1

Scale
1:100
@ A3 Size

Date
Nov 2020


Drawn
PS

Rev.

No.

6258/115

-

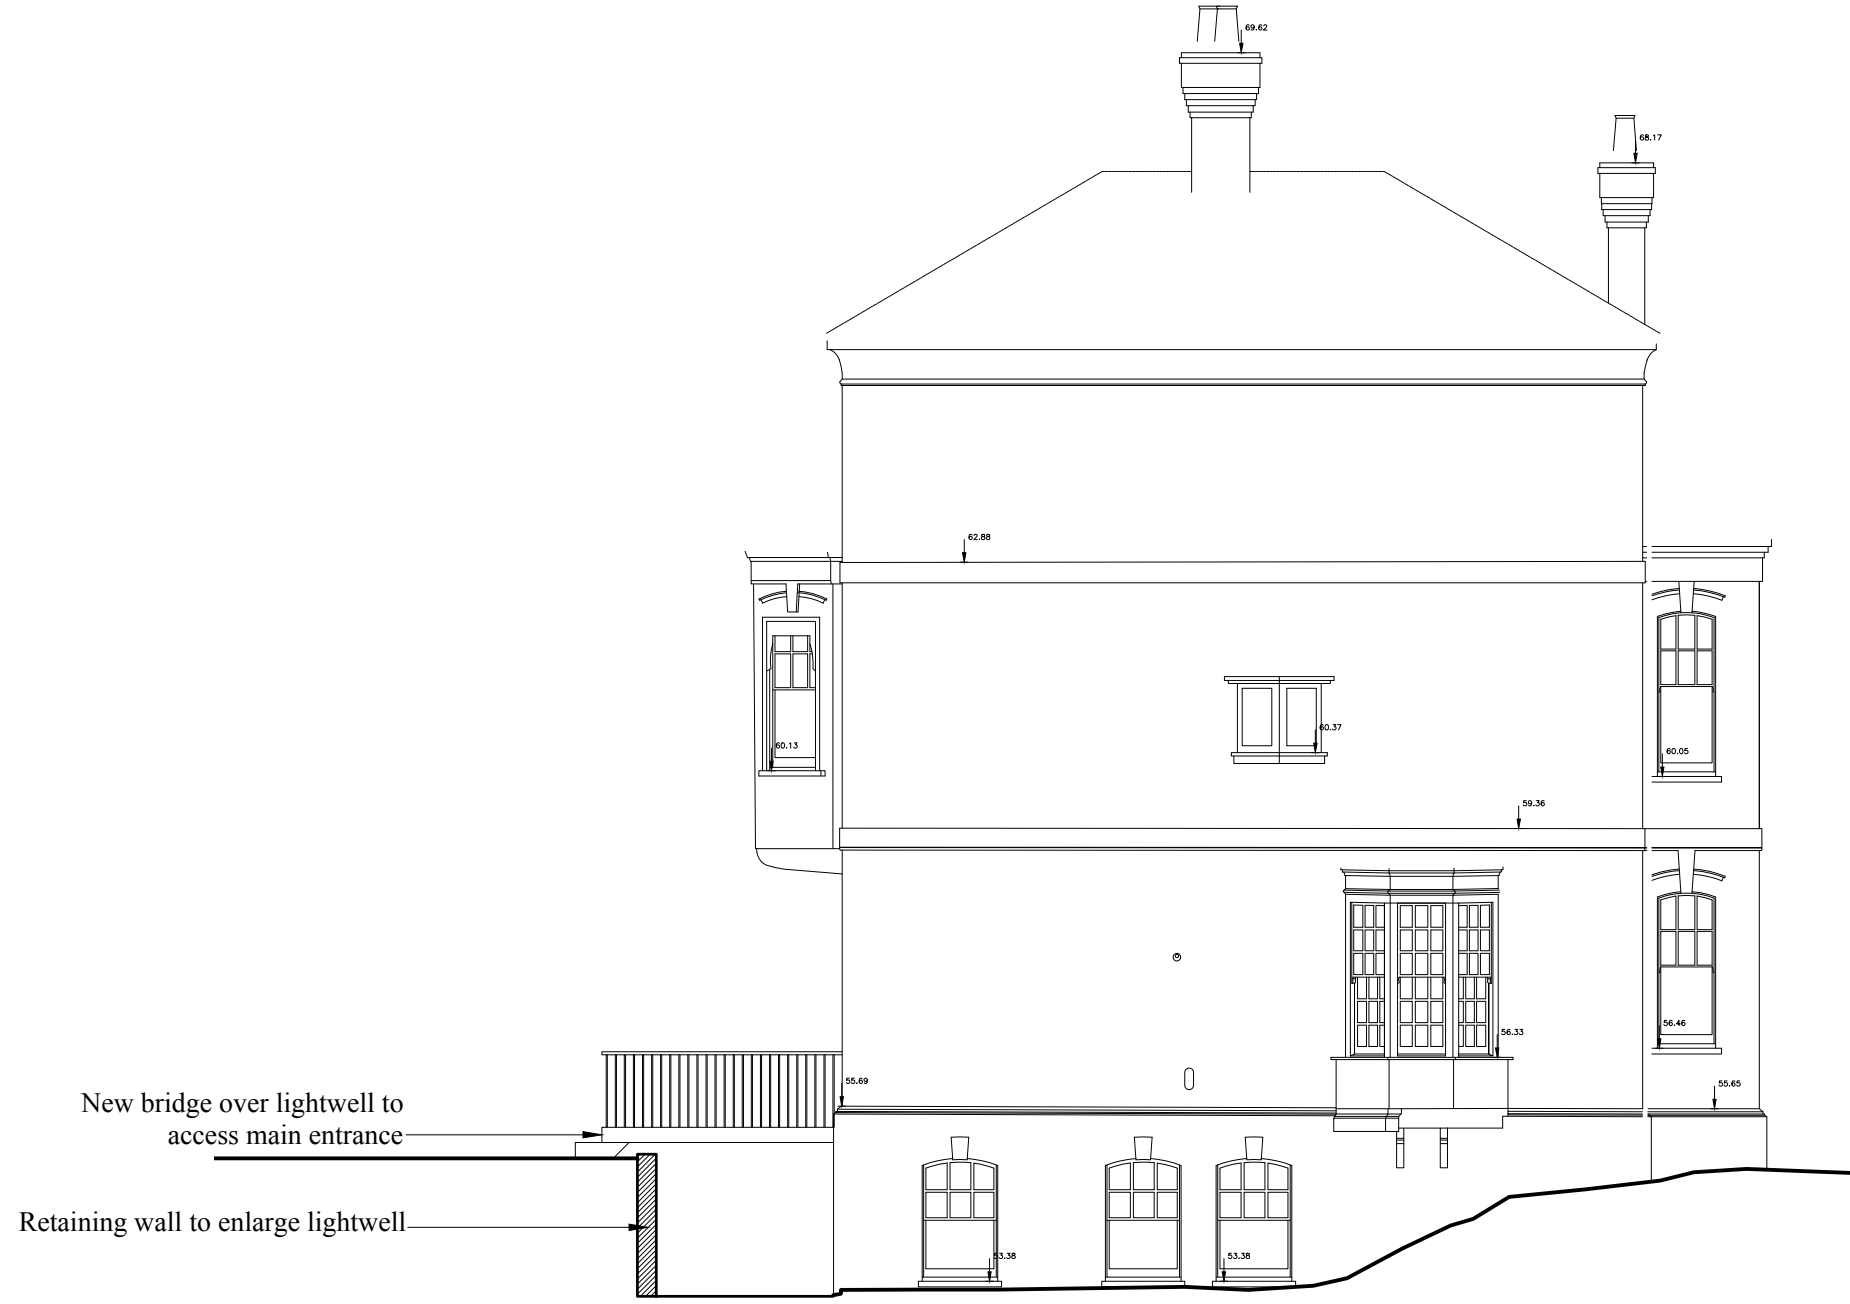

ELEVATION 4

18 Clifton Road
PROPOSED -Elevation 4
Scale 1:100
@ A3 Size

No. 6258/118
Date Nov 2020
Drawn PS

Rev. -



RUSSELL TAYLOR ARCHITECTS
www.rtarchitects.co.uk
TEL: 020 7261 1984
TEL: 01503 273 092
mail@rtarchitects.co.uk
LONDON
CORNWALL
© Russell Taylor Architects own the copyright to this drawing and design



ELEVATION 2

Rev. -
No. 6258/116
18 Clifton Road
PROPOSED -Elevation 2
Scale 1:100 @ A3 Size
Date Nov 2020
Drawn PS



RUSSELL TAYLOR ARCHITECTS
www.rtarchitects.co.uk
TEL: 020 7261 1984
TEL: 01503 273 092
mail@rtarchitects.co.uk
LONDON
CORNWALL
© Russell Taylor Architects own the copyright to this drawing and design

This page is intentionally left blank