

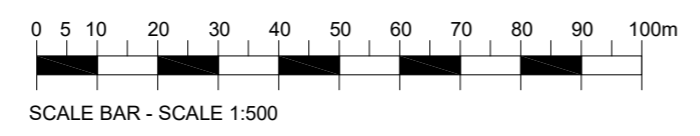
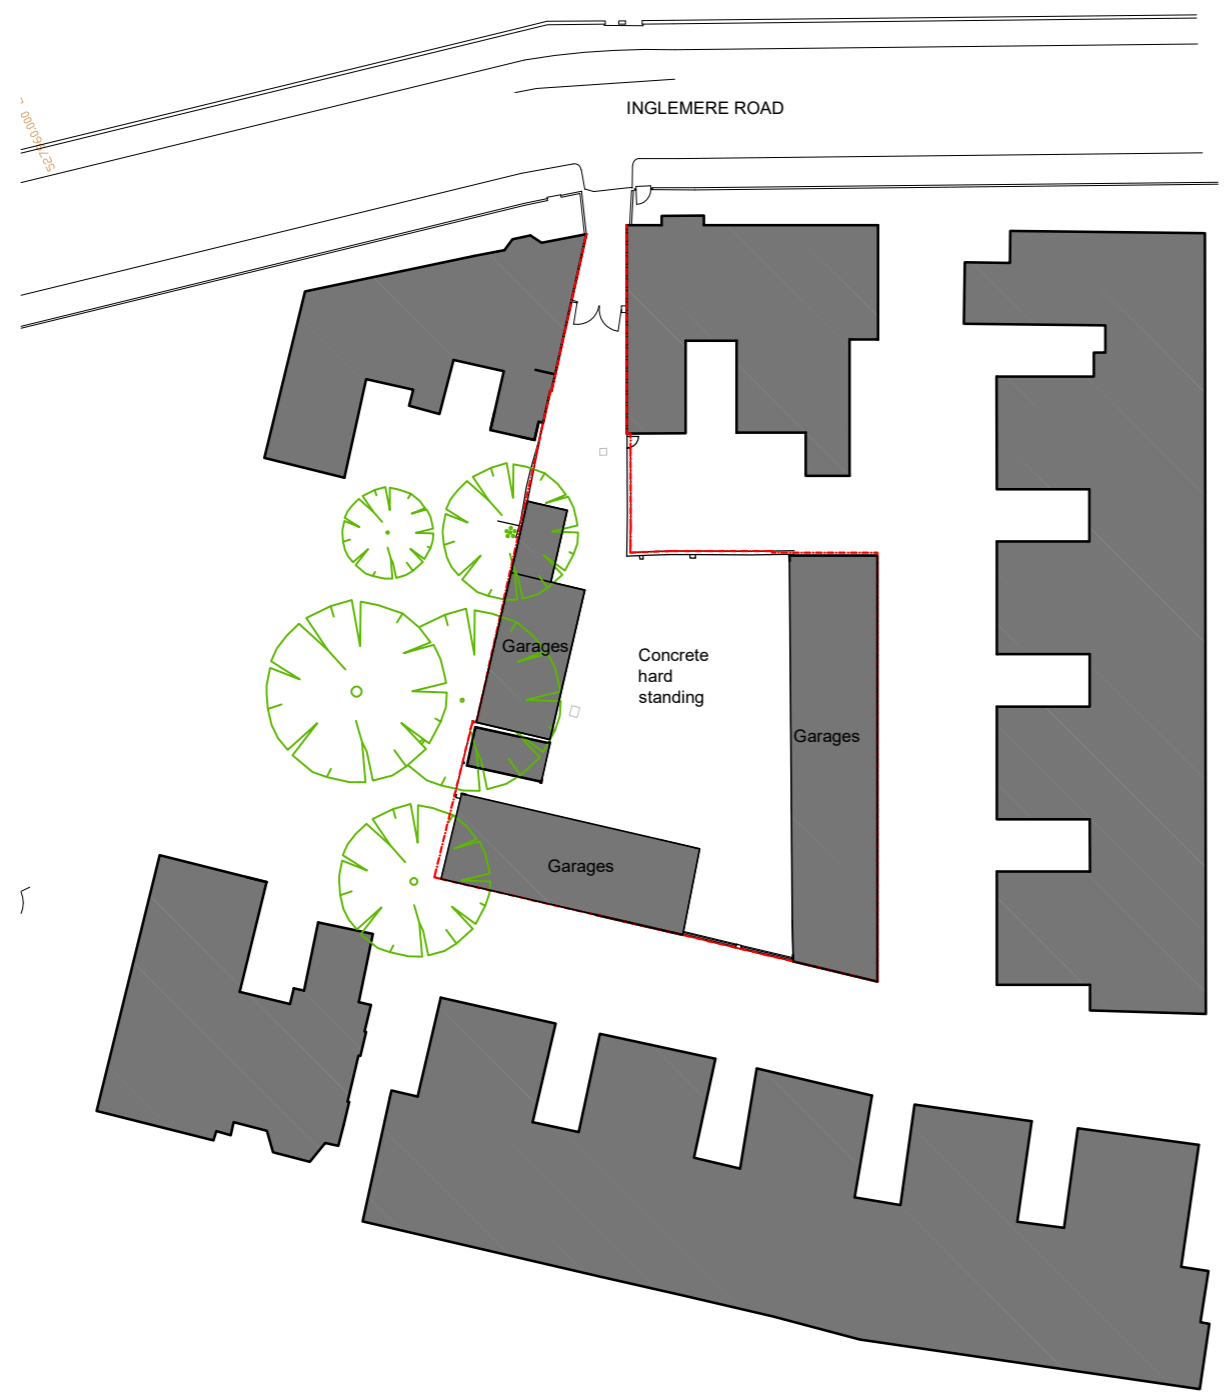



All dimensions are to be checked on site.
 All dimensions are in millimetres.
 All Discrepancies are to be reported to the architect immediately.
 Drawings marked "planning" or "design" are not to be used for construction purposes.
 Drawing is to be read with the schedule of work / specification if applicable
 This drawing is Copyright of J7 Architecture Ltd.

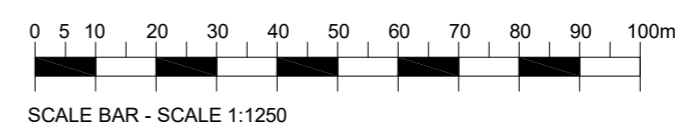


EXISTING BLOCK PLAN
 SCALE 1:500

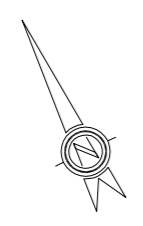

SITE LOCATION PLAN
 SCALE 1:1250

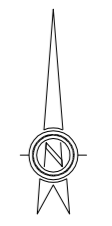

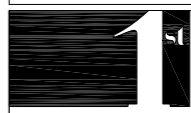REVISION DESCRIPTION	REV	DATE	BY
 architects lse 1st Architects lse, Studio 1, 128 Robinson Rd, London, SW17 9DR T:0208 767 1311 E:london@1starchitects.com www.london.1starchitects.com			
CLIENT J. WADE	SCALE AS NOTED		
PROJECT LAND TO REAR OF 36, 36A, 38, 38A INGLEMERE ROAD CR4 2BT	DATE APRIL 2020		
DRAWING TITLE SITE LOCATION PLAN & EXISTING BLOCK PLAN	BY JS		
STATUS PLANNING	JOB No. 20-507		
	DWG No. 20-507-EX01		

This page is intentionally left blank