


Drawings

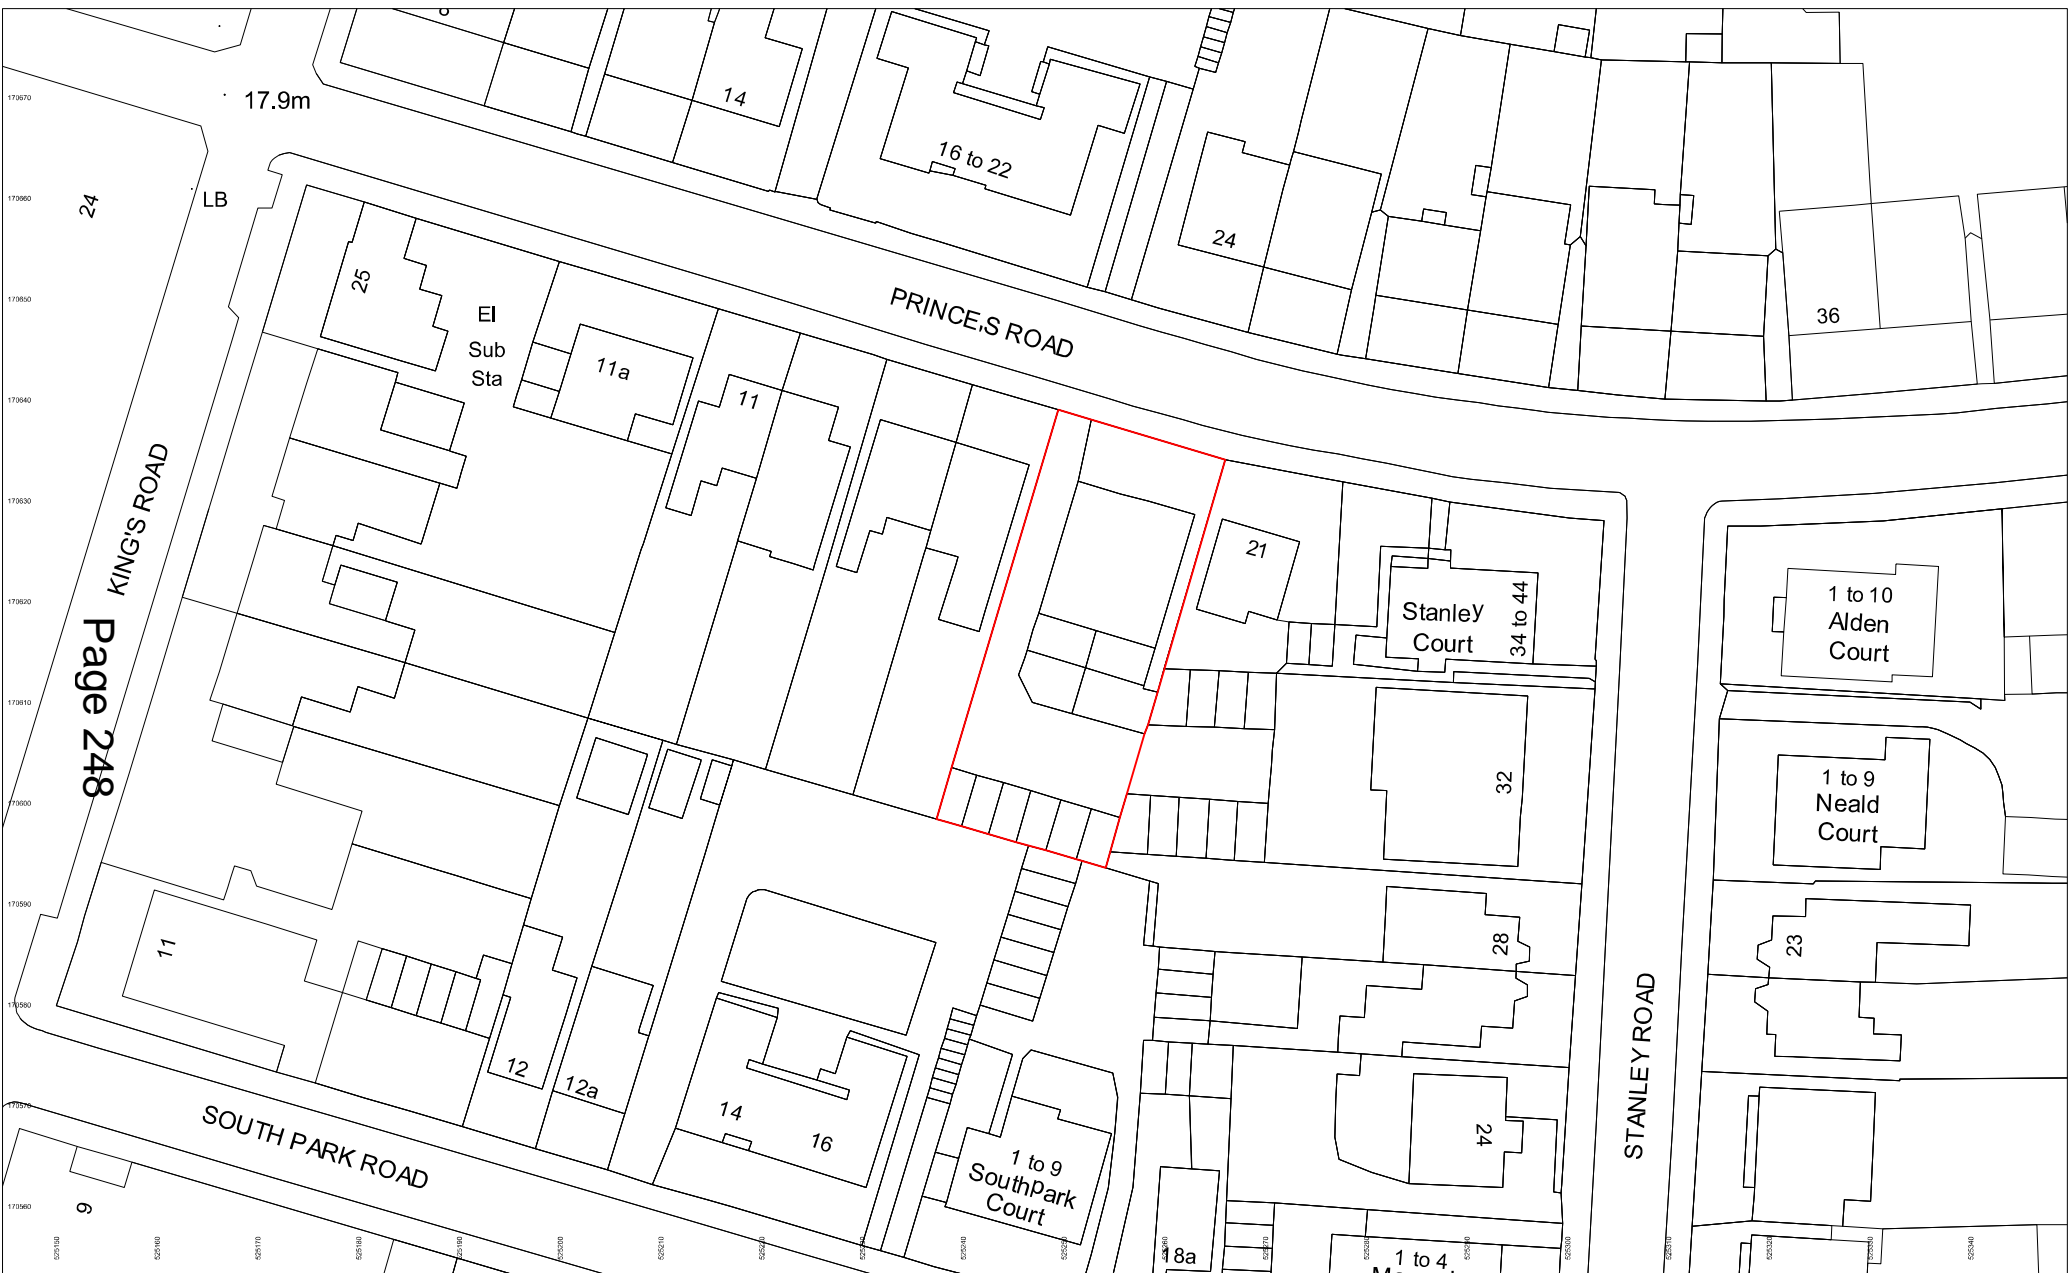

Page 248



Copyright of Stefan Shaw Studio
 No implied license exists. This drawing should not be used to calculate areas for the purpose of valuation. Do not scale this drawing. All dimensions to be checked on site by the contractor and such dimensions to be their responsibility. All work must comply with relevant British Standards and Building Regulations. Requirements, Drawing errors and omissions to be reported to the architect.

Rev	Date	Description

Project 19 PRINCES ROAD		Client VERA ROAD LIMITED	Project No. 0074
Drawing SITE PLAN		Drawing No. 0000	Rev
Status PLANNING	Date 21.12.20	Scale at A3 1:500	Drawn by PJ

Stefan Shaw Studio
 Stefan Shaw Studio Ltd
 Peckham Jewels Unit 602
 95A Rye Lane
 London, SE15 4ST
 hello@stefanshawstudio.com
 www.stefanshawstudio.com



Copyright of Stefan Shaw Studio
 No implied license exists. This drawing should not be used to calculate areas for the purposes of valuation. Do not scale this drawing. All dimensions to be checked on site by the contractor and such dimensions to be their responsibility. All work must comply with relevant British Standards and Building Regulations. Requirements, Drawing errors and omissions to be reported to the architect.

Rev	Date	Description

Project	Client	Project No.
19 PRINCES ROAD	VERA ROAD LIMITED	0074
Drawing	Drawing No.	Rev
EXISTING NORTH ELEVATION	3000	
Status	Date	Scale at A3
PLANNING	21.12.20	1:100
		Drawn by
		PJ

Stefan Shaw Studio

Stefan Shaw Studio Ltd
 Peckham Levels Unit 602
 85A Rye Lane
 London, SE15 4ST
hello@stefanshawstudio.com
www.stefanshawstudio.com



Copyright of Stefan Shaw Studio
 No implied license exists. This drawing should not be used to calculate areas for the purposes of valuation. Do not scale this drawing. All dimensions to be checked on site by the contractor and such dimensions to be their responsibility. All work must comply with relevant British Standards and Building Regulations. Requirements, Drawing errors and omissions to be reported to the architect.

Rev	Date	Description
-----	------	-------------

Project 19 PRINCES ROAD		Client VERA ROAD LIMITED	Project No. 0074
Drawing PROPOSED NORTH ELEVATION		Drawing No. 3100	Rev
Status PLANNING	Date 21.12.20	Scale at A3 1:100	Drawn by PJ

Stefan Shaw Studio

Stefan Shaw Studio Ltd
 Peckham Levels Unit 602
 85A Rye Lane
 London, SE15 4ST
 hello@stefanshawstudio.com
 www.stefanshawstudio.com



Rev	Date	Description
-----	------	-------------

Project	19 PRINCES ROAD
---------	-----------------

Client	VERA ROAD LIMITED
--------	-------------------

Project No.	0074
-------------	------

Drawing	EXISTING SOUTH ELEVATION
---------	--------------------------

Drawing No.	3001
-------------	------

Rev	
-----	--

Status	PLANNING
--------	----------

Date	21.12.20
------	----------

Scale at A3	1:100
-------------	-------

Drawn by	PJ
----------	----

Stefan Shaw Studio

Stefan Shaw Studio Ltd
 Peckham Levels Unit 602
 95A Rye Lane
 London, SE15 4ST
 hello@stefanshawstudio.com
 www.stefanshawstudio.com

Copyright of Stefan Shaw Studio
 No implied licence exists. This drawing should not be used to calculate areas for the purposes of valuation. Do not scale this drawing. All dimensions to be checked on site by the contractor and such dimensions to be their responsibility. All work must comply with relevant British Standards and Building Regulations requirements. Drawing errors and omissions to be reported to the architect.



Rev	Date	Description
-----	------	-------------

Project	19 PRINCES ROAD
---------	-----------------

Client	VERA ROAD LIMITED
--------	-------------------

Project No.	0074
-------------	------

Drawing	PROPOSED SOUTH ELEVATION
---------	--------------------------

Drawing No.	3001
-------------	------

Rev	
-----	--

Status	PLANNING
--------	----------

Date	21.12.20
------	----------


Scale at A3	1:100
-------------	-------

Drawn by	PJ
----------	----

Stefan Shaw Studio

Stefan Shaw Studio Ltd
 Peckham Levels Unit 602
 95A Rye Lane
 London, SE15 4ST
 hello@stefanshawstudio.com
 www.stefanshawstudio.com

Copyright of Stefan Shaw Studio
 No implied license exists. This drawing should not be used to calculate areas for the purposes of valuation. Do not scale this drawing. All dimensions to be checked on site by the contractor and such dimensions to be their responsibility. All work must comply with relevant British Standards and Building Regulations requirements. Drawing errors and omissions to be reported to the architect.

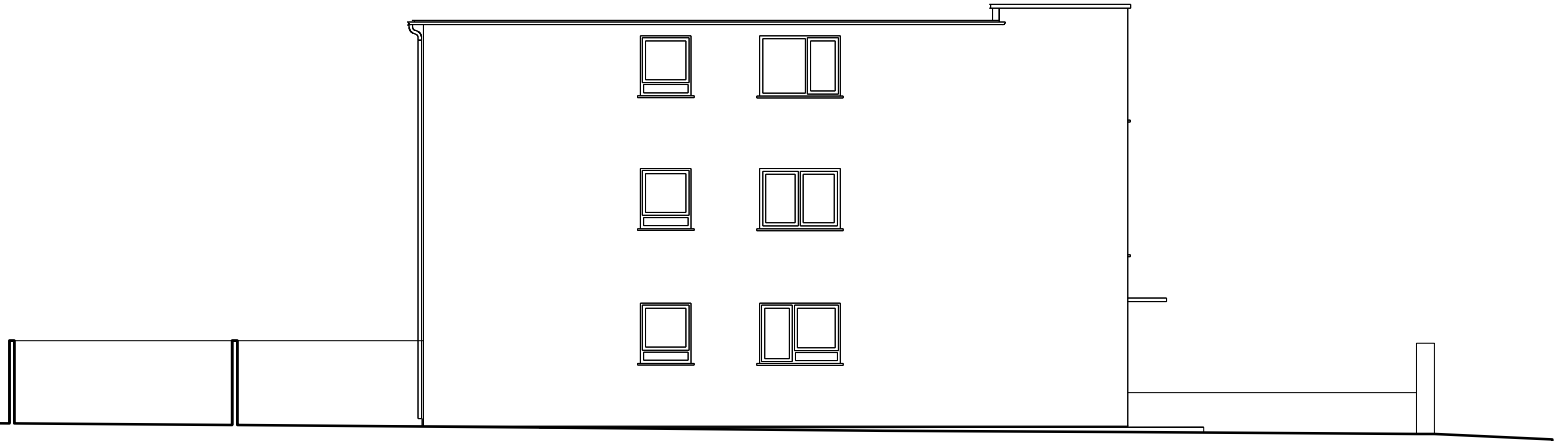



Copyright of Stefan Shaw Studio
 No implied license exists. This drawing should not be used to calculate areas for the purposes of valuation. Do not scale this drawing. All dimensions to be checked on site by the contractor and such dimensions to be their responsibility. All work must comply with relevant British Standards and Building Regulations. Requirements, Drawing errors and omissions to be reported to the architect.

Rev	Date	Description
-----	------	-------------

Project	Client	Project No.
19 PRINCES ROAD	VERA ROAD LIMITED	0074
Drawing	Drawing No.	Rev
EXISTING EAST ELEVATION	3002	
Status	Date	Scale at A3
PLANNING	21.12.20	1:100
		Drawn by
		PJ

Stefan Shaw Studio

Stefan Shaw Studio Ltd
 Peckham Levels Unit 602
 55A Rye Lane
 London, SE15 4ST
hello@stefanshawstudio.com
www.stefanshawstudio.com

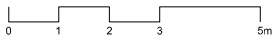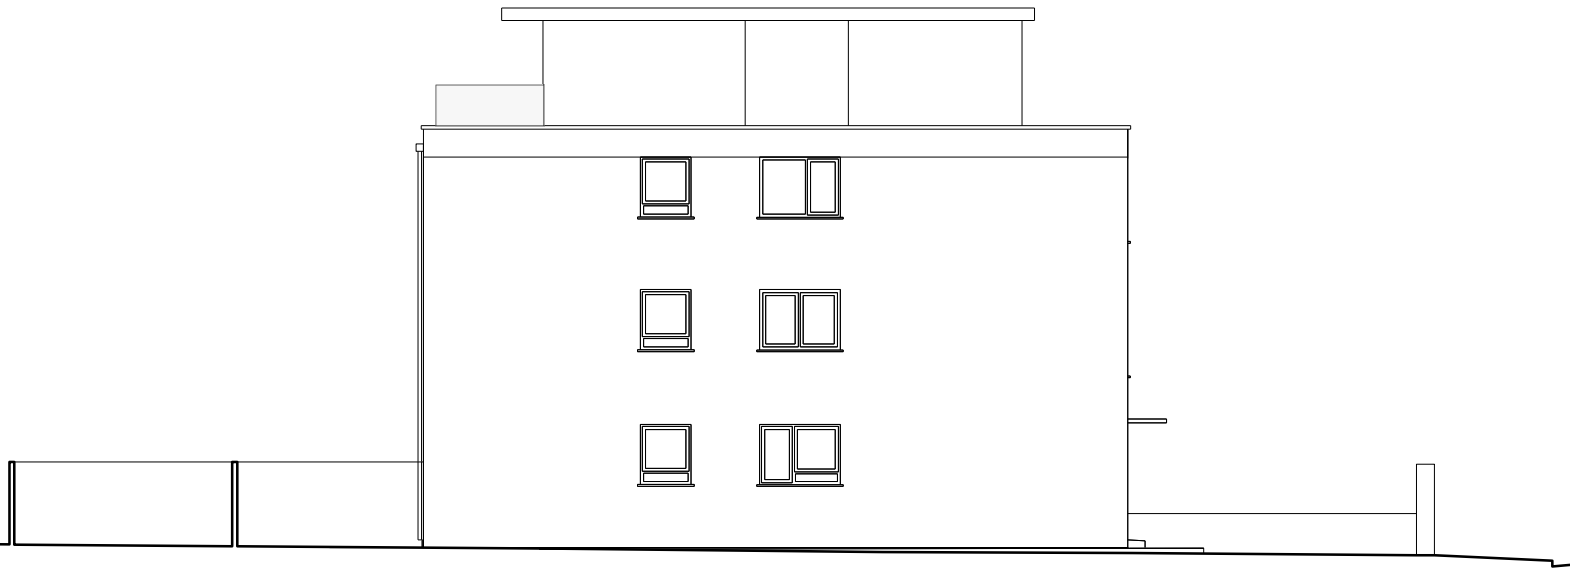



Copyright of Stefan Shaw Studio
 No implied licence exists. This drawing should not be used to calculate areas for the purposes of valuation. Do not scale this drawing. All dimensions to be checked on site by the contractor and each dimension to be their responsibility. All work must comply with relevant British Standards and Building Regulations requirements. Drawing errors and omissions to be reported to the architect.

Rev	Date	Description

Project	Client	Project No.
19 PRINCES ROAD	VERA ROAD LIMITED	0074
Drawing	Drawing No.	Rev
PROPOSED EAST ELEVATION	3102	
Status	Date	Scale at A3
PLANNING	21.12.20	1:100
		Drawn by
		PJ

Stefan Shaw Studio

Stefan Shaw Studio Ltd
 Peckham Levels Unit 602
 35A Rye Lane
 London, SE15 4ST
 hello@stefanshawstudio.com
 www.stefanshawstudio.com

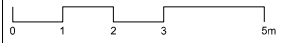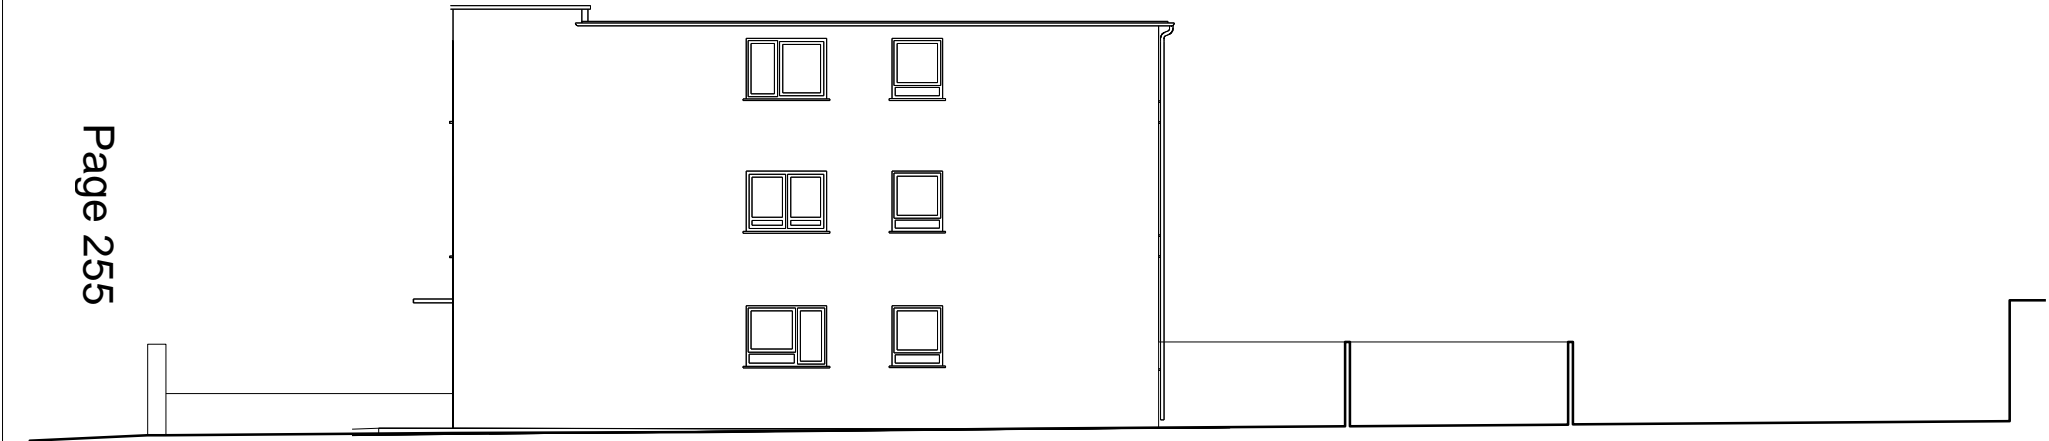


Copyright of Stefan Shaw Studio
 No implied licence exists. This drawing should not be used to calculate areas for the purposes of valuation. Do not scale this drawing. All dimensions to be checked on site by the contractor and each dimension to be their responsibility. All work must comply with relevant British Standards and Building Regulations requirements. Drawing errors and omissions to be reported to the architect.

Rev	Date	Description
-----	------	-------------

Project	Client	Project No.	
19 PRINCES ROAD	VERA ROAD LIMITED	0074	
Drawing	Drawing No.	Rev	
EXISTING WEST ELEVATION	3003		
Status	Date	Scale at A3	Drawn by
PLANNING	21.12.20	1:100	PJ

Stefan Shaw Studio

Stefan Shaw Studio Ltd
 Peckham Levels Unit 602
 35A Rye Lane
 London, SE15 4ST
 hello@stefanshawstudio.com
 www.stefanshawstudio.com

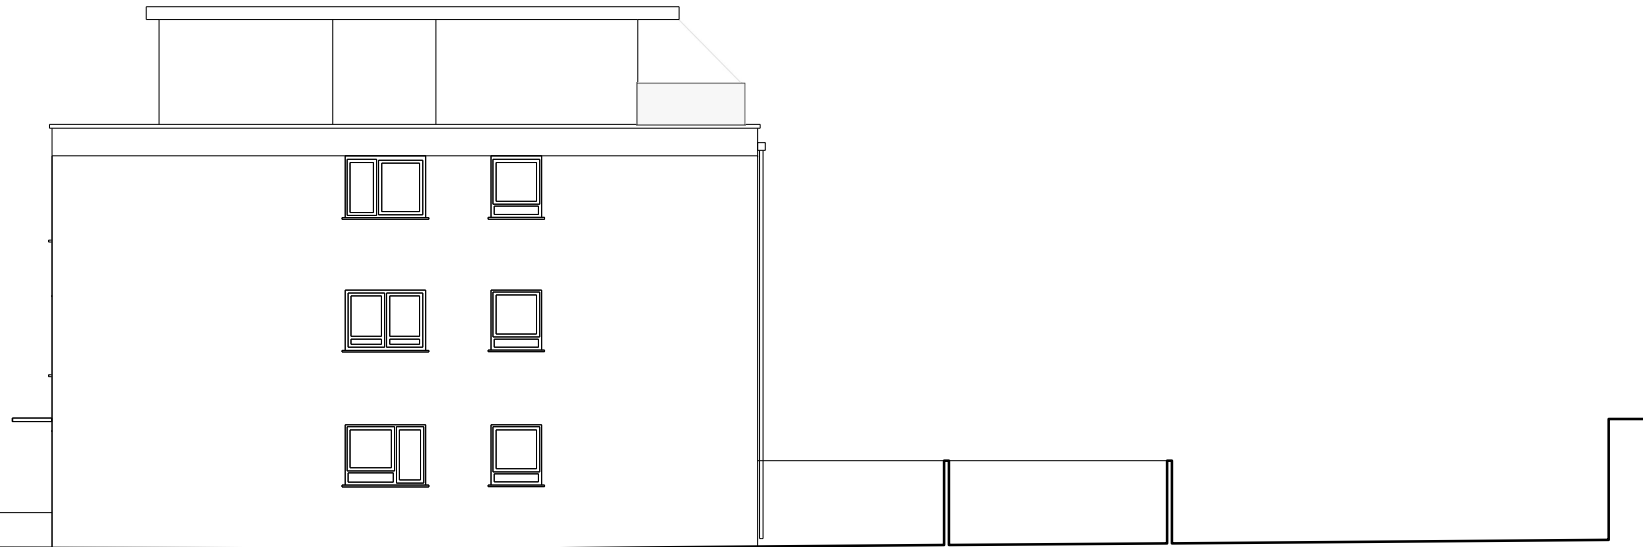


Copyright of Stefan Shaw Studio
 No implied license exists. This drawing should not be used to calculate areas for the purposes of valuation. Do not scale this drawing. All dimensions to be checked on site by the contractor and such dimensions to be their responsibility. All work must comply with relevant British Standards and Building Regulations. Requirements, Drawing errors and omissions to be reported to the architect.

Rev	Date	Description
-----	------	-------------

Project		Client	Project No.
19 PRINCES ROAD		VERA ROAD LIMITED	0074
Drawing		Drawing No.	Rev
PROPOSED WEST ELEVATION		3103	
Status	Date	Scale at A3	Drawn by
PLANNING	21.12.20	1:100	PJ

Stefan Shaw Studio

Stefan Shaw Studio Ltd
 Peckham Levels Unit 602
 55A Rye Lane
 London, SE15 4ST
 hello@stefanshawstudio.com
 www.stefanshawstudio.com

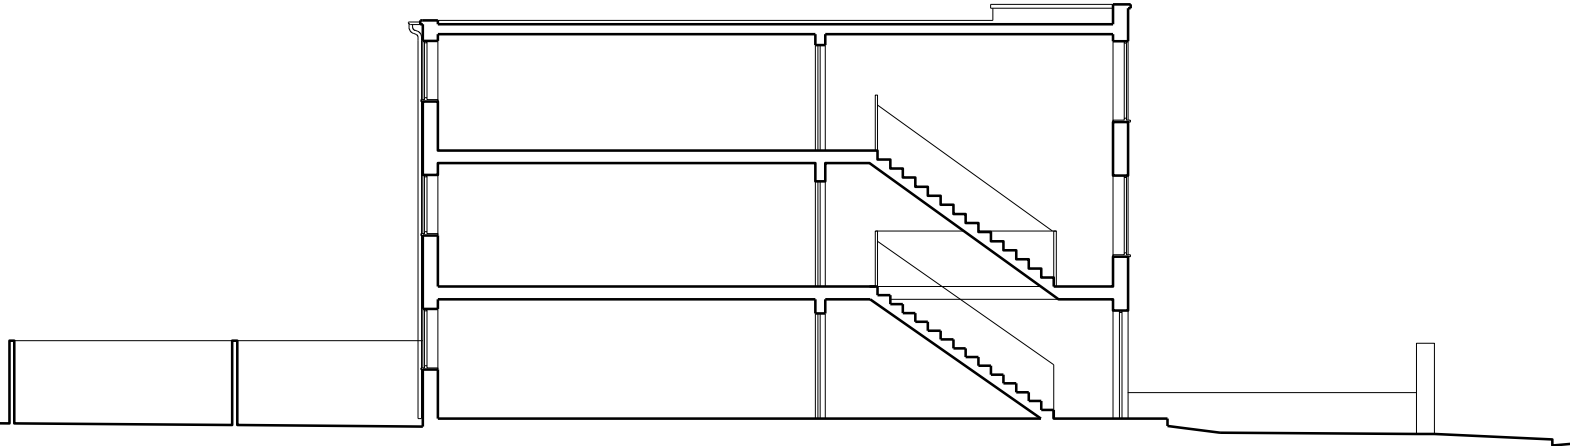



Copyright of Stefan Shaw Studio
 No implied license exists. This drawing should not be used to calculate areas for the purposes of valuation. Do not scale this drawing. All dimensions to be checked on site by the contractor and such dimensions to be their responsibility. All work must comply with relevant British Standards and Building Regulations. Requirements, Drawing errors and omissions to be reported to the architect.

Rev	Date	Description

Project	Client	Project No.
19 PRINCES ROAD	VERA ROAD LIMITED	0074
Drawing	Drawing No.	Rev
EXISTING SECTION A-A	2000	
Status	Date	Scale at A3
PLANNING	21.12.20	1:100
		Drawn by
		PJ

Stefan Shaw Studio

Stefan Shaw Studio Ltd
 Peckham Levels Unit 602
 85A Rye Lane
 London, SE15 4ST
hello@stefanshawstudio.com
www.stefanshawstudio.com

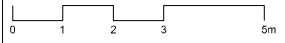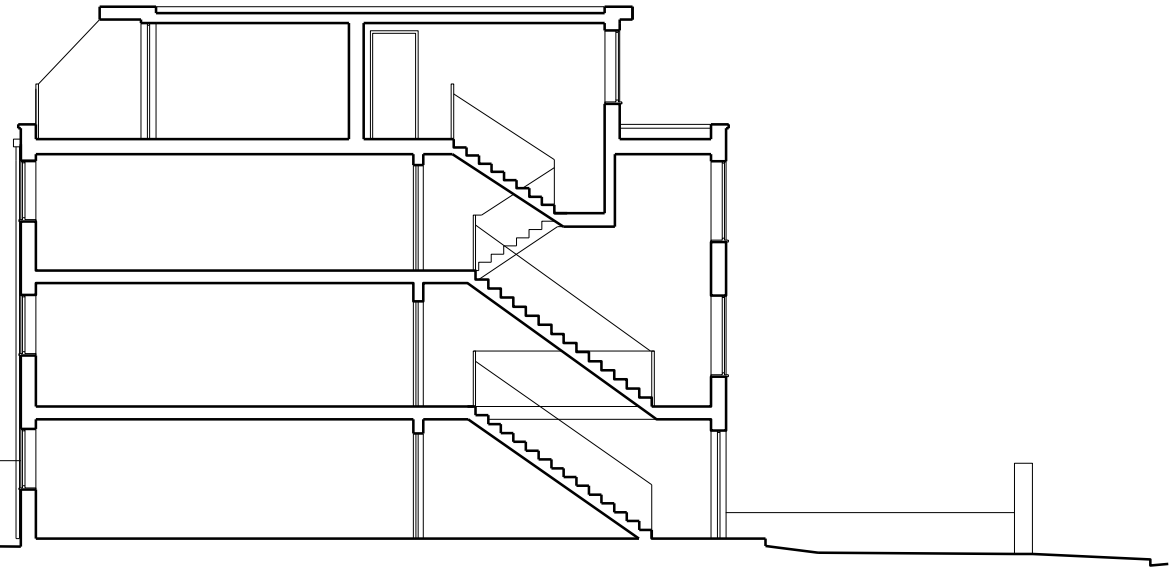



Copyright of Stefan Shaw Studio
 No implied license exists. This drawing should not be used to calculate areas for the purposes of valuation. Do not scale this drawing. All dimensions to be checked on site by the contractor and such dimensions to be their responsibility. All work must comply with relevant British Standards and Building Regulations. Requirements, Drawing errors and omissions to be reported to the architect.

Rev	Date	Description

Project	Client	Project No.
19 PRINCES ROAD	VERA ROAD LIMITED	0074
Drawing	Drawing No.	Rev
PROPOSED SECTION A-A	2100	
Status	Date	Scale at A3
PLANNING	21.12.20	1:100
		Drawn by
		PJ

Stefan Shaw Studio

Stefan Shaw Studio Ltd
 Peckham Levels Unit 602
 85A Rye Lane
 London, SE15 4ST
hello@stefanshawstudio.com
www.stefanshawstudio.com

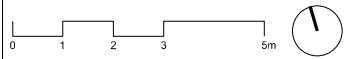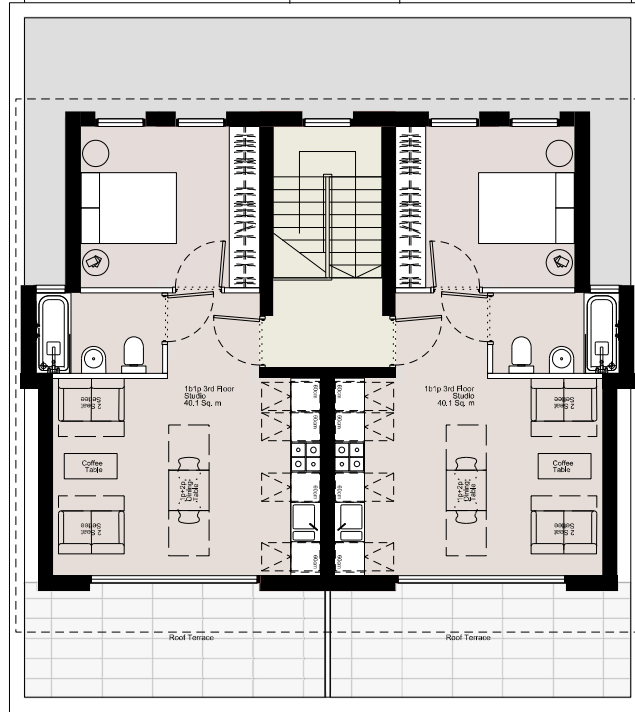

Copyright of Stefan Shaw Studio
 No implied license exists. This drawing should not be used to calculate areas for the purposes of valuation. Do not scale this drawing. All dimensions to be checked on site by the contractor and such dimensions to be their responsibility. All work must comply with relevant British Standards and Building Regulations. Requirements, Drawing errors and omissions to be reported to the architect.

Rev	Date	Description

Project
 19 PRINCES ROAD

Client
 VERA ROAD LIMITED

Project No.
 0074

Drawing
 PROPOSED THIRD FLOOR PLAN

Drawing No.
 1100

Rev

Status
 PLANNING

Date
 21.12.20

Scale at A3
 1:100

Drawn by
 PJ

Stefan Shaw Studio

Stefan Shaw Studio Ltd
 Peckham Levels Unit 602
 85A Rye Lane
 London, SE15 4ST
 hello@stefanshawstudio.com
 www.stefanshawstudio.com

This page is intentionally left blank