


### LEGENDARY

#### WALL FINISHING

SYMBOL&CODE	DESCRIPTION	LOCATION	REMARKS
①	TILED	AS SPECIFIED ON DRAWINGS	.
②	STAINLESS	AS SPECIFIED ON DRAWINGS	.
①	MAIN ENTRANCE DOOR	AS SPECIFIED ON DRAWINGS	.
②	MAINTENANCE DOOR	AS SPECIFIED ON DRAWINGS	.
③	DOOR TO THE BACK OF THE RESTAURANT	AS SPECIFIED ON DRAWINGS	.
④	STAFF ROOM DOOR	AS SPECIFIED ON DRAWINGS	.
⑤	FIRE EXIT	AS SPECIFIED ON DRAWINGS	.
①	EXISTING FIX WINDOWS	AS SPECIFIED ON DRAWINGS	.
FL 01	EXISTING FLOOR (+0.00)	AS SPECIFIED ON DRAWINGS	.
EXIT	EXIT SIGN	AS SPECIFIED ON DRAWINGS	.
	CCTV	AS SPECIFIED ON DRAWINGS	.
	EMERGENCY LIGHTING	AS SPECIFIED ON DRAWINGS	.
	FIRE EXTINGUISHERS	AS SPECIFIED ON DRAWINGS	.

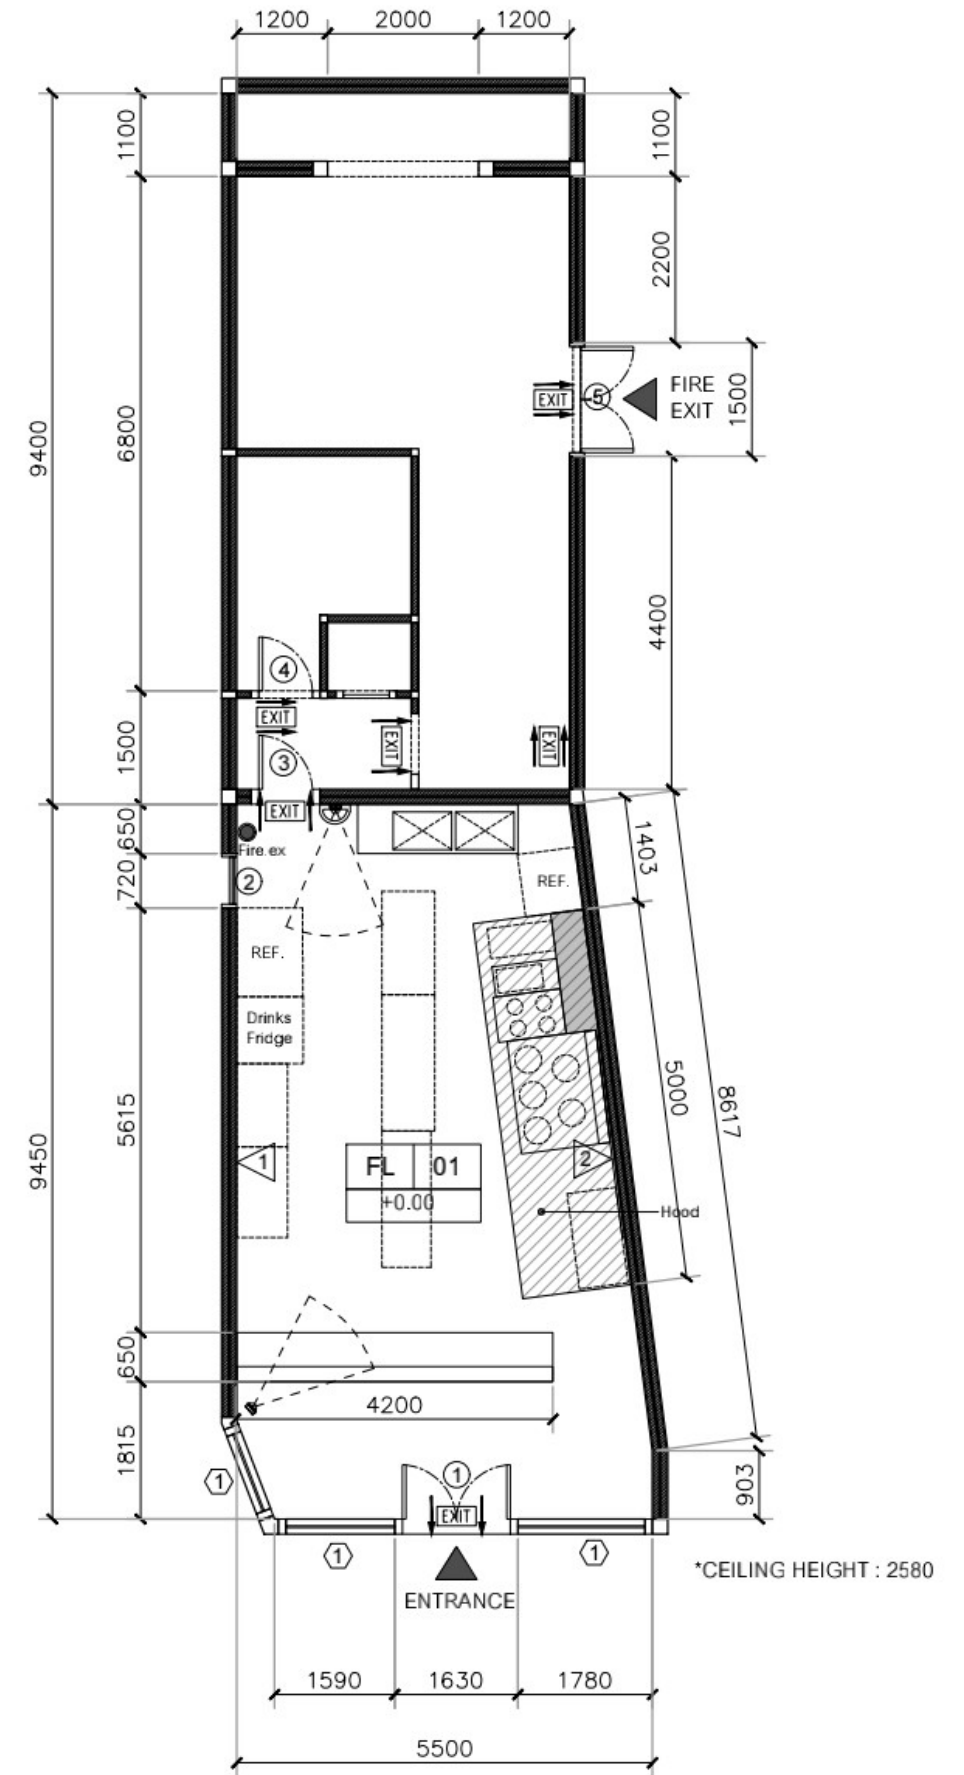

THE NINE SIMPLY THAI  
PLAN

SCALE 1:100

THE NINE SIMPLY THAI	<b>PROJECT</b>	<b>ARCHITECT :</b>	<b>SANITARY ENGINEER :</b>	<b>TITLE :</b>	<b>SCALE :</b>	<b>DRAFT BY :</b>	<b>CHECK BY :</b>	<b>TOTAL</b>	<b>DRAWING NO.</b>
	PROJECT OWNER : - LOCATION : -	<b>STRUCTURAL ENGINEER :</b>	<b>MECHANICAL ENGINEER :</b>	THE NINE SIMPLY THAI	1 : 100		DRAFT	<b>01</b>	<b>ID-01</b>
		<b>ELECTRICAL ENGINEER :</b>	<b>INTERIOR DESIGNER :</b>		<b>DATE :</b> 00/00/00	<b>ISSUE UPDATE :</b>	SENIOR HEAD		

This page is intentionally left blank