


01 Section through Rear Block - Consented scheme
1:100 @ A1

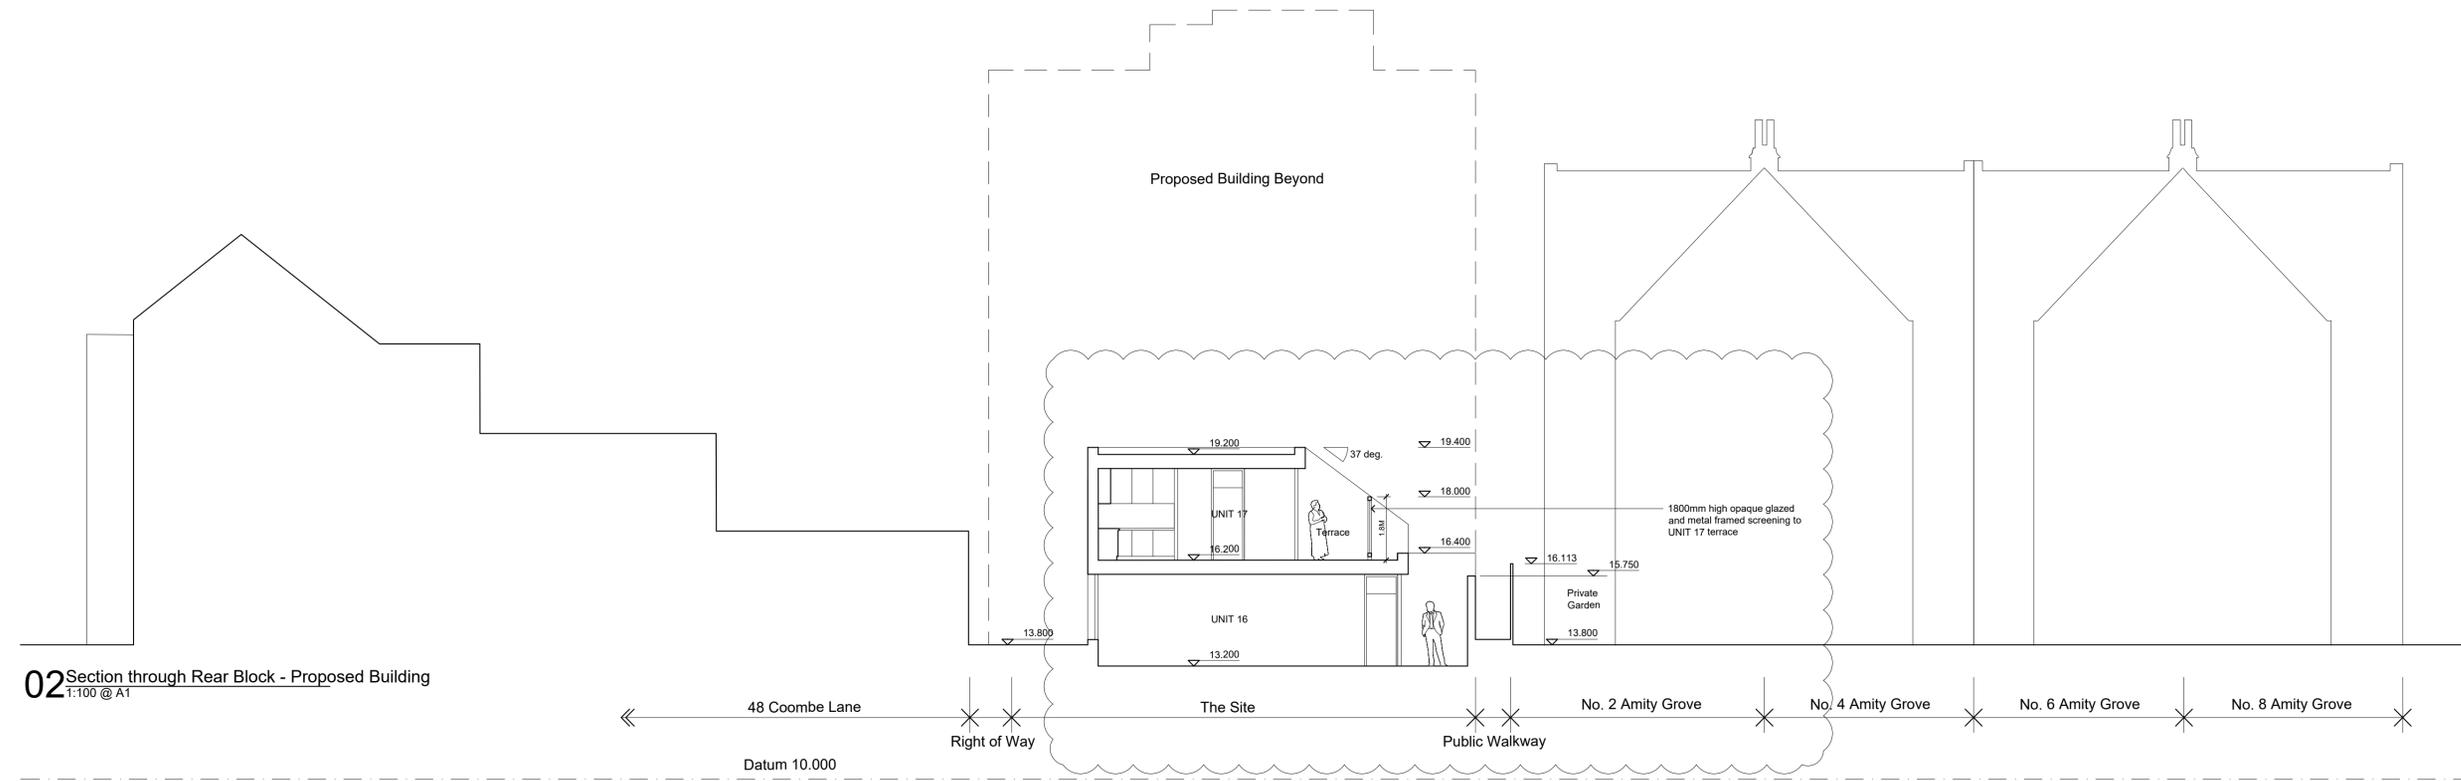

02 Section through Rear Block - Proposed Building
1:100 @ A1

notes
 Copyright : the copyright of this drawing is vested in Fraser Brown MacKenna Architects Ltd. It shall not be used without permission by anyone for any purpose. Do not scale drawings - use figured dimensions only. All dimensions to be verified and checked on site. Read the drawing in conjunction with all related drawings and specifications. Notify architect immediately of any discrepancy found therein.

drawing notes



REV | BY | CHKD | DATE | AMENDMENT DETAILS

A JSN 4.3.2021 Changes made to rear block. Unit 18 removed. Height reduced to 2 storey.
 REV | BY | CHKD | DATE | AMENDMENT DETAILS



project
Amity Grove
 2A Amity Grove, Raynes Park SW20 0LJ
 client
Heritage Land Capital LTD
 FraserBrownMacKennaArchitects
 15-16 Featherstone St. London EC1Y 8SL www.fbmacarchitects.com
 T:020 7251 0543

drawing title
Comparative Section Rear Block Consented scheme - Proposed Building
PLANNING
 scale 1:100@A1 drawn by JSN checked by FBM date 18/11/2020
 DRAWING NUMBER **1154 P 3100 A**

This page is intentionally left blank