


PLANNING

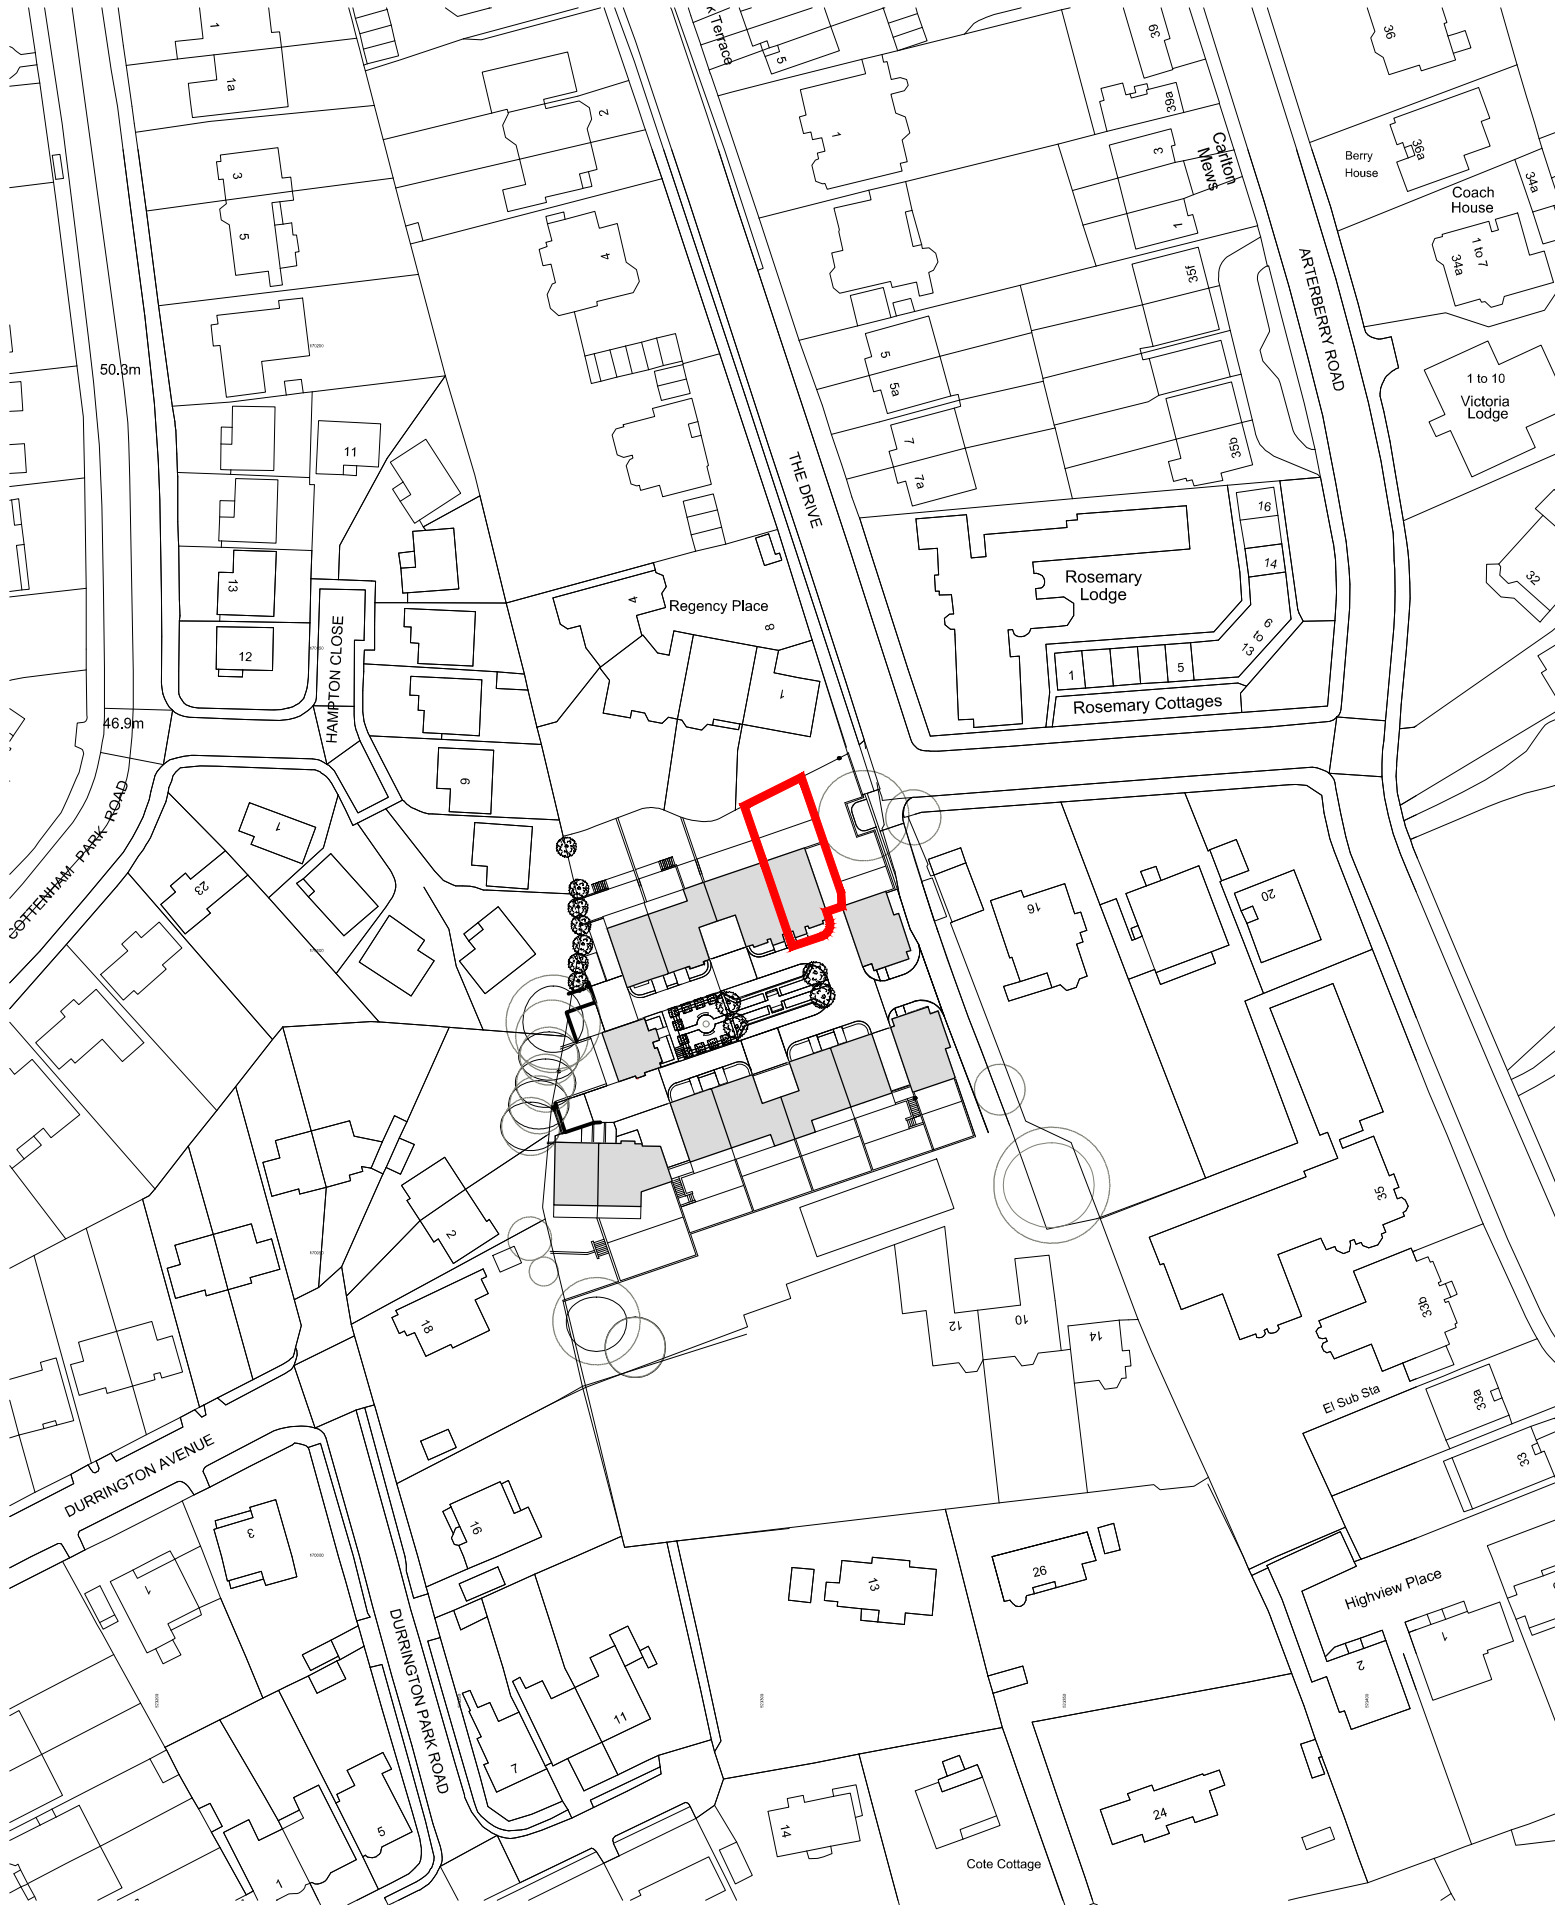

Site Boundry



A	21.03.23	House number corrected. Issued for PLANNING
rev	AH LG	date description
	drawn checked	



modular studio
5a Ilife Yard
London, SE17 3QA
t: +44 (0)20 7703 0124
e: www.modular-studio.co.uk

client:	CORONADO	project address:	No11, Blossom Square, SW20 8TG
drawing title:		site location:	
scale:		scale:	1:1250 @ A3

job no. 16021 PL8 001 A

©2013 do not scale from drawing report discrepancies immediately

This page is intentionally left blank