


## PROPOSED REAR ELEVATION

The proposed rear elevation is clad with metal and punctuated with 1m<sup>2</sup> windows which are distributed in accordance with fire regulations.

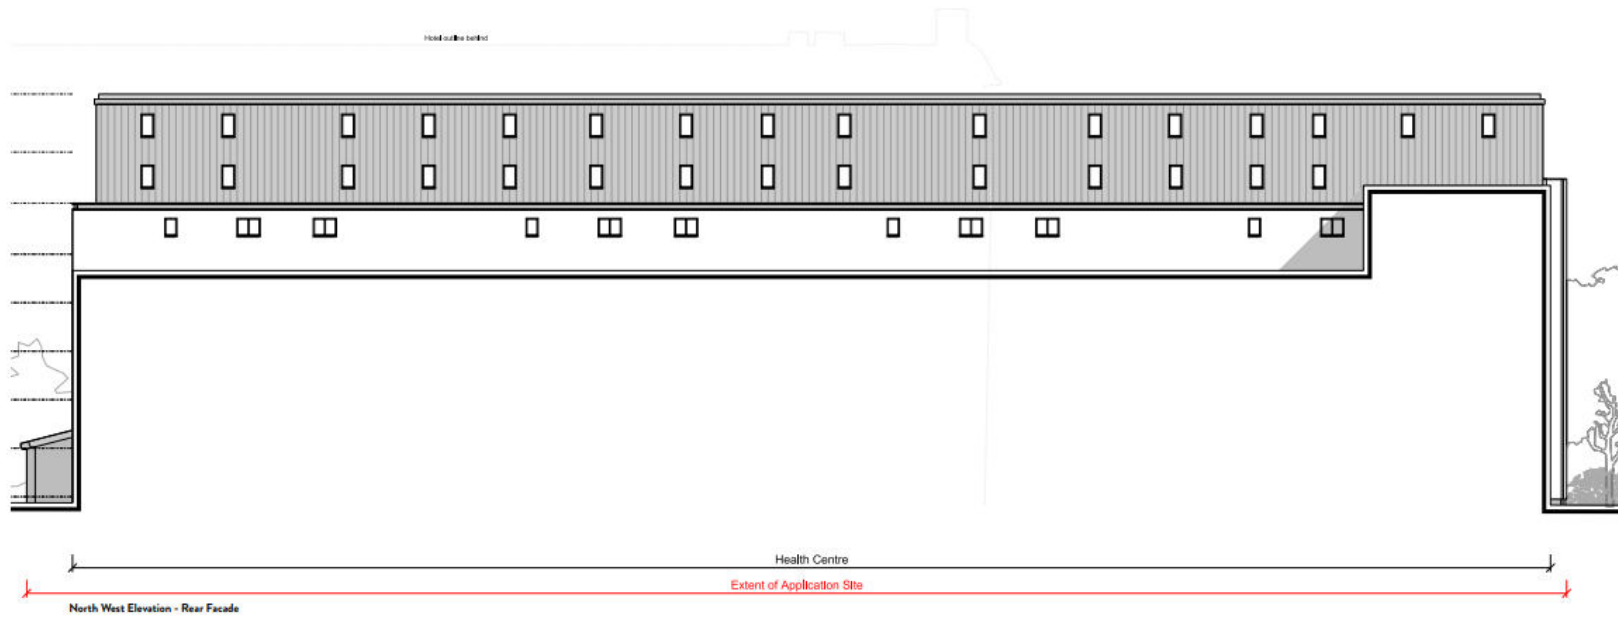

This page is intentionally left blank