




Ordnance Survey (c) Crown Copyright 2020. All rights reserved. Licence number: 100020432

Location Plan
1: 1250



Block Plan
1: 500

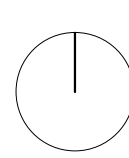

NOTES:
OTHER THAN FOR THE PURPOSES OF PLANNING, DO NOT SCALE THESE DRAWINGS.
USE WRITTEN DIMENSIONS ONLY. ALL DIMENSIONS TO BE CHECKED ON SITE PRIOR TO COMMENCEMENT OF WORK.
THIS DRAWING IS THE COPYRIGHT OF SIMPSON HILDER ASSOCIATES LIMITED AND MAY NOT BE REPRODUCED, COPIED OR ALTERED IN ANY WAY WITHOUT WRITTEN AUTHORITY

- ITEMS CLOUDED WITH A DASHED LINE ARE TO BE CONFIRMED, SUBJECT TO DETAIL DESIGN AND CAN BE EXPECTED TO CHANGE.
- REVISION CLOUD


Note:
This drawing is based on OS data by others and for planning purposes only. Boundary line indicative and subject to confirmation.

| Rev | Date | Description | By | Chkd |
|----------------------|------|-------------|----|------|
| Drawing Status | | | | |
| PLANNING | | | | |
| Client | | | | |
| Principal contractor | | | | |
| Design Consultant | | | | |

67A HIGH STREET
LYNDHURST
HAMPSHIRE
SO43 7BE
T: 023 80 283798
F: 023 80 283688
E: sha@simpsonhilder.co.uk

Project Title
**MERTONVISION SITE
67 CLARENDON ROAD
COLLIERS WOOD
SW19 2DX**

Drawing Title
BLOCK AND LOCATION PLAN

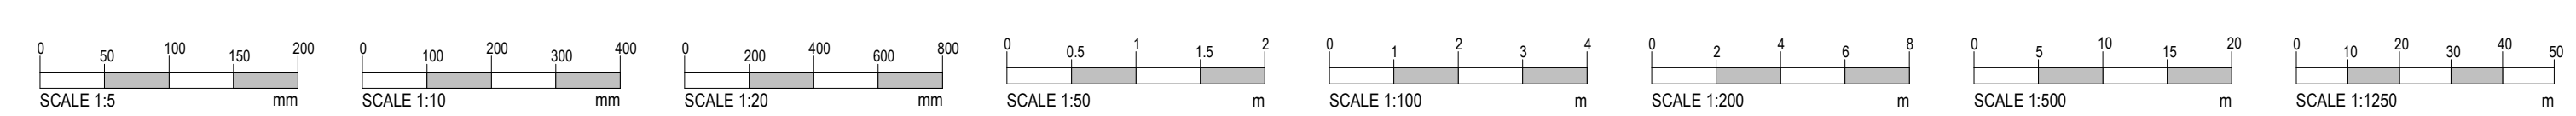

| Scale (@ A1 SIZE) As indicated | | Size: A1 | |
|-----------------------------------|-----------------|---------------|-----------------|
| Drawn TVW | Date JULY 20 | Checked MR | Date JULY 20 |
| Drawing No. 7831-P100 | Revision | | |

This page is intentionally left blank