


TOTAL DEPTH OF THE STORE 22.57M

TOTAL WIDTH OF THE STORE 18.47M

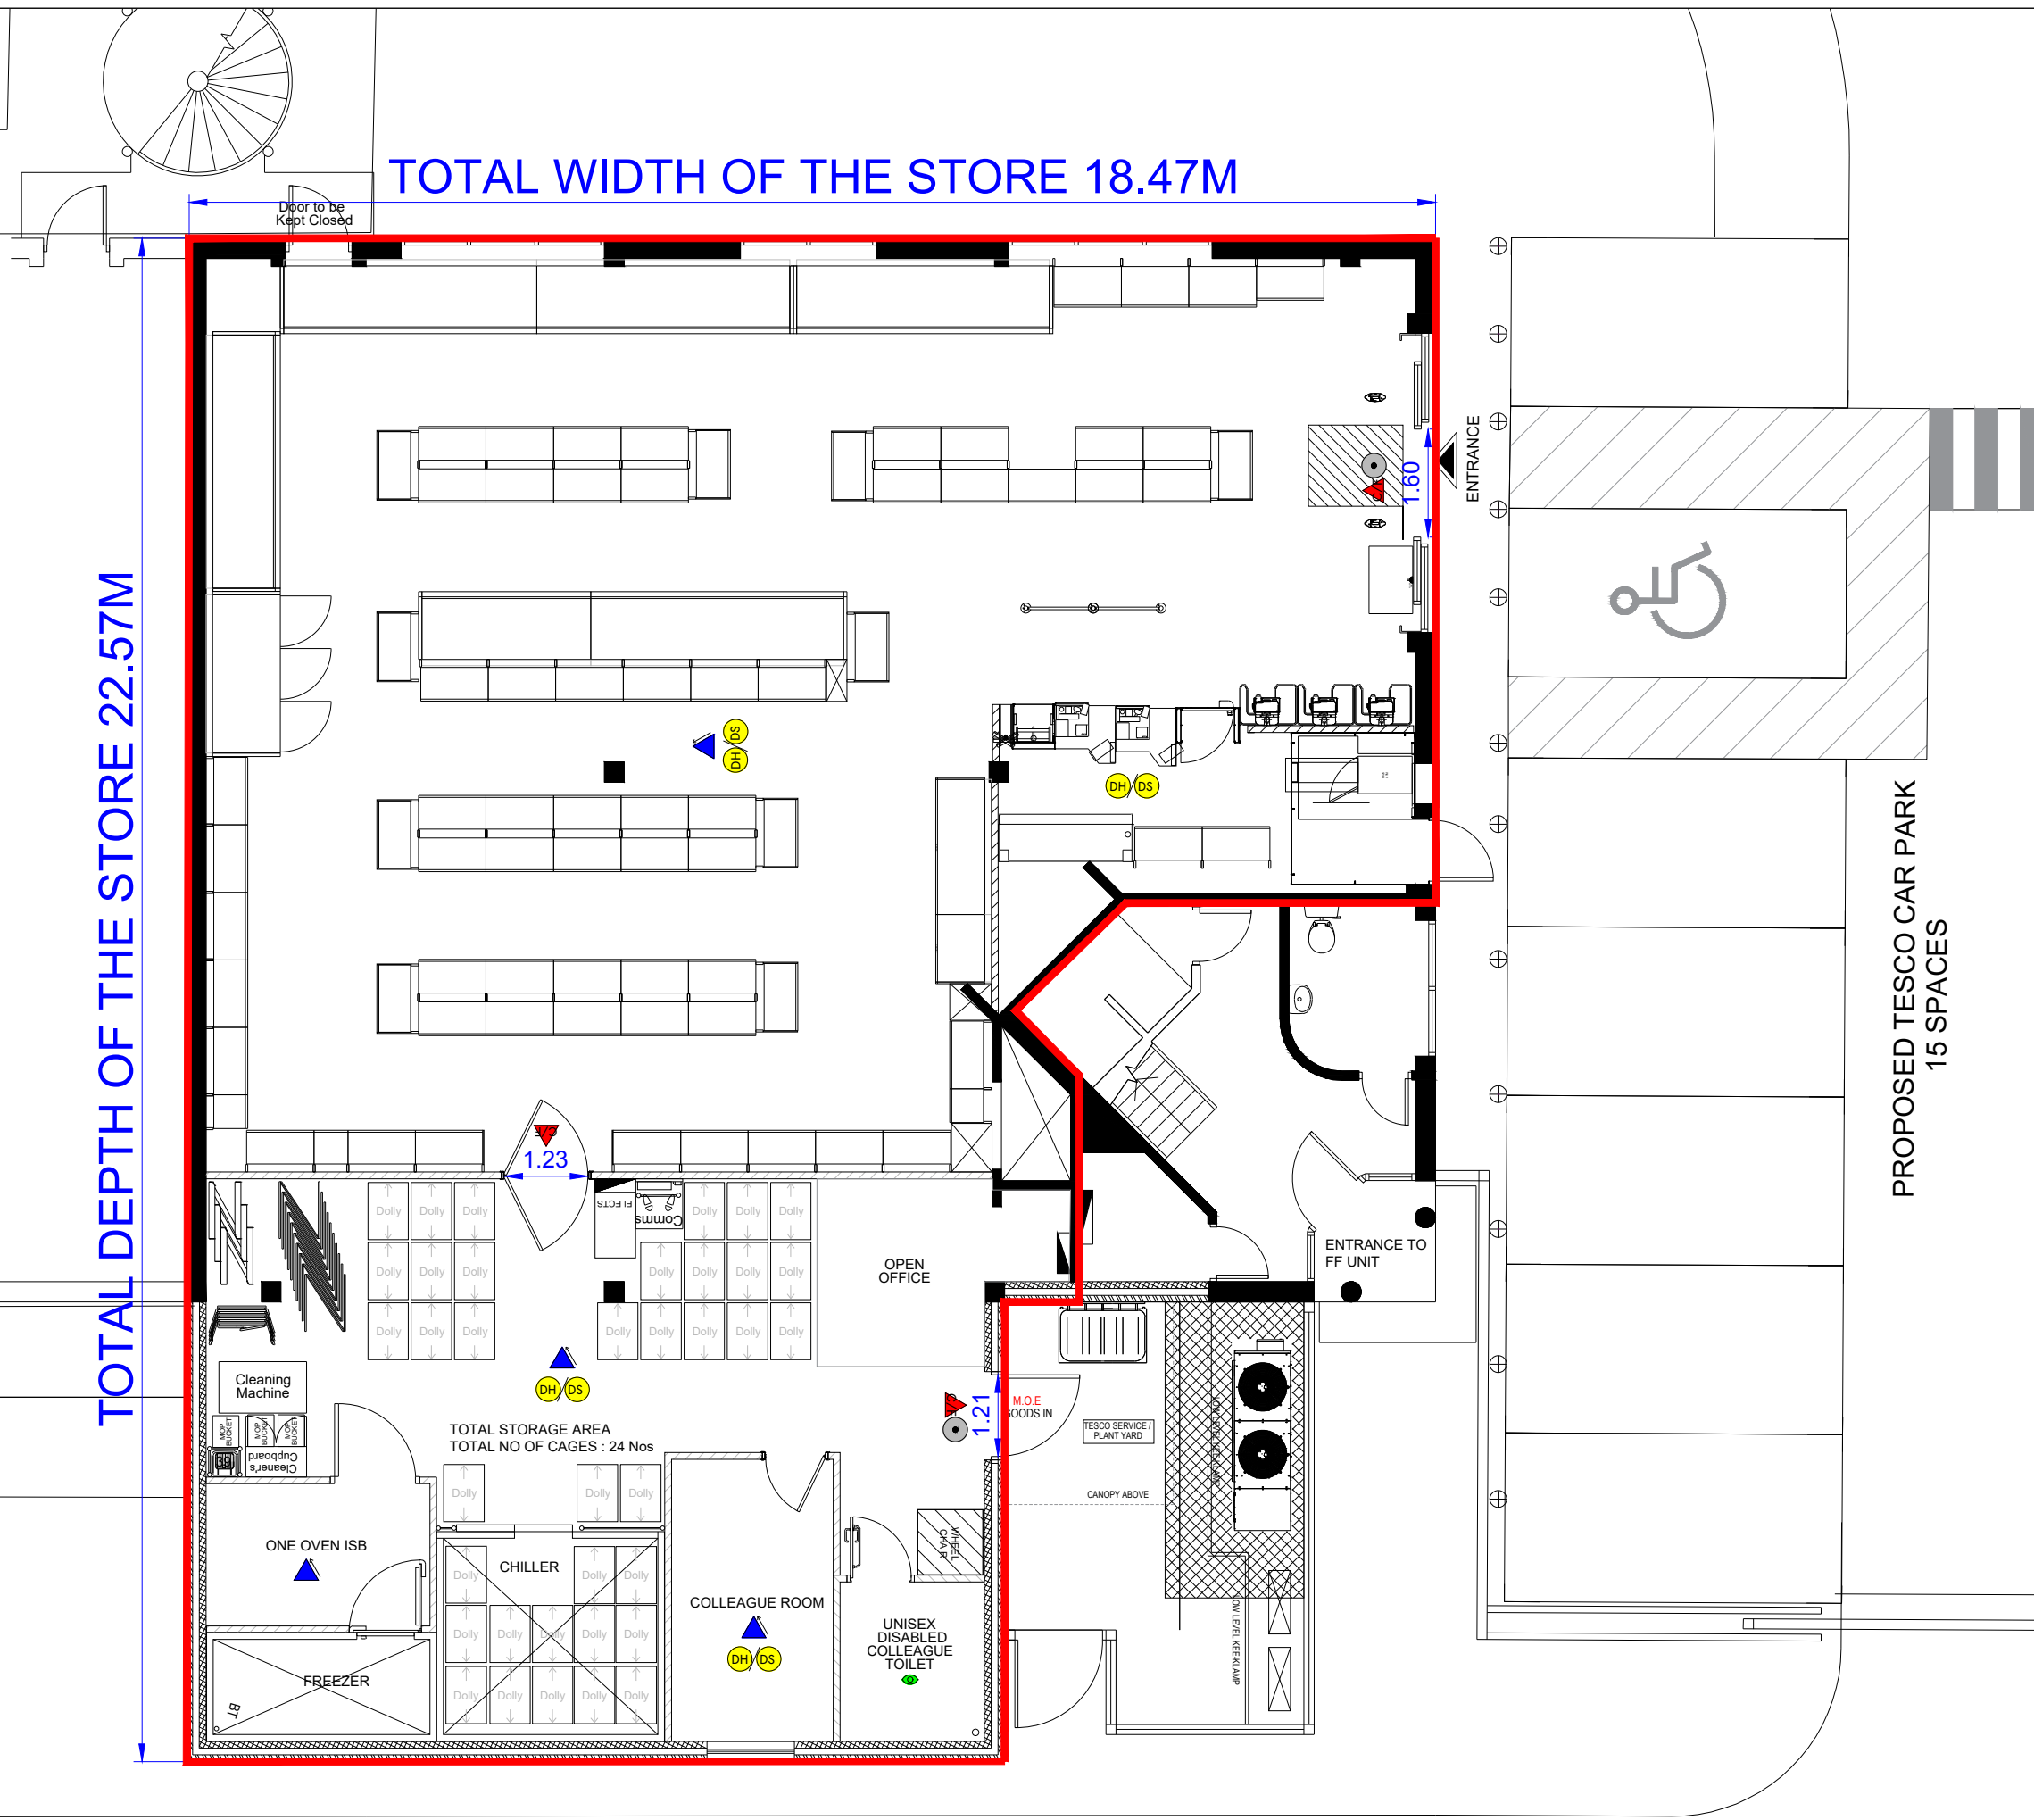

REV	DATE	AMENDMENTS
<p>ADDRESS: Sandham house, Boundary BUSINESS Court, Church Road, Mitcham, CR4 3TD</p>		
<p>FIRE DETECTION LEGEND</p> <ul style="list-style-type: none"> SOUNDER VISUAL INDICATOR (BEACON) 6KG 27A FOAM & 2KG CO2 EXTINGUISHERS AREA COVERED BY SMOKE DETECTION BREAK GLASS CALL POINT 		
<p>PROJECT : MITCHAM</p>		
<p>DESCRIPTION PROPOSED RETAIL BWS LICENSE LAYOUT</p>		
<p>DRAWING NO. MITCHAMFeasgag#BWSPLAN</p>		
<p>PHASE 1 ISSUE ##</p>		
<p>SYSTEM ID. No. MITCHAMFeasg##.dwg MITCHAMFeasg##.dwg</p>		
<p>SCALE 1:100@A3 DATE 21.05.2021</p>		
<p>UK PLANNING MANAGER PAUL SHEPHERD</p>		
<p>TESCO STORES LIMITED EXPRESS GROUP PLUS BUILDING, THE BOULEVARD, SHIRE PARK, WELWYN GARDEN CITY, HERTFORDSHIRE, AL7 1GB UK TELEPHONE - 01707 395150</p> <p><small>THE COPYRIGHT IN THIS DRAWING IS THE PROPERTY OF TESCO STORES LIMITED. ALL RIGHTS ARE RESERVED. WITHOUT THE WRITTEN CONSENT OF TESCO STORES LIMITED, NO PART OF THIS DRAWING MAY BE REPRODUCED OR TRANSMITTED IN ANY FORM OR BY ANY MEANS, OR FROM ANY RETRIEVAL SYSTEM, WITHOUT THE PRIOR WRITTEN LICENCE FROM THE OWNER. © 2021 TESCO STORES LIMITED.</small></p>		

PROPOSED TESCO CAR PARK
15 SPACES

ENTRANCE

ENTRANCE TO
FF UNIT

OPEN OFFICE

TOTAL STORAGE AREA
TOTAL NO OF CAGES : 24 Nos

CHILLER

ONE OVEN ISB

FREEZER

COLLEAGUE ROOM

UNISEX
DISABLED
COLLEAGUE
TOILET

M.O.E
WOODS IN

TESCO SERVICE/
PLANT YARD

CANOPY ABOVE

NEW LEVEL KEEP RAMP

Door to be
Kept Closed

1.60

1.23

1.21

DH DS

DH DS

DH DS

DH DS

This page is intentionally left blank