




1. FRONT (WEST) ELEVATION

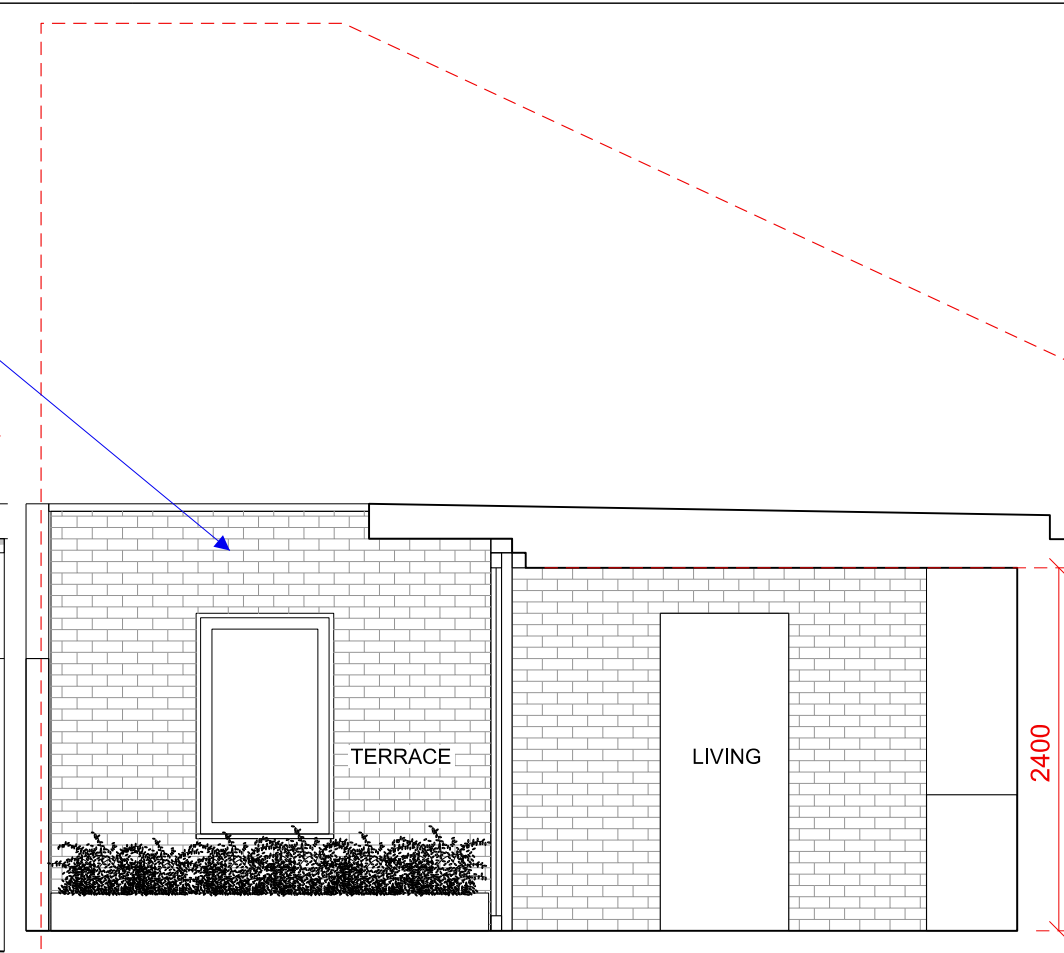

SECTION BB & SIDE (SOUTH) ELEVATION

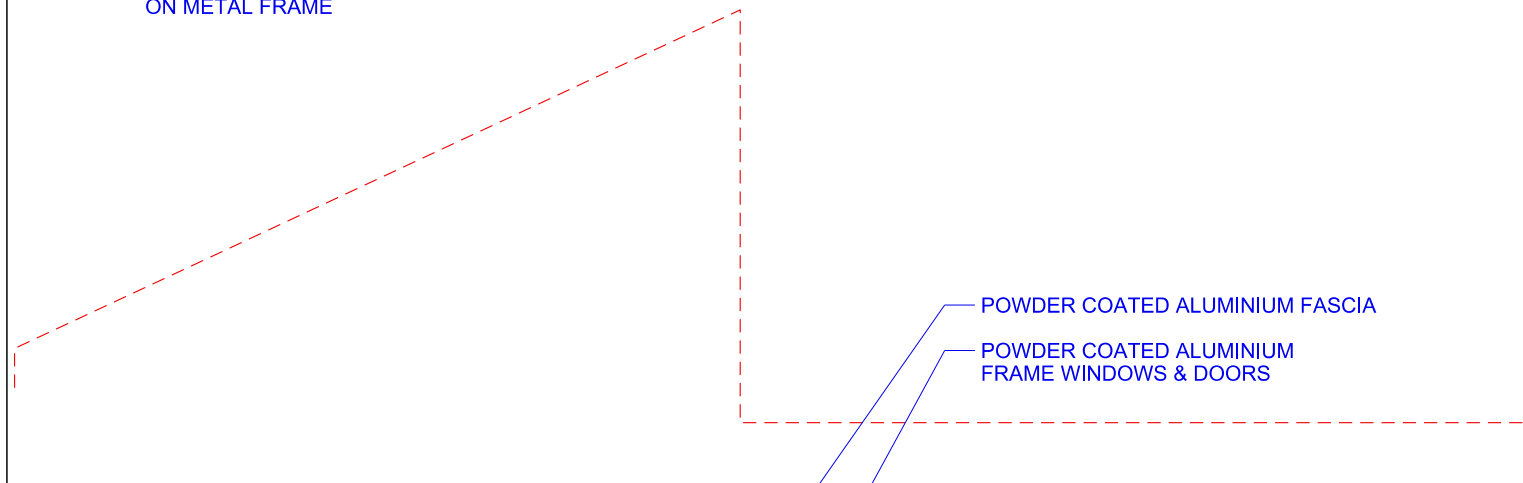


SECTION CC & FRONT (WEST) ELEVATION

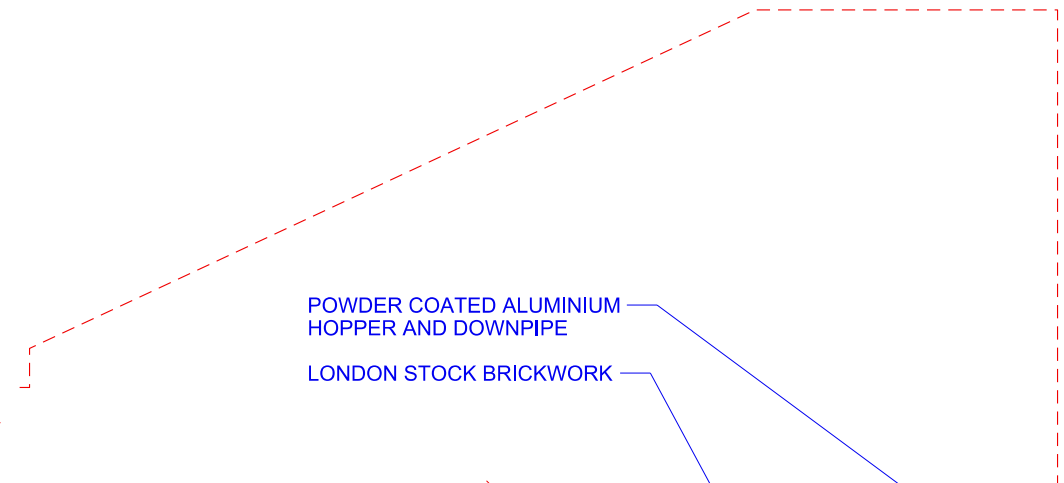

2. SIDE (NORTH) ELEVATION



DO NOT SCALE FROM THIS DRAWING FOR ANY PURPOSE OTHER THAN PLANNING ASSESSMENT. ALL DIMENSIONS ARE TO BE CHECKED ON SITE PRIOR TO CONSTRUCTION. DIMENSIONAL DIFFERENCES TO BE CONFIRMED WITH THE ARCHITECT.
 SUBJECT TO BUILDING REGULATIONS AND STATUTORY APPROVALS
 THIS DRAWING IS TO BE READ IN CONJUNCTION WITH ALL CONSULTANTS INFORMATION.
 TE-A RETAIN THE COPYRIGHT OF ALL INFORMATION WITHIN THIS DRAWING. THIS DRAWING IS INTENDED ONLY FOR USE BY THE CLIENT NAMED BELOW AND ONLY IN RELATION TO THE PROJECT DETAILED BELOW. USE BY ANY OTHER PERSON AND/OR FOR ANY OTHER PURPOSE IS NOT PERMITTED WITHOUT THE EXPRESS WRITTEN PERMISSION OF TE-A
 TE-A IS A TRADING NAME OF:
 THOMAS EVANS ARCHITECTURE LTD
 BATTERSEA STUDIOS, 80 SILVERTHORPE ROAD, LONDON SW8 3HE
 Company No: 8455177 - Registered In England

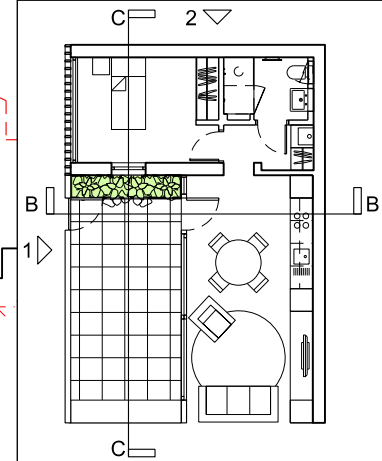

--- OUTLINE OF PREVIOUS PROPOSAL

REV	DESCRIPTION	DATE
E	SCHEME UPDATE	22.02.2021
D	SCHEME UPDATE	11.01.2021
C	3 UNIT REVISION	05.01.2018
B	MATERIALS ANNOTATIONS	25.07.2017
A	GENERAL AMENDMENTS	25.04.2017

DRAWING STATUS
PLANNING

Issued only for the purpose indicated



T +44(0)20 3411 5536
 E info@te-architects.com
 A www.te-architects.com

CLIENT
LAMBTON YARD DEVELOPMENTS LLP

JOB TITLE
THE YARD, 40A LAMBTON ROAD, SW20

DRAWING TITLE
PROPOSED ELEVATIONS AND SECTIONS

Scale 1:50 @A3	Drawn by TE
Date 12.12.2016	Checked by JB
Drawing No. 1514_PL-14	Rev E

This page is intentionally left blank