




NORTHGATE SE GIS Print Template

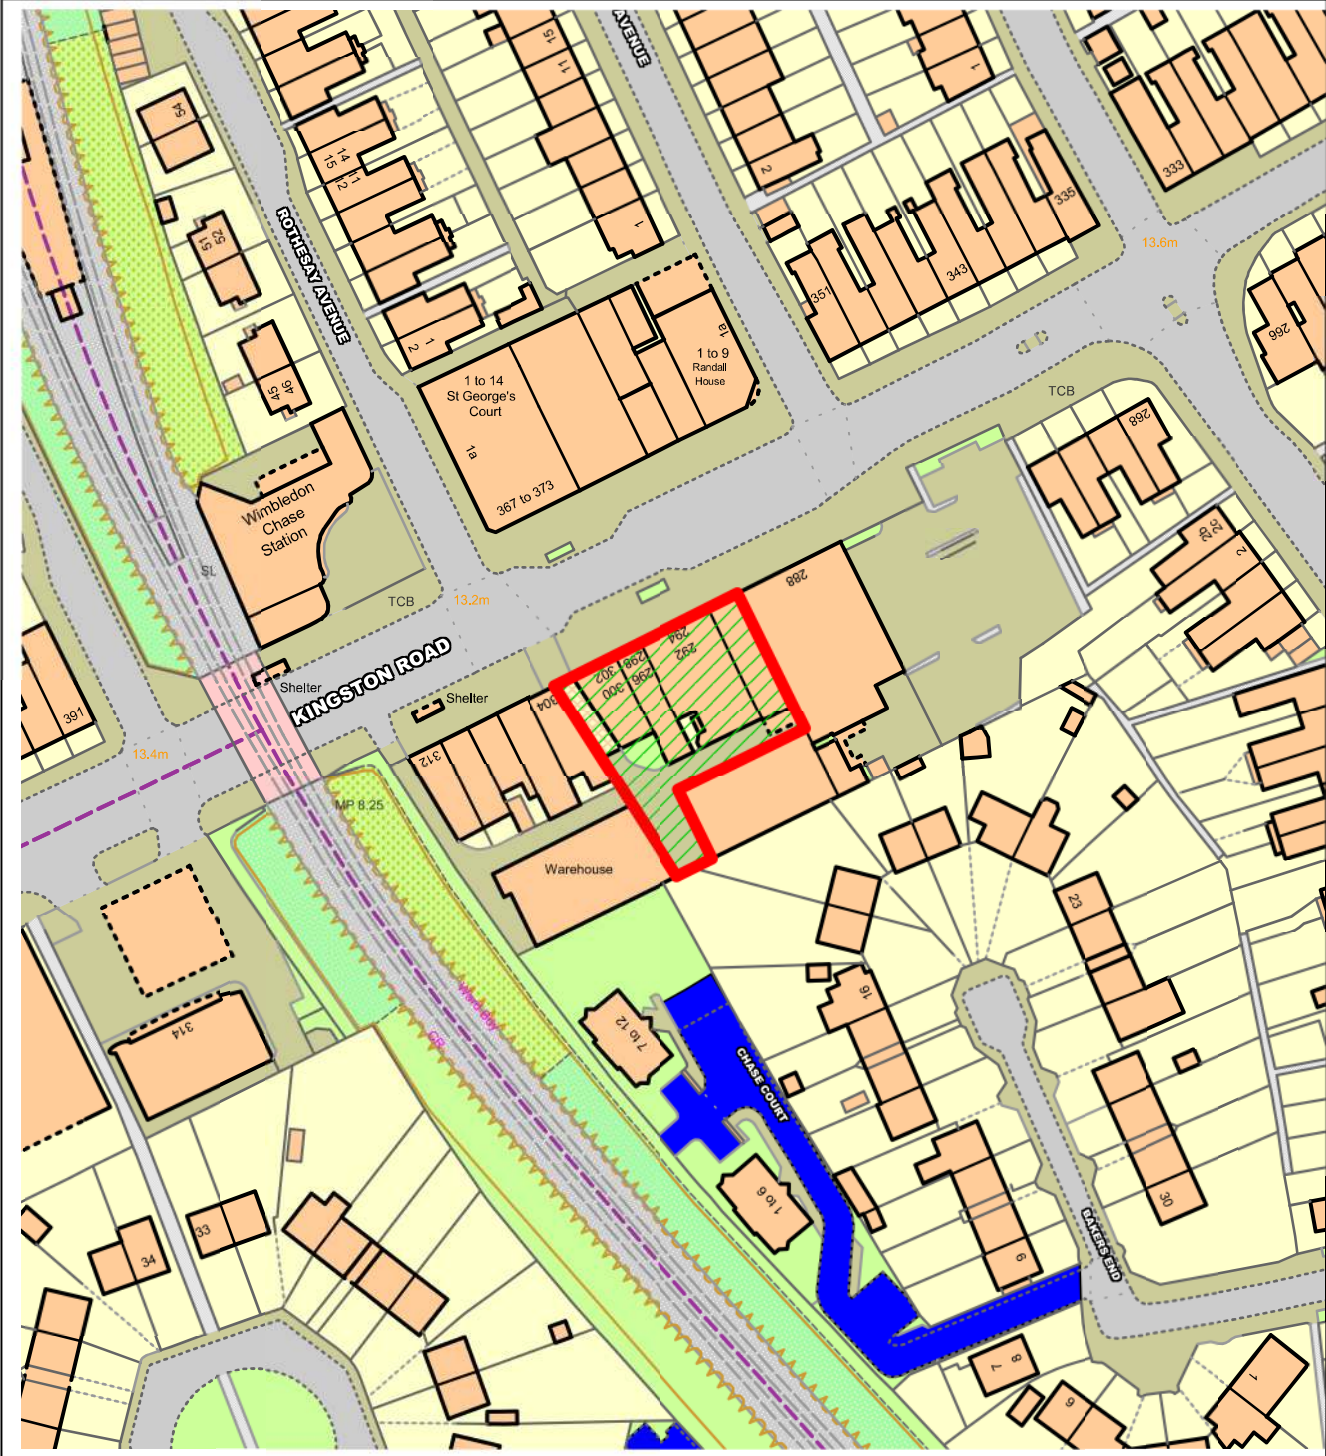



This material has been reproduced from Ordnance Survey digital map data with the permission of the controller of Her Majesty's Stationery Office, © Crown Copyright.


Existing

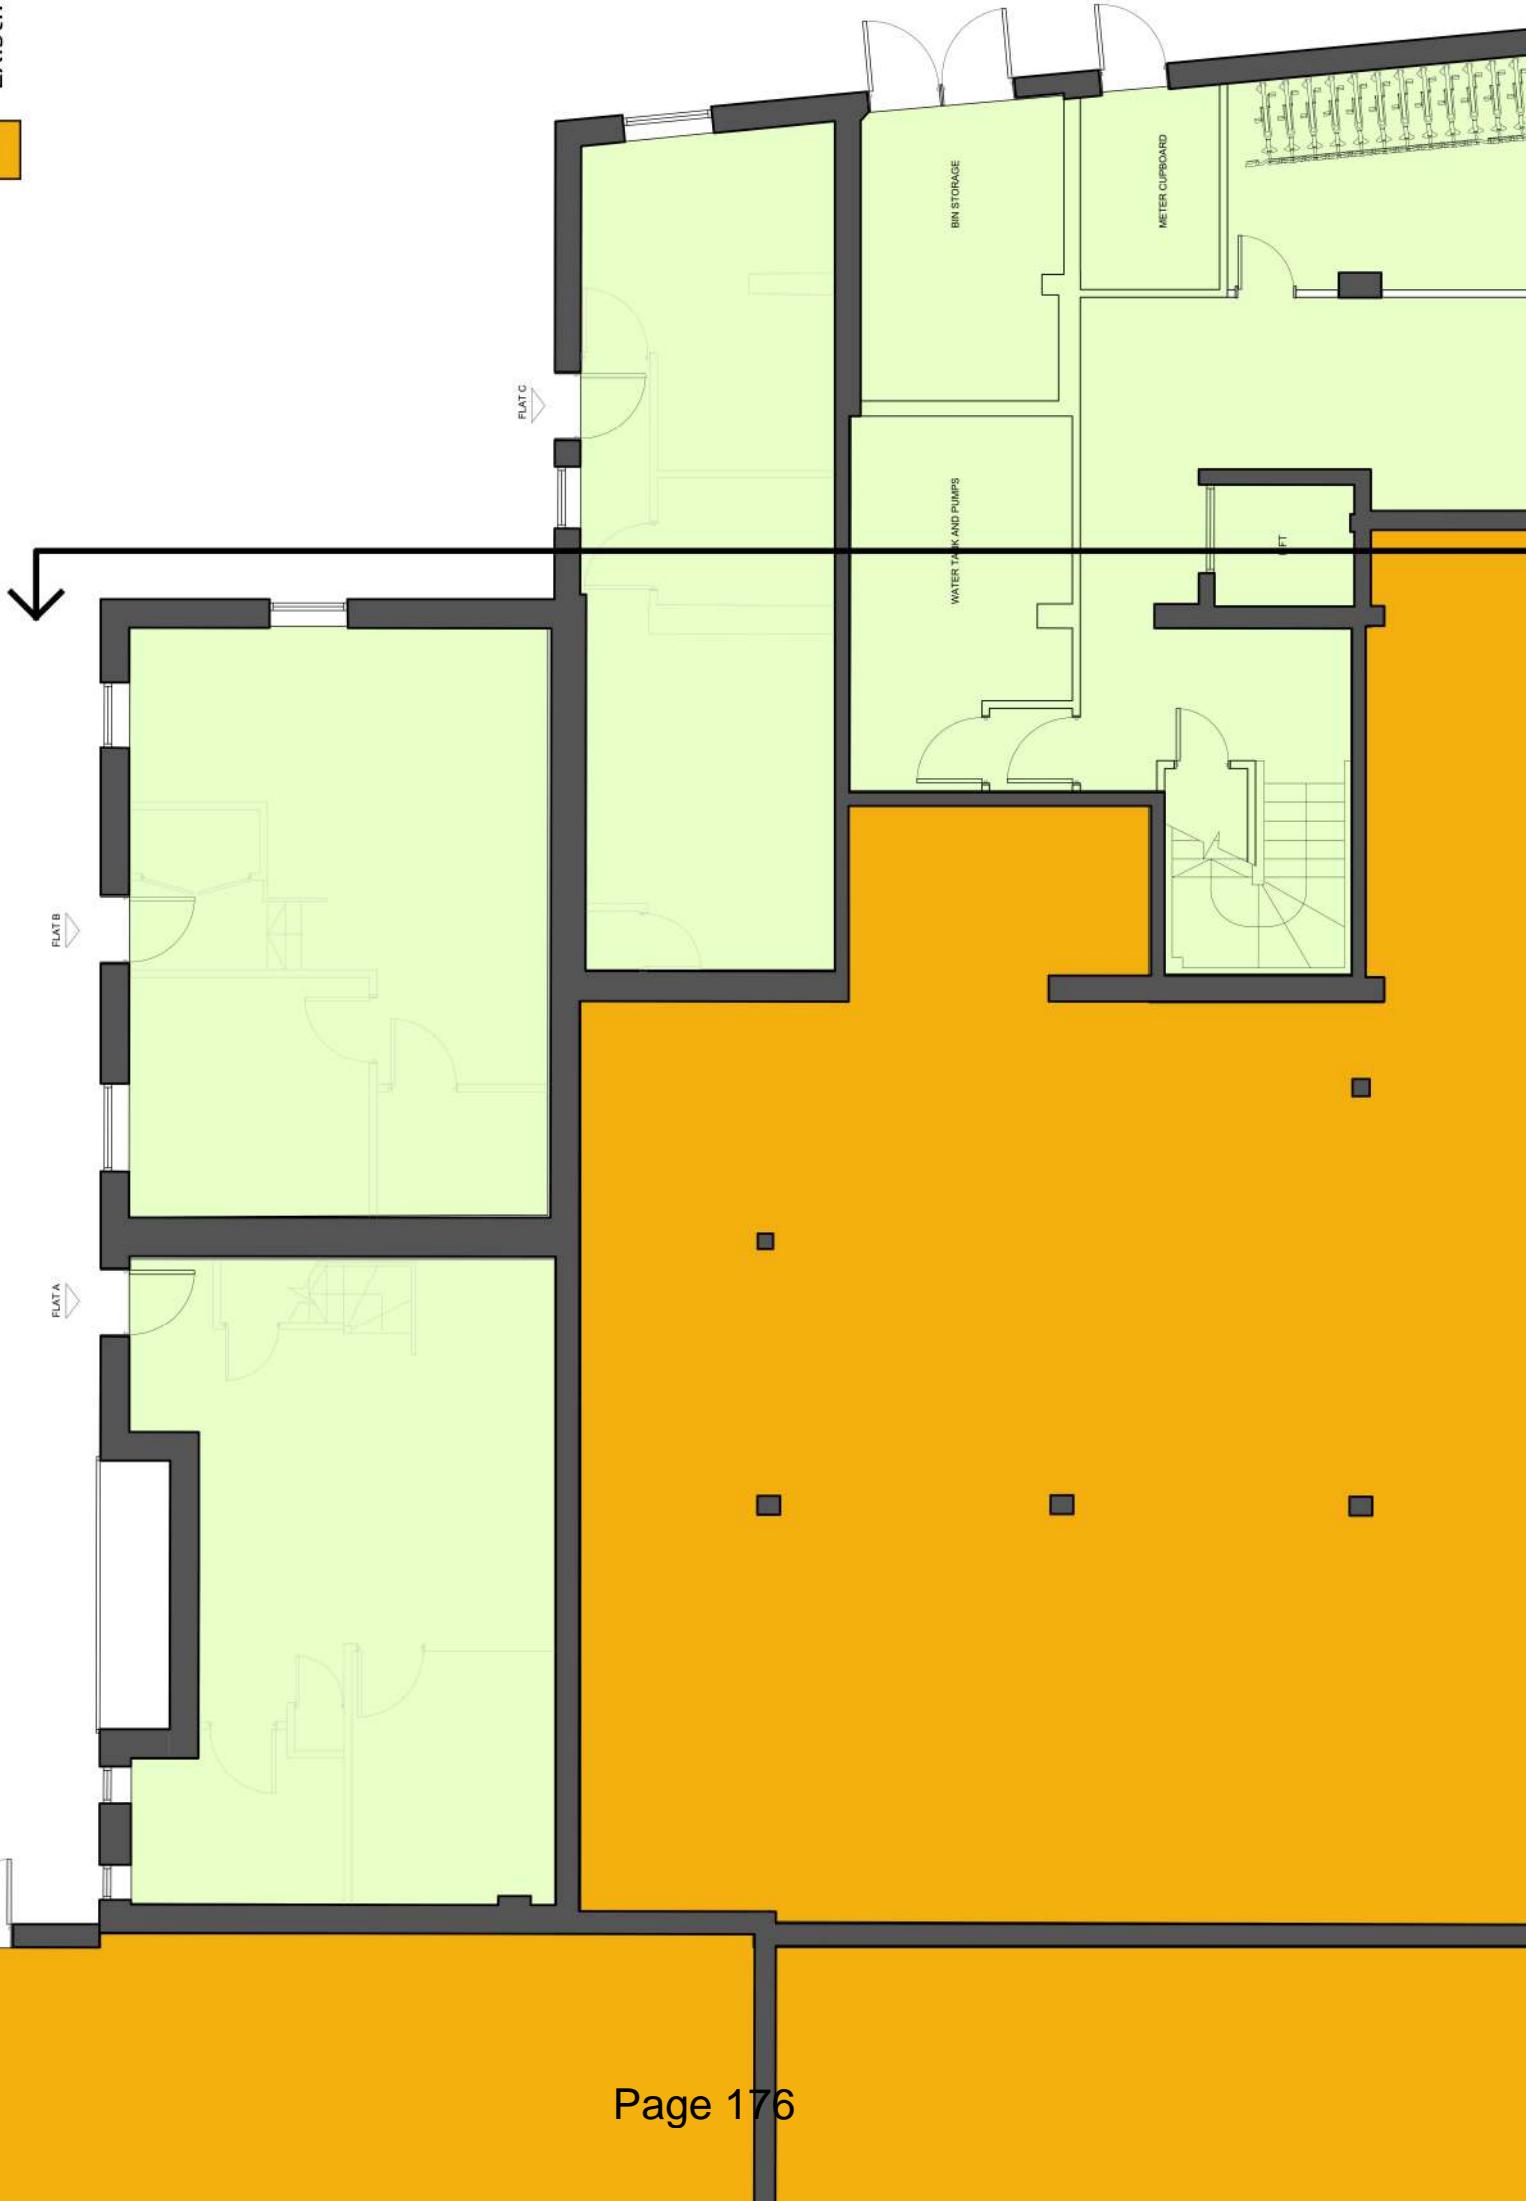


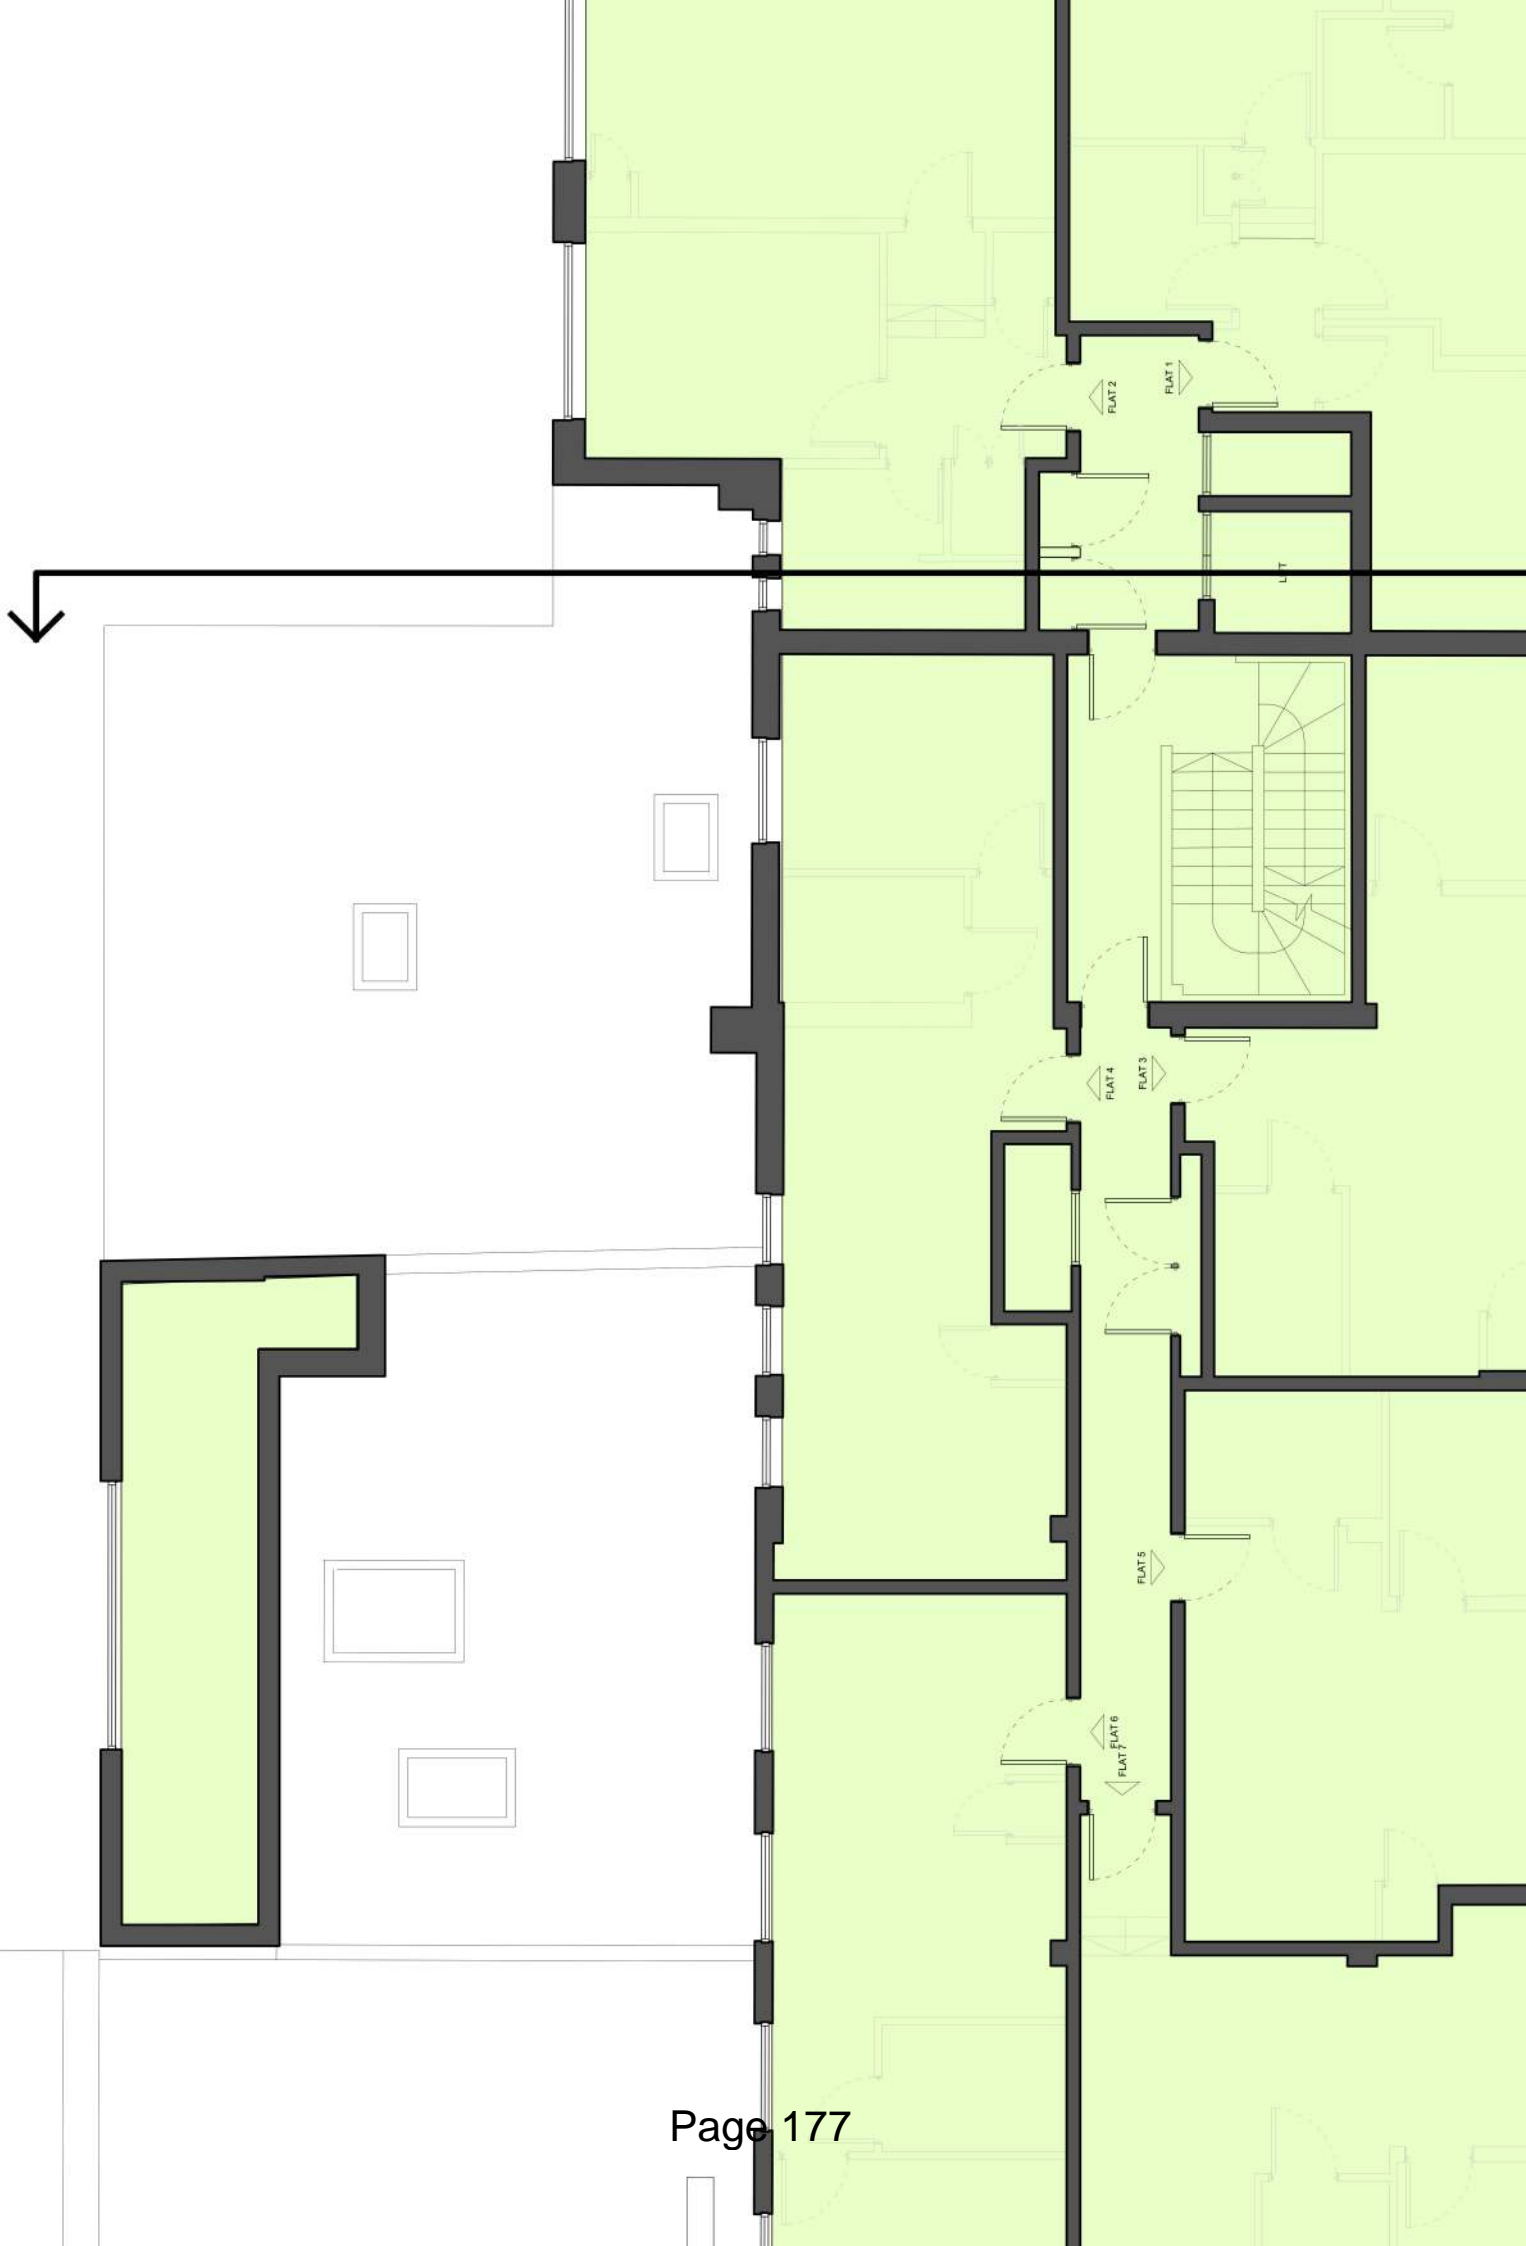

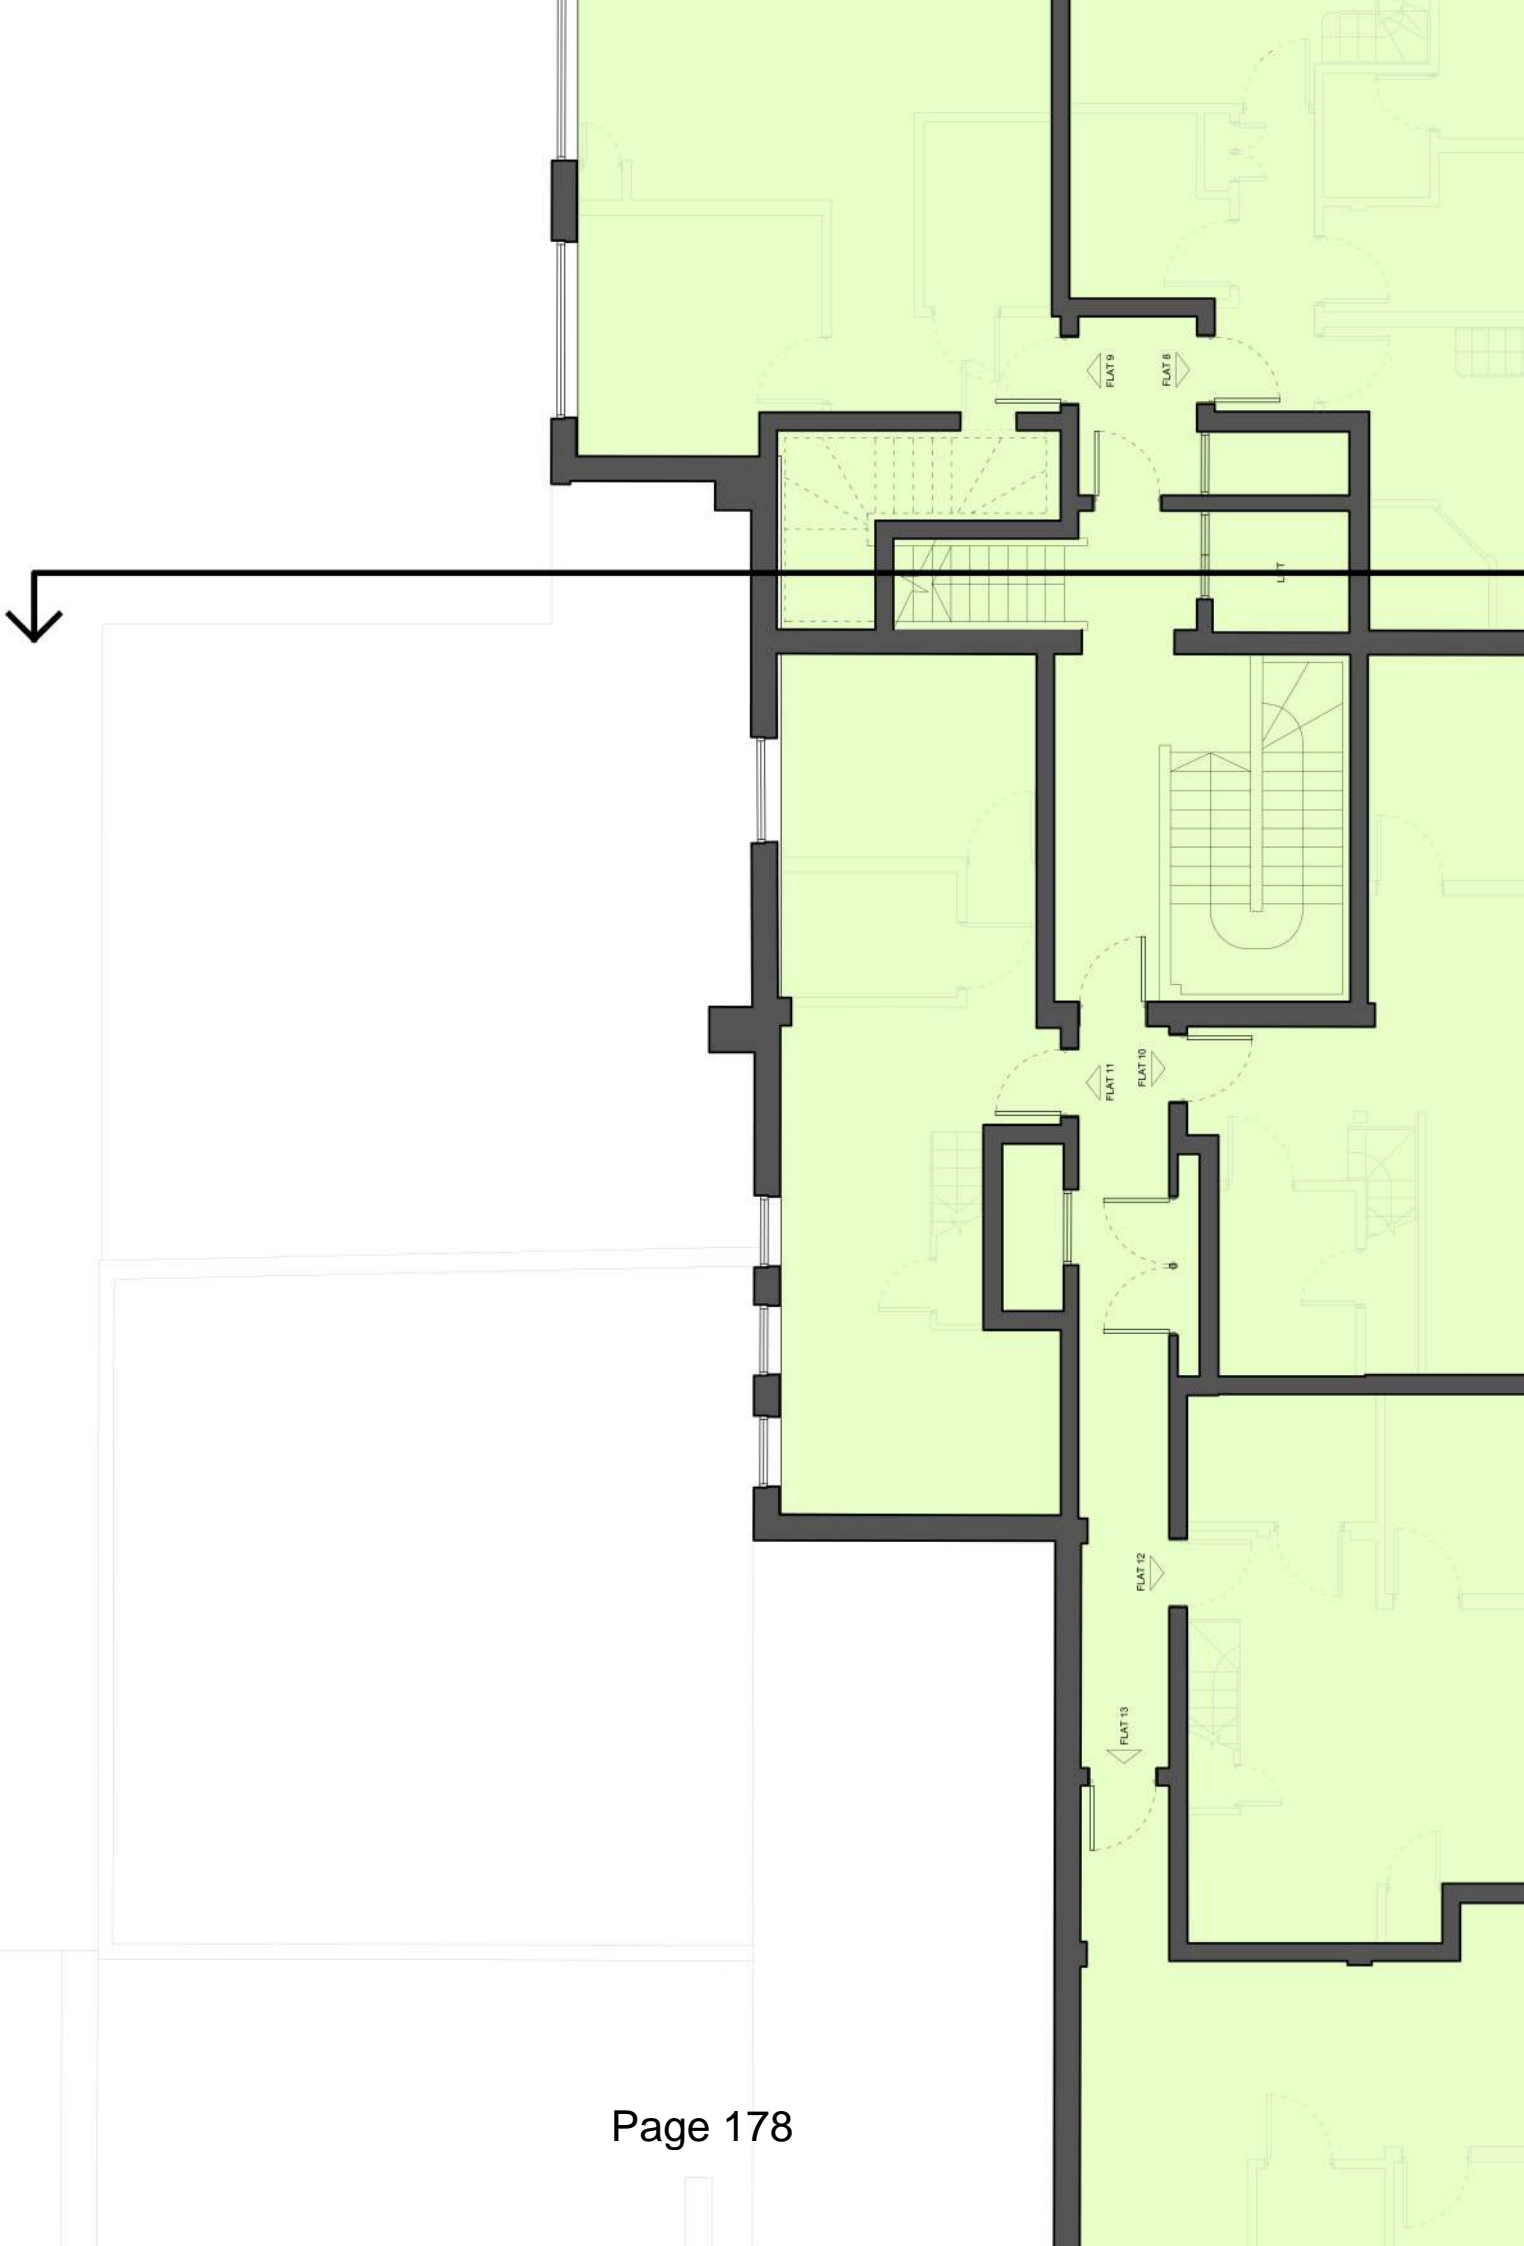

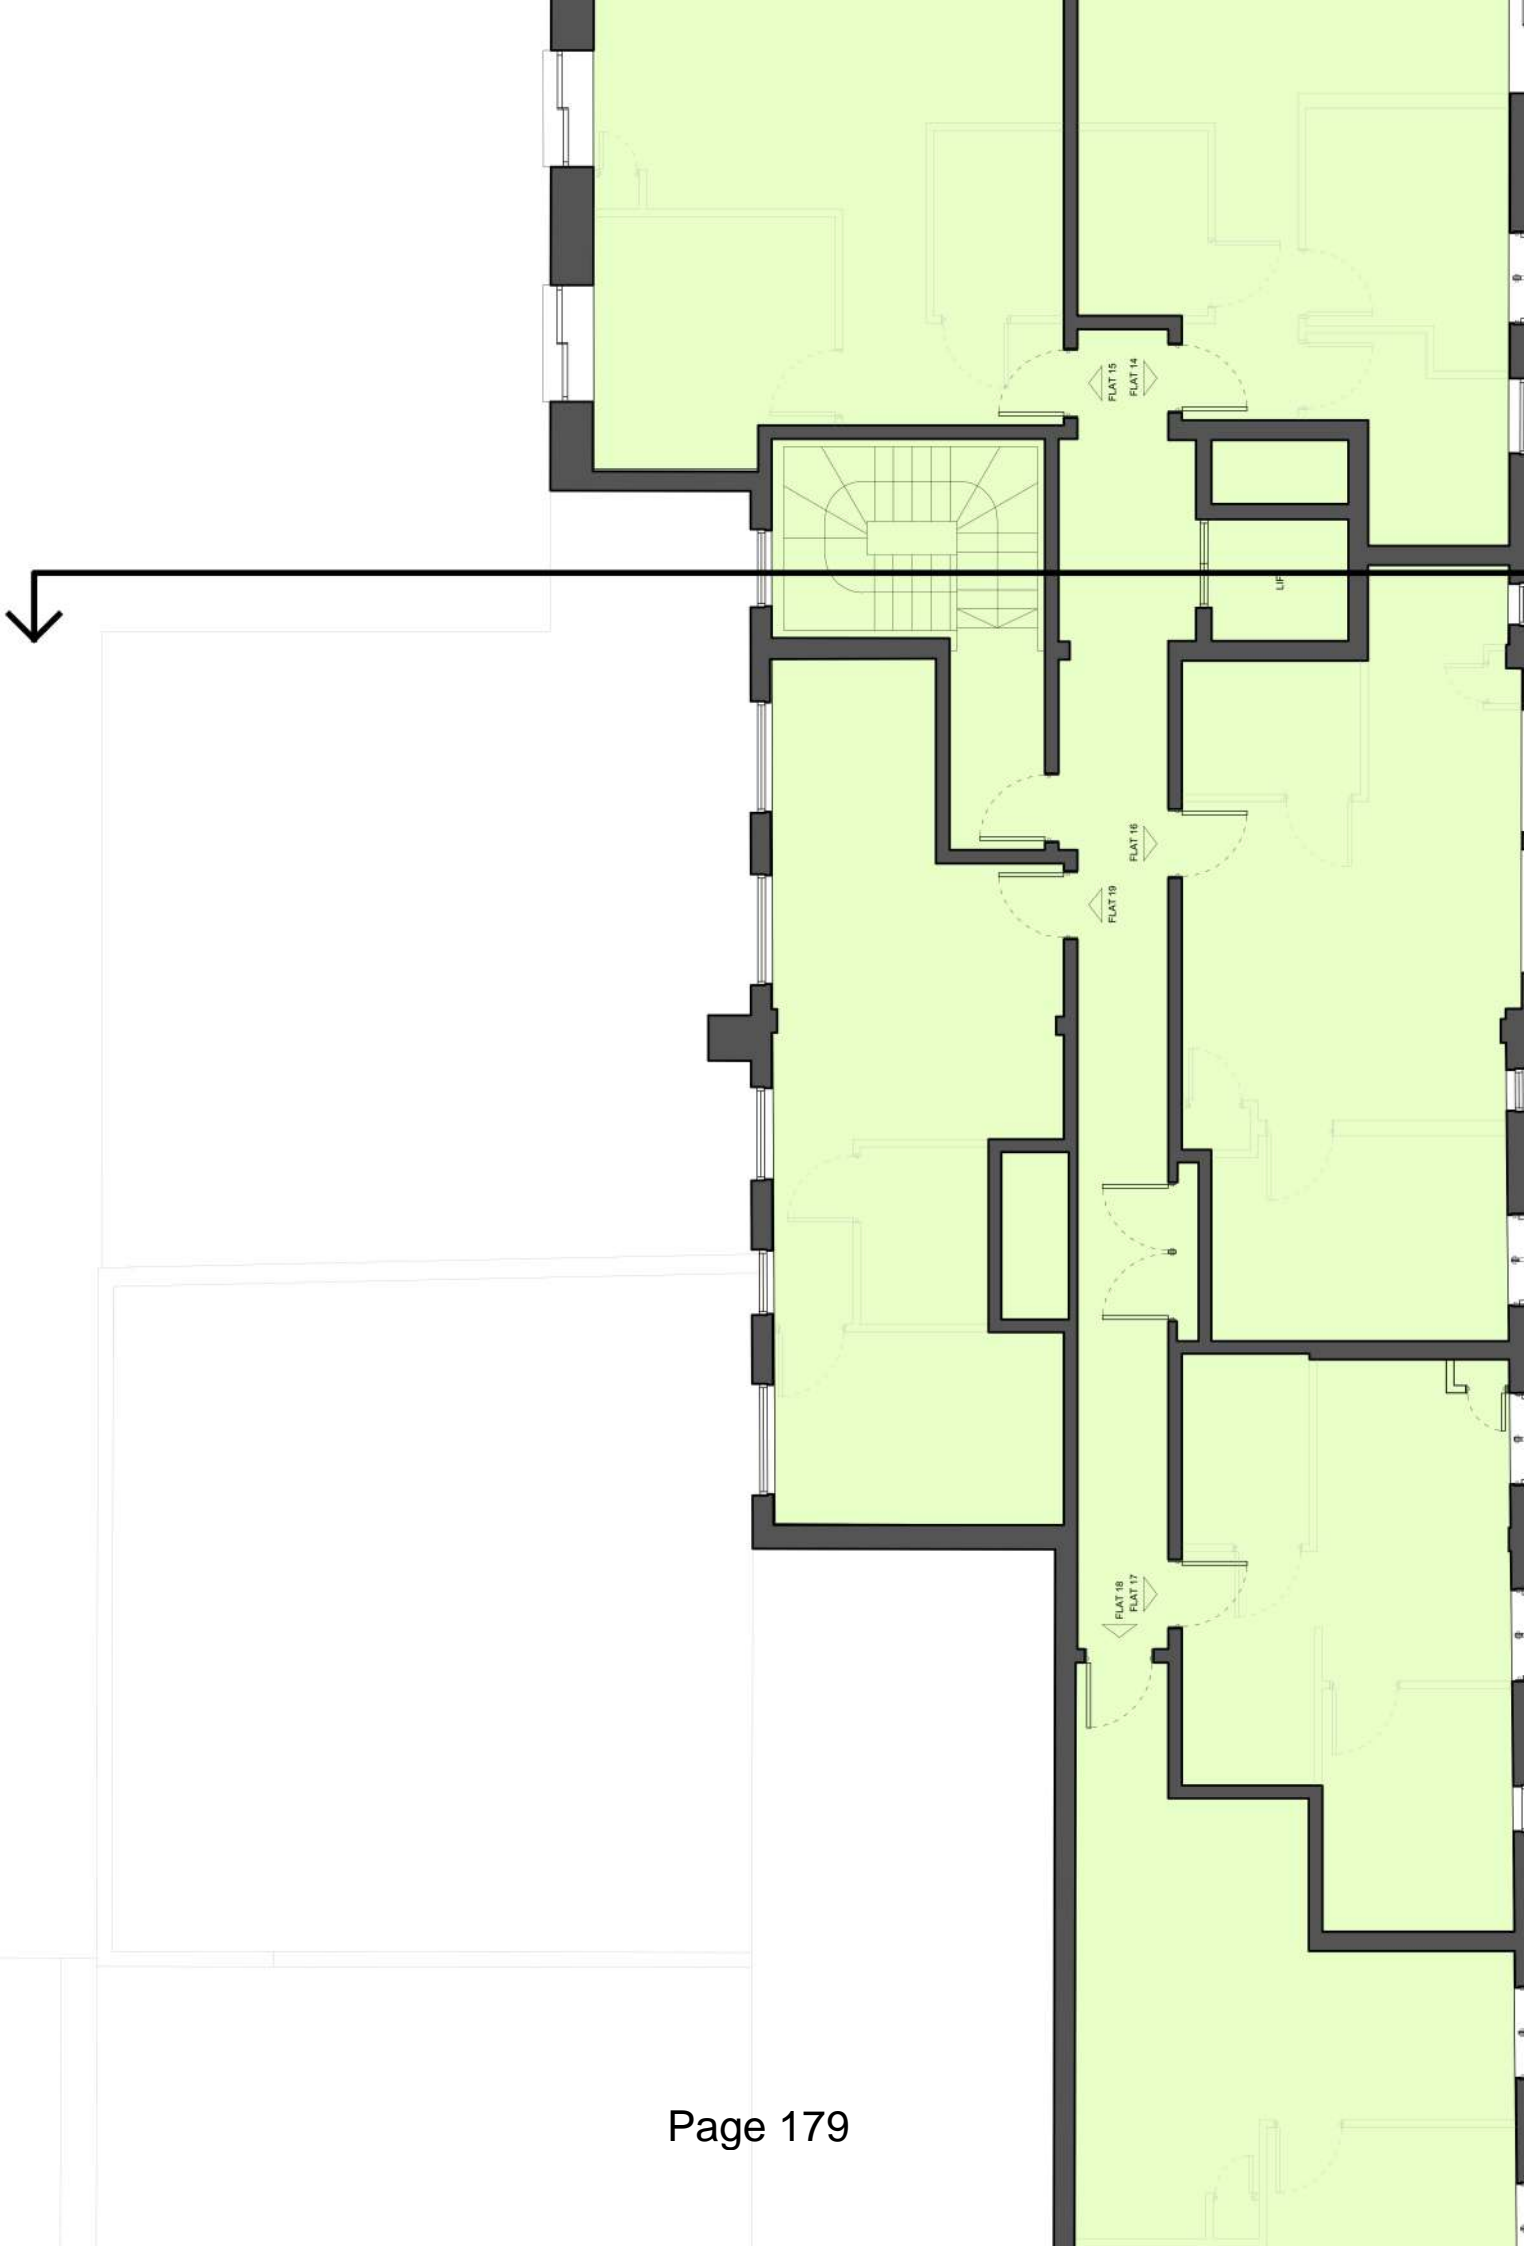

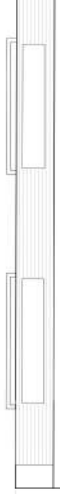

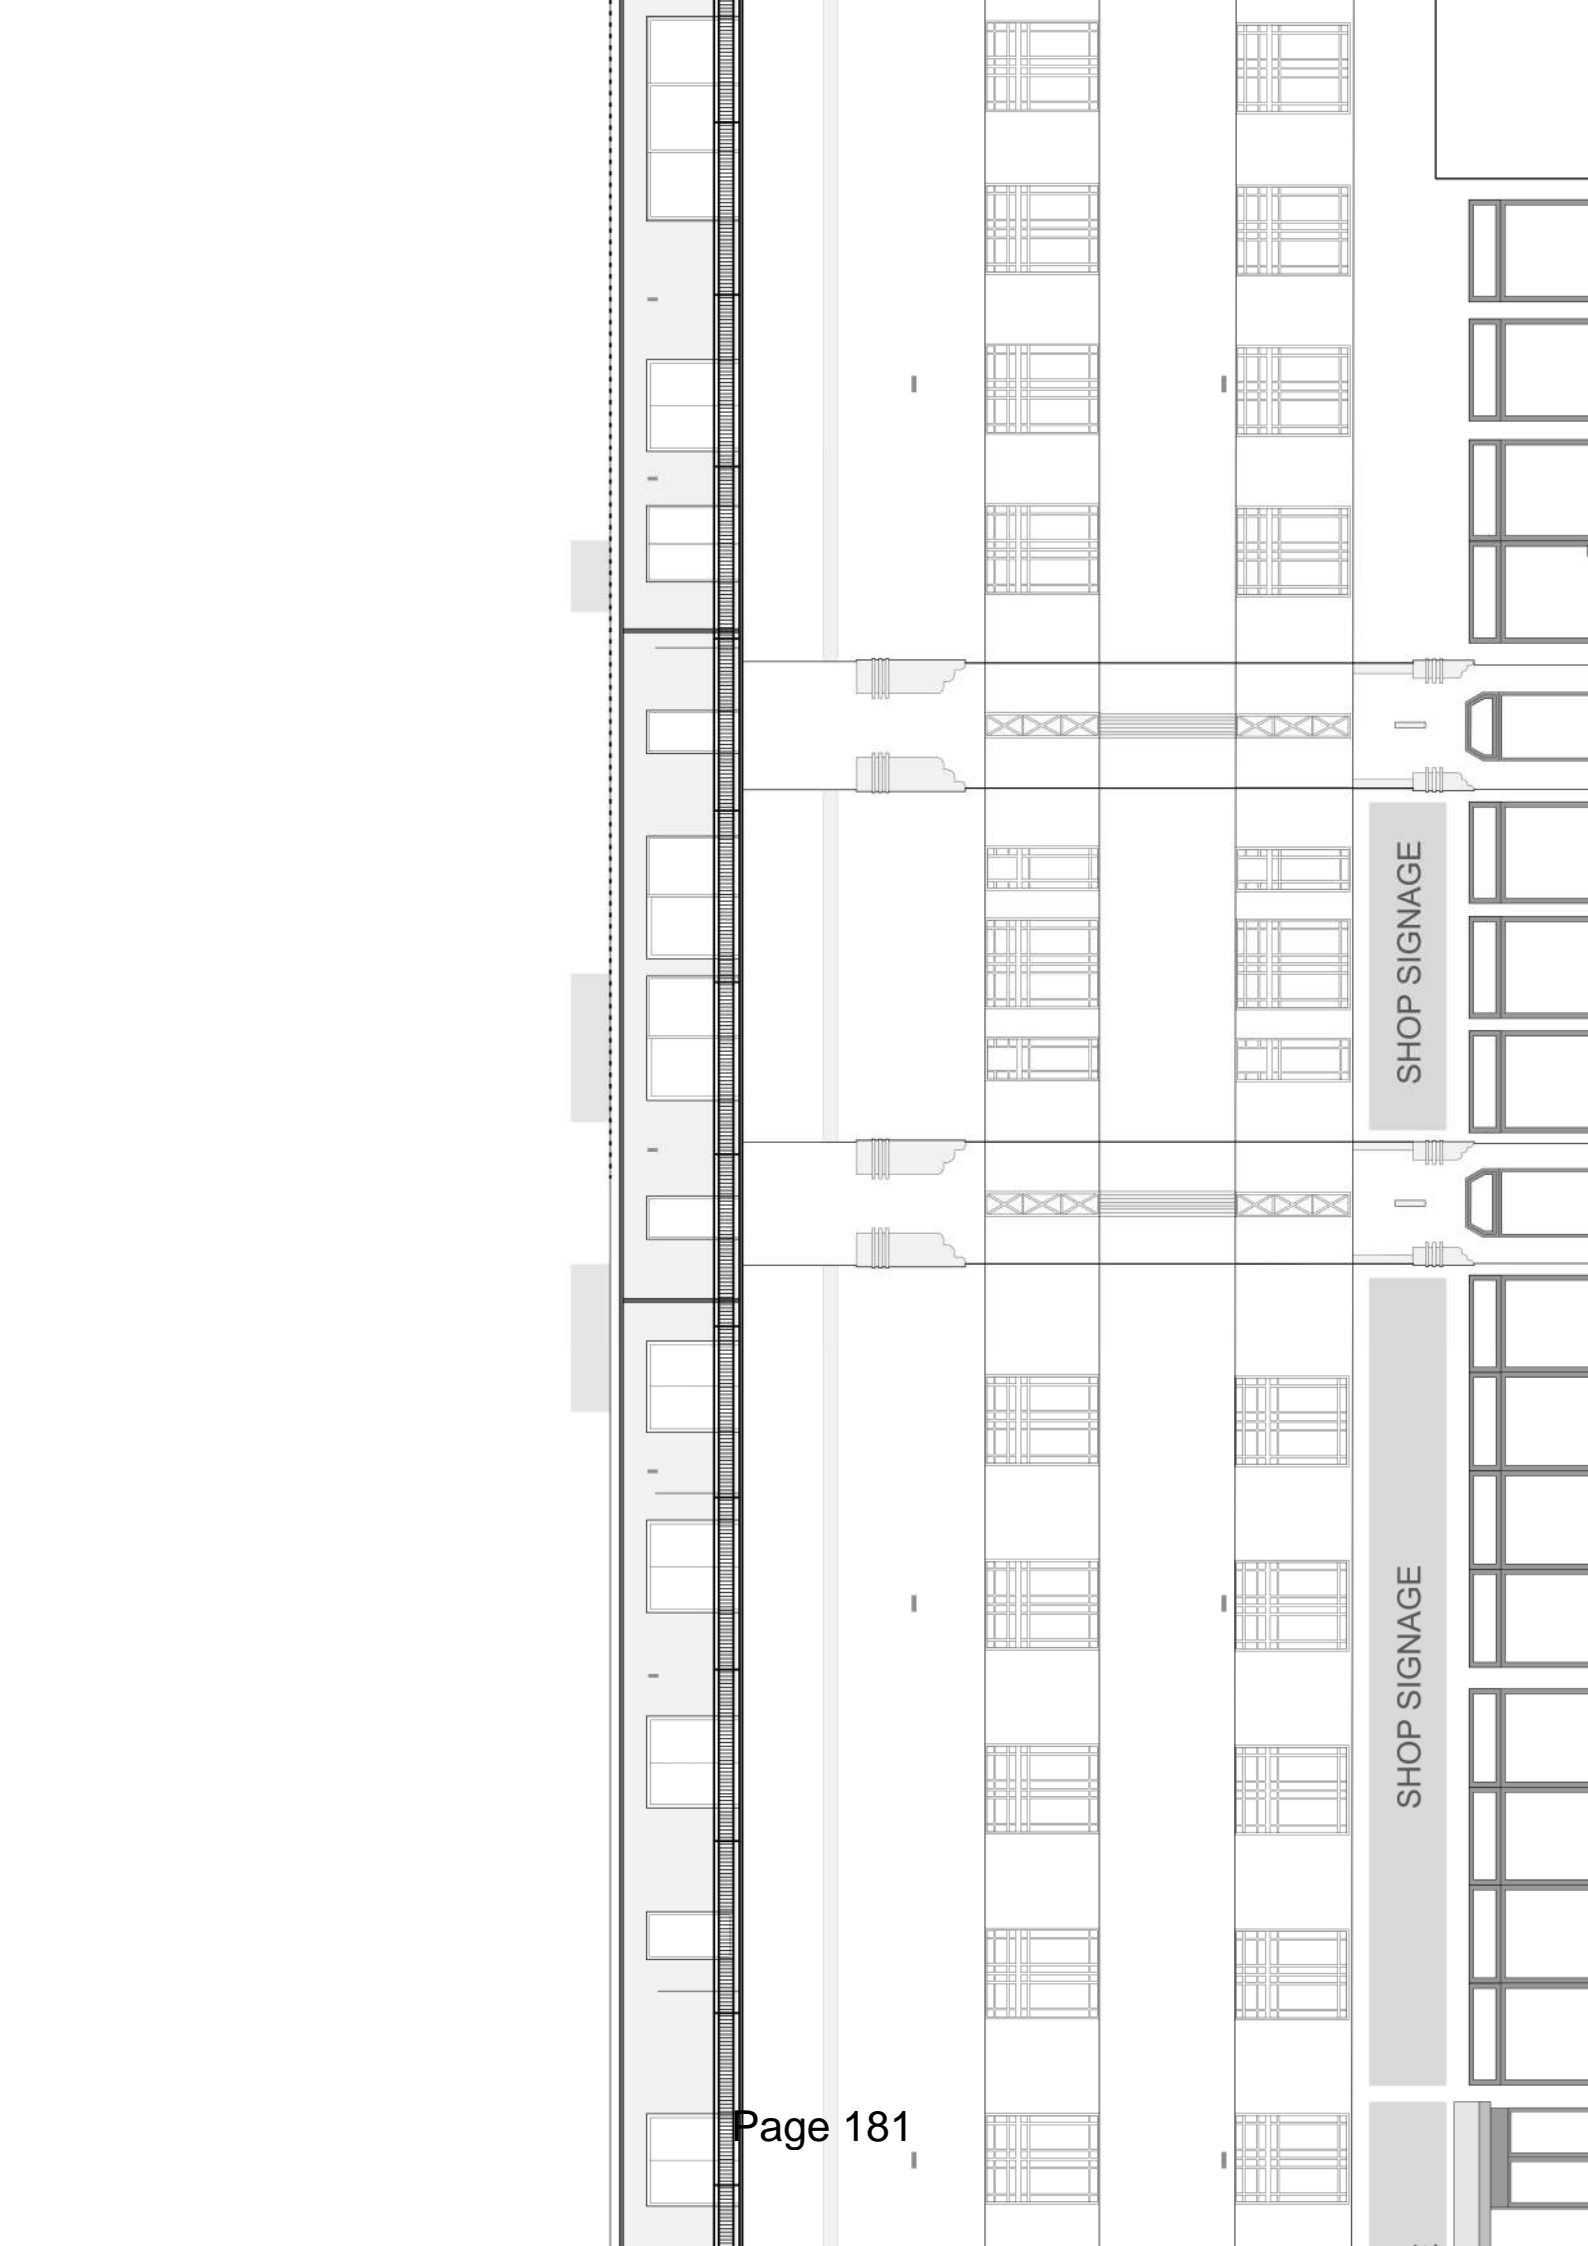


SHOP SIGNAGE

SHOP SIGNAGE


Existing roof 13.89m AGL


Existing roof 9.50m AGL


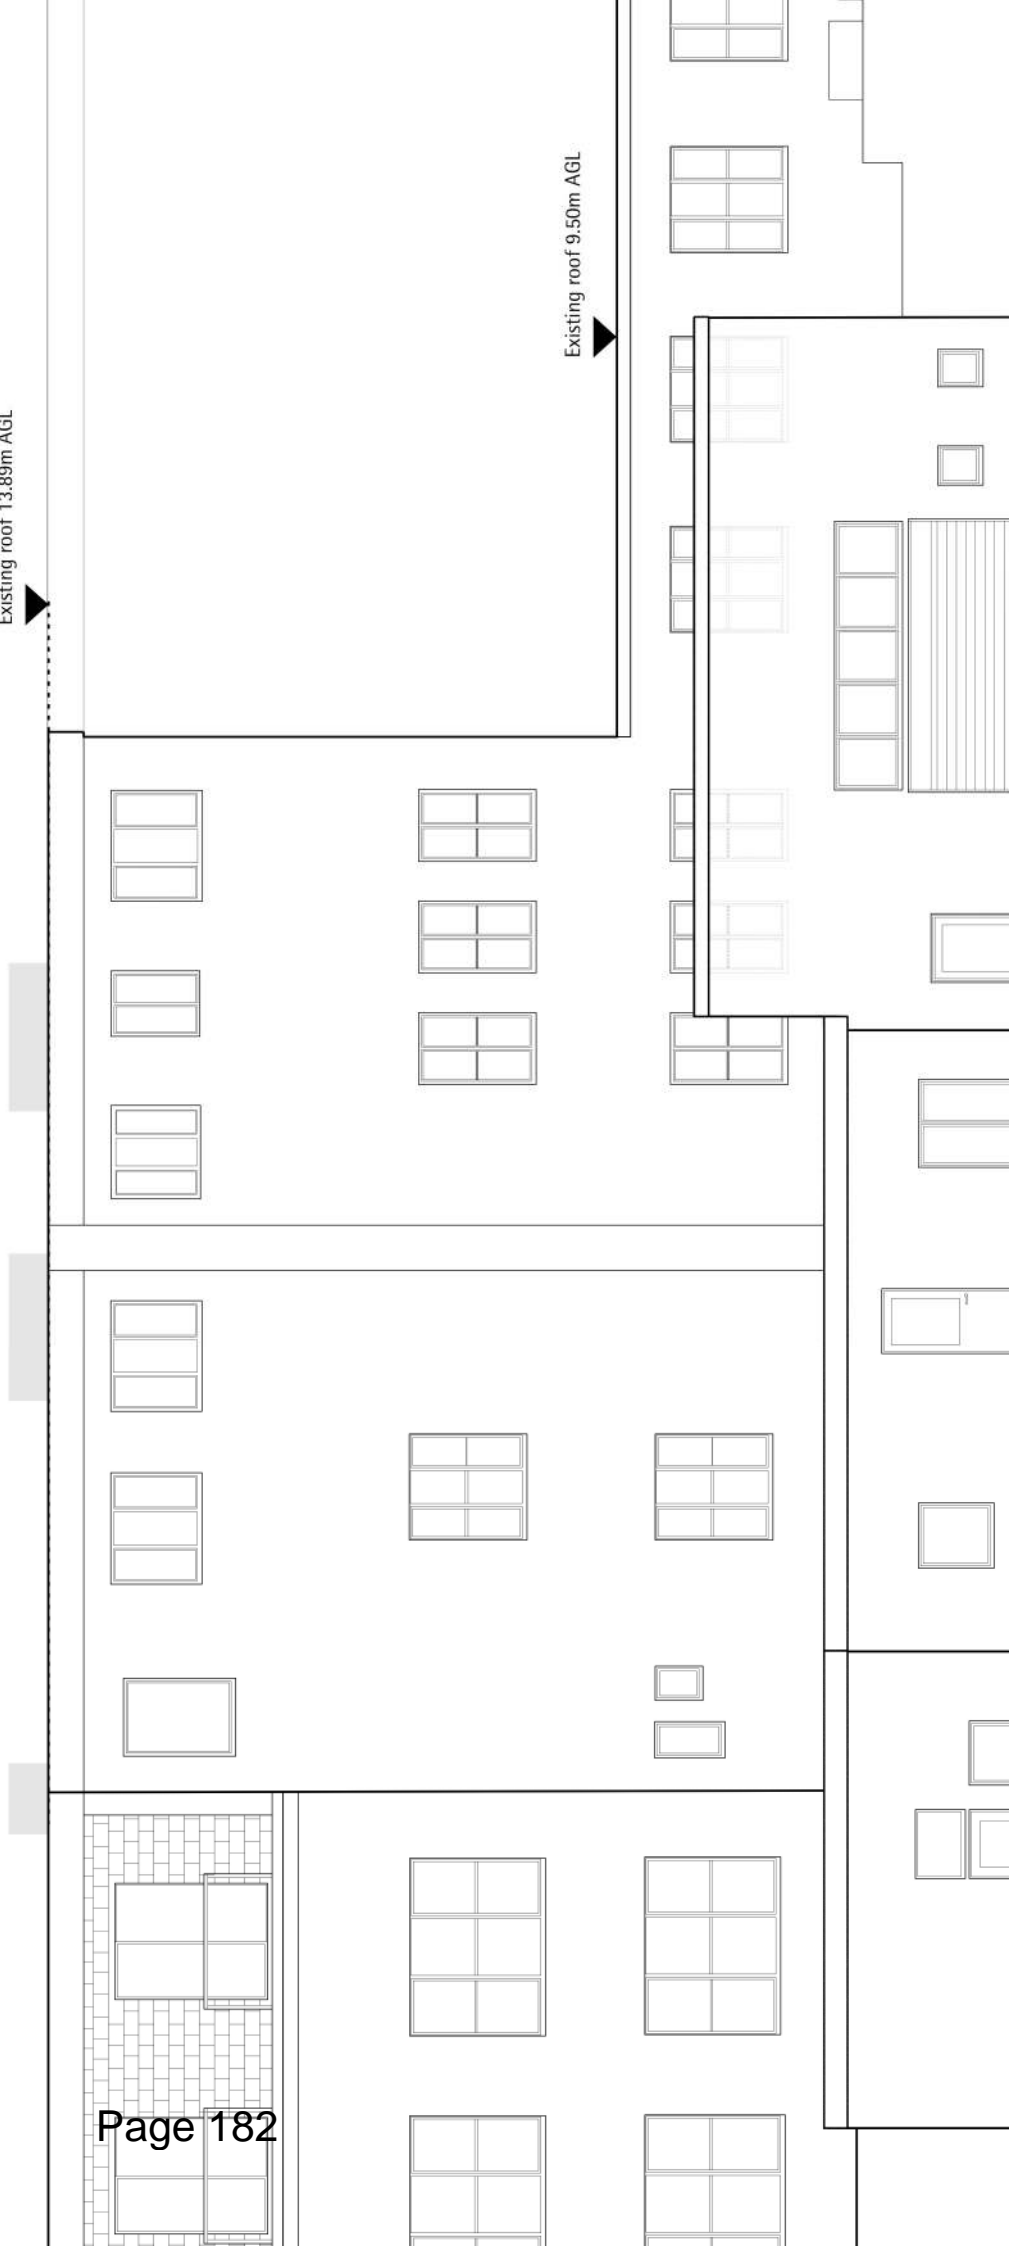


Existing roof 13.89m AGL


+13.89 EXISTING R

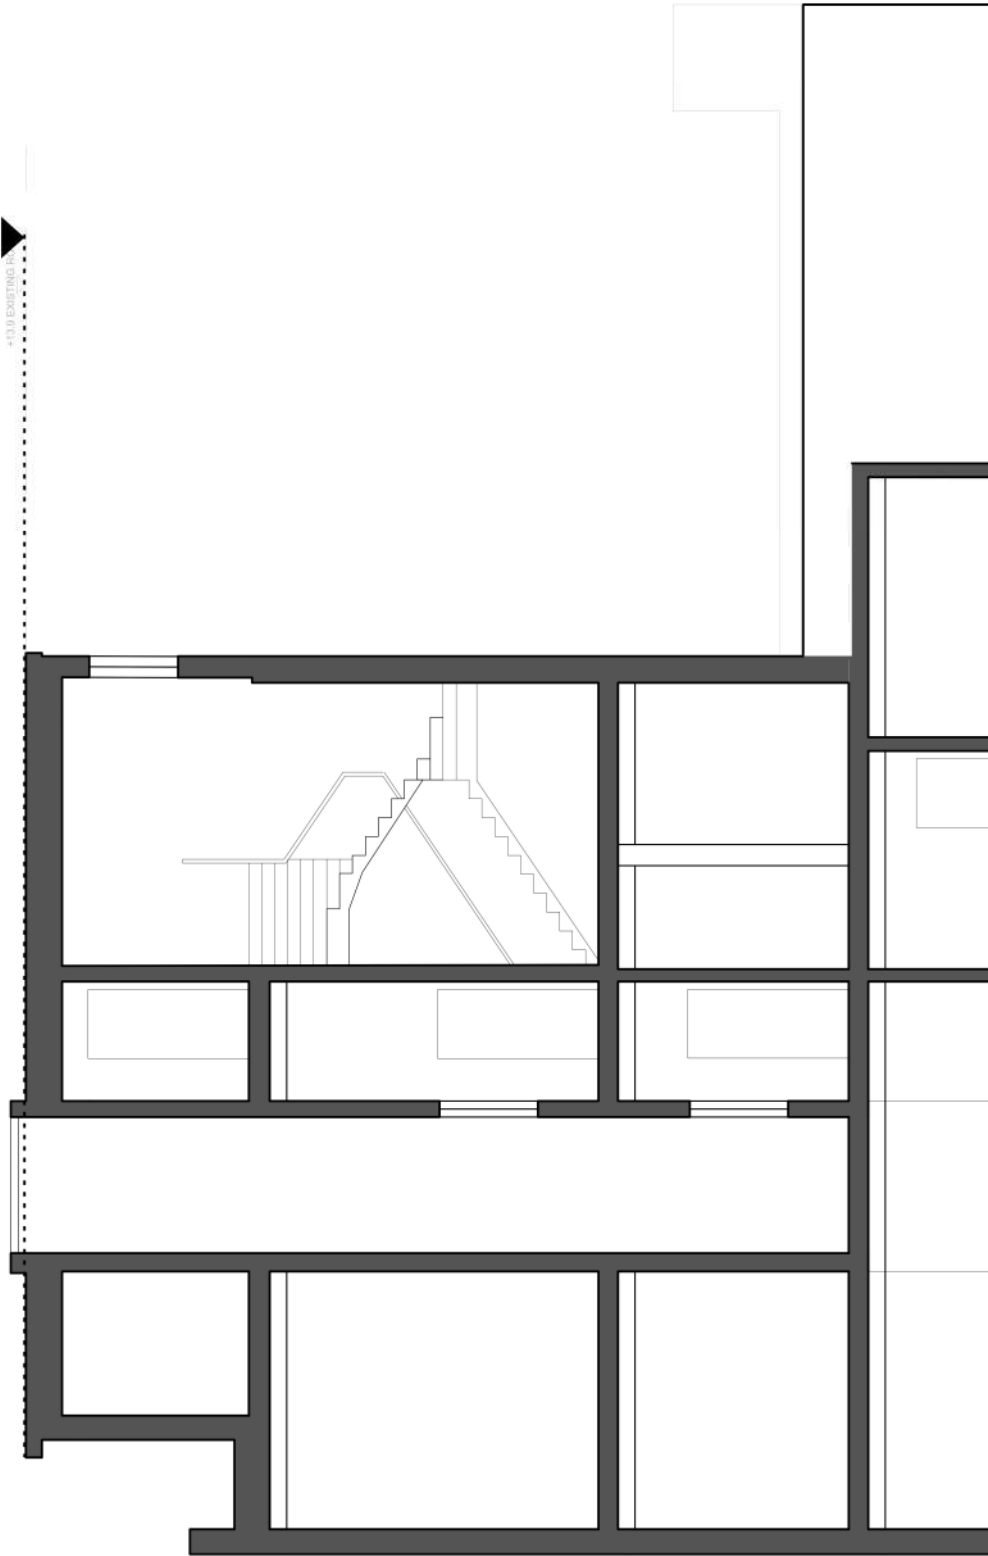


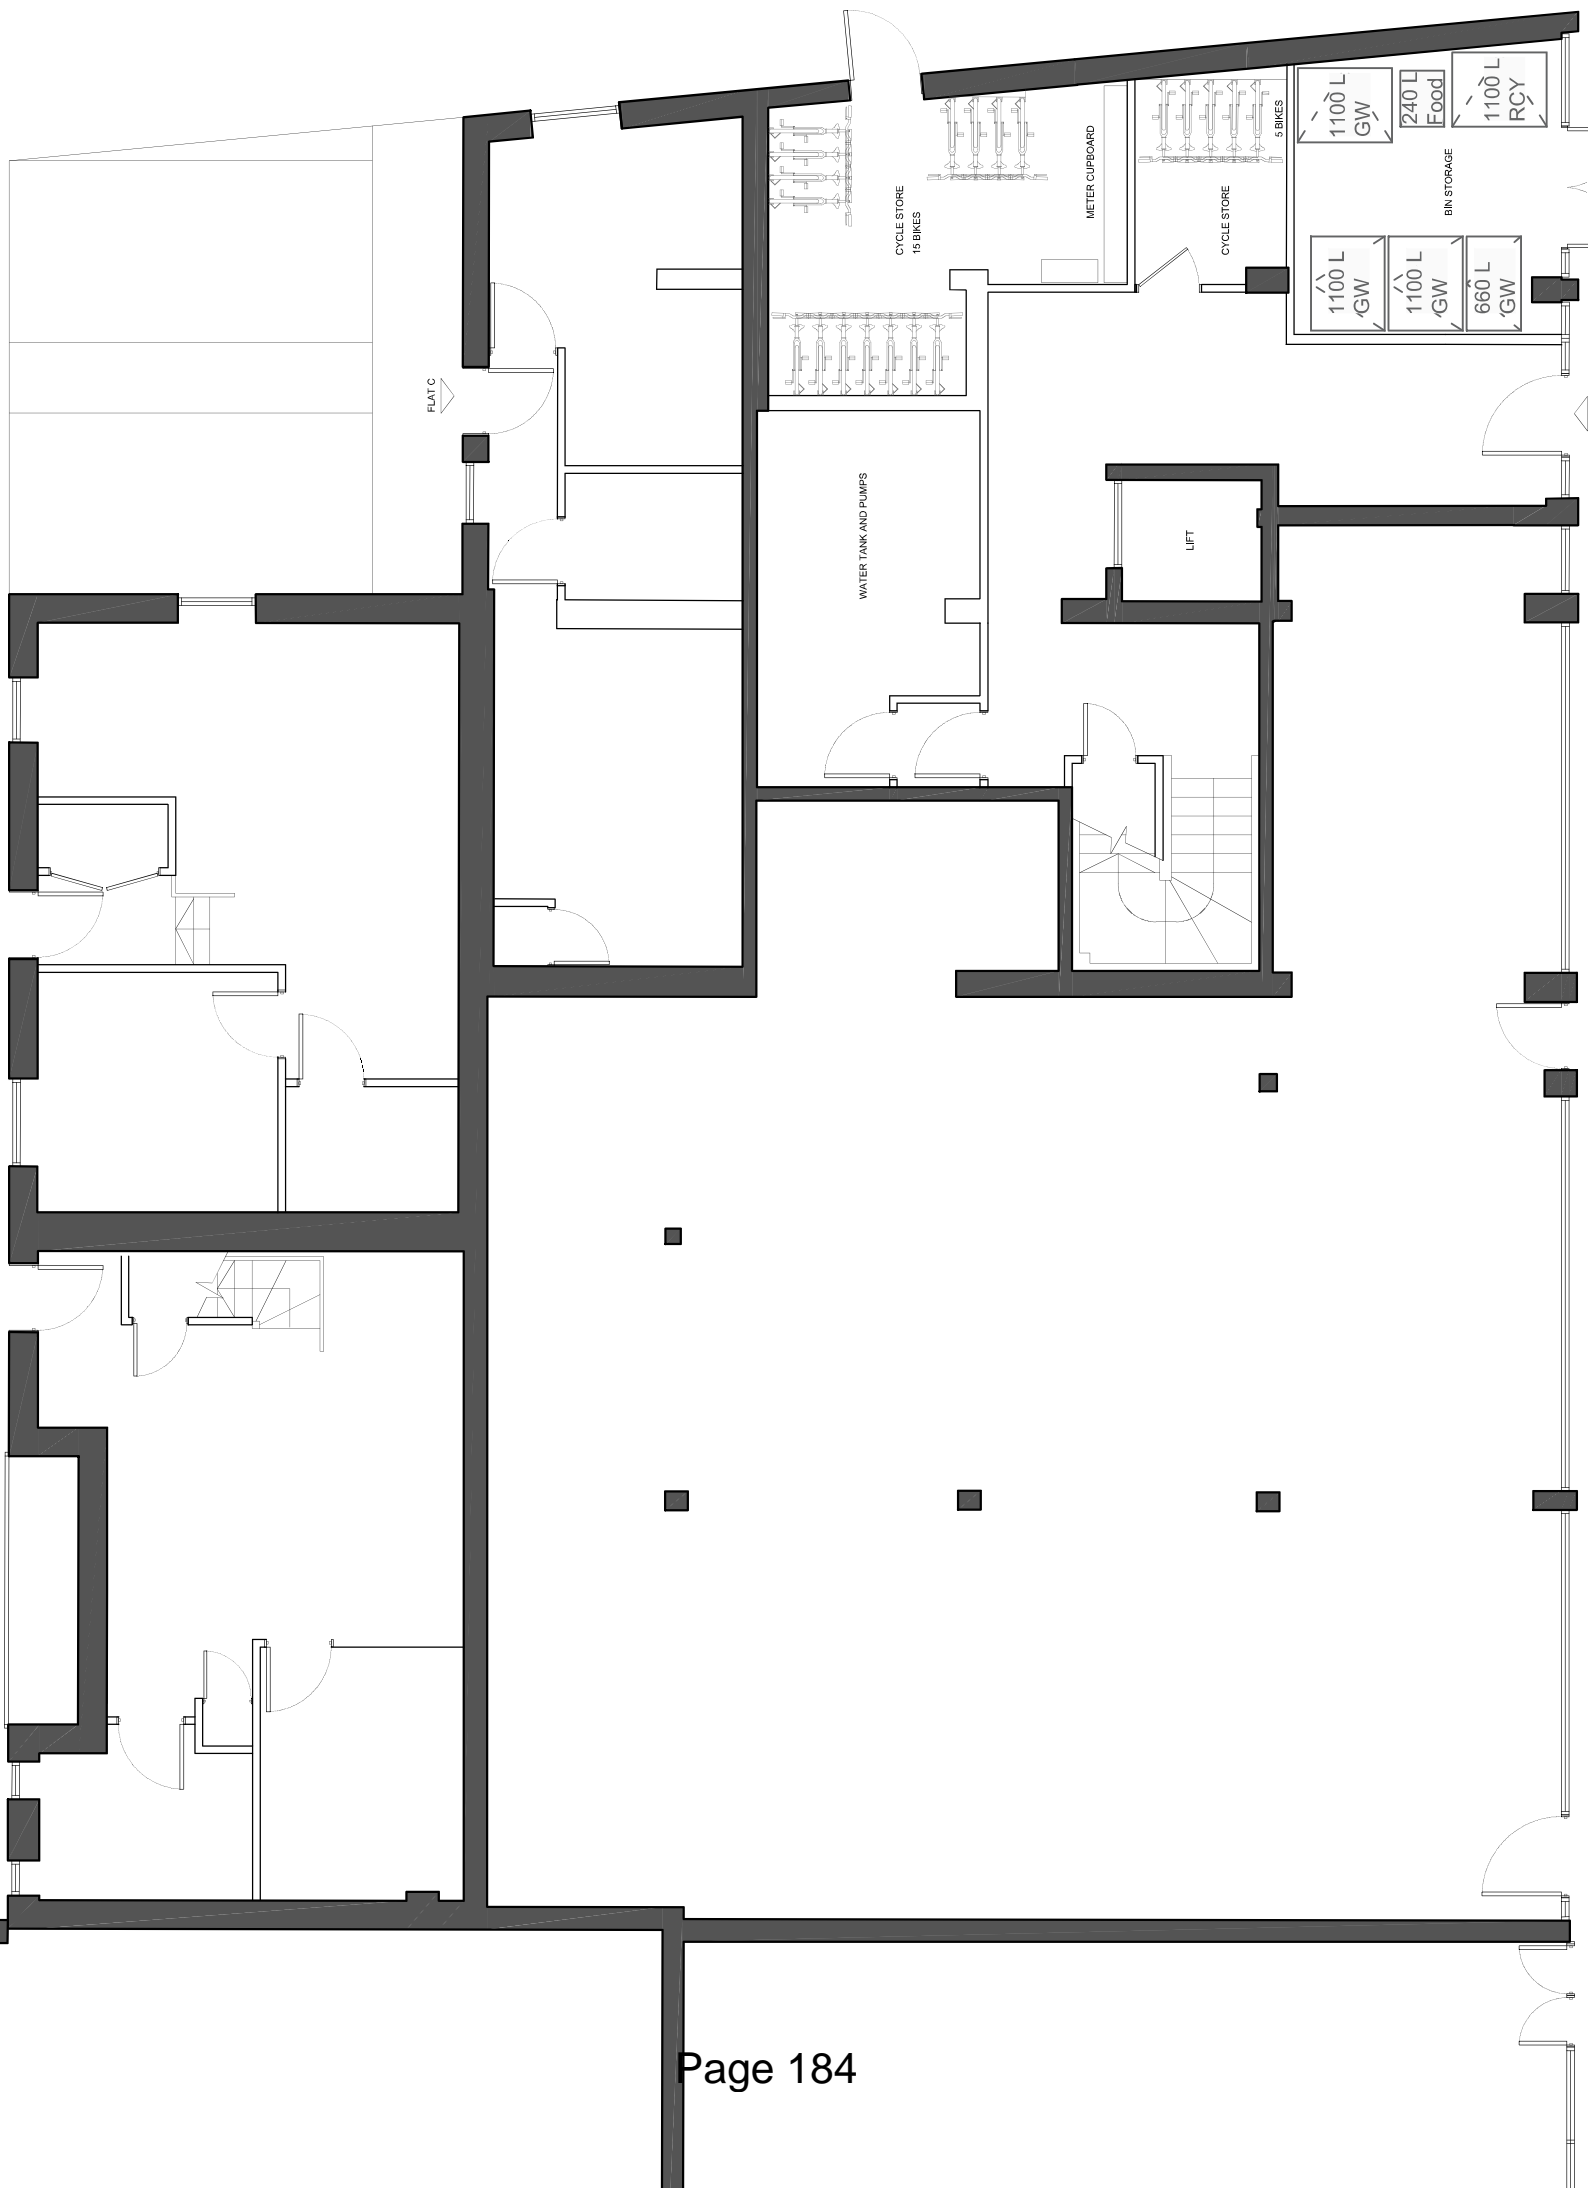


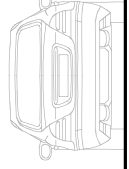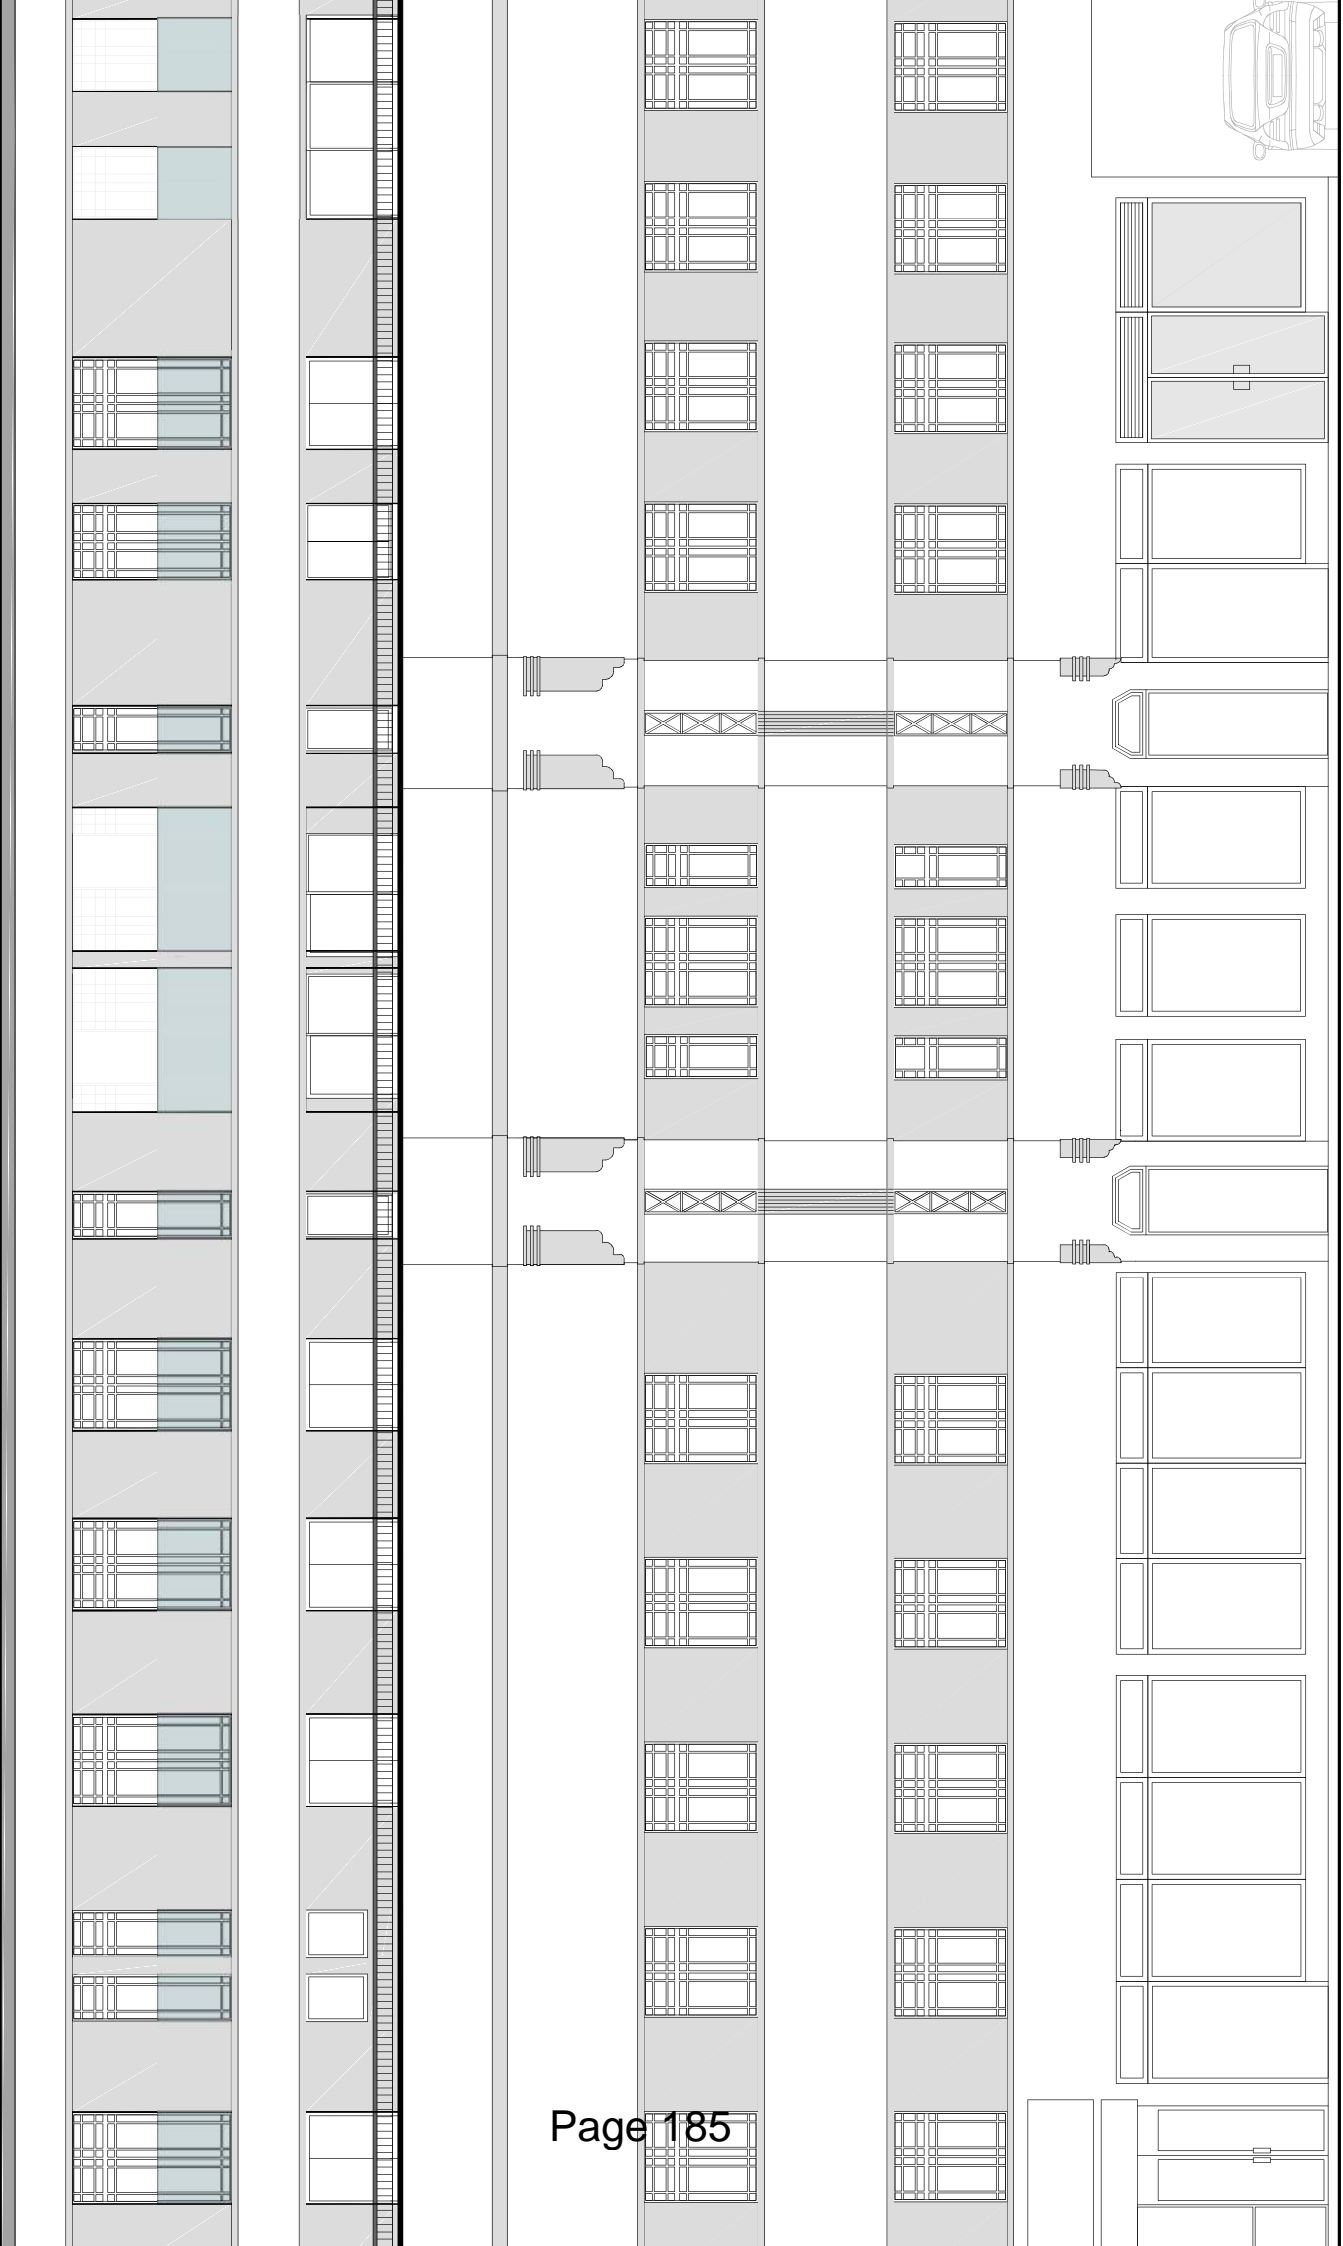



1:100

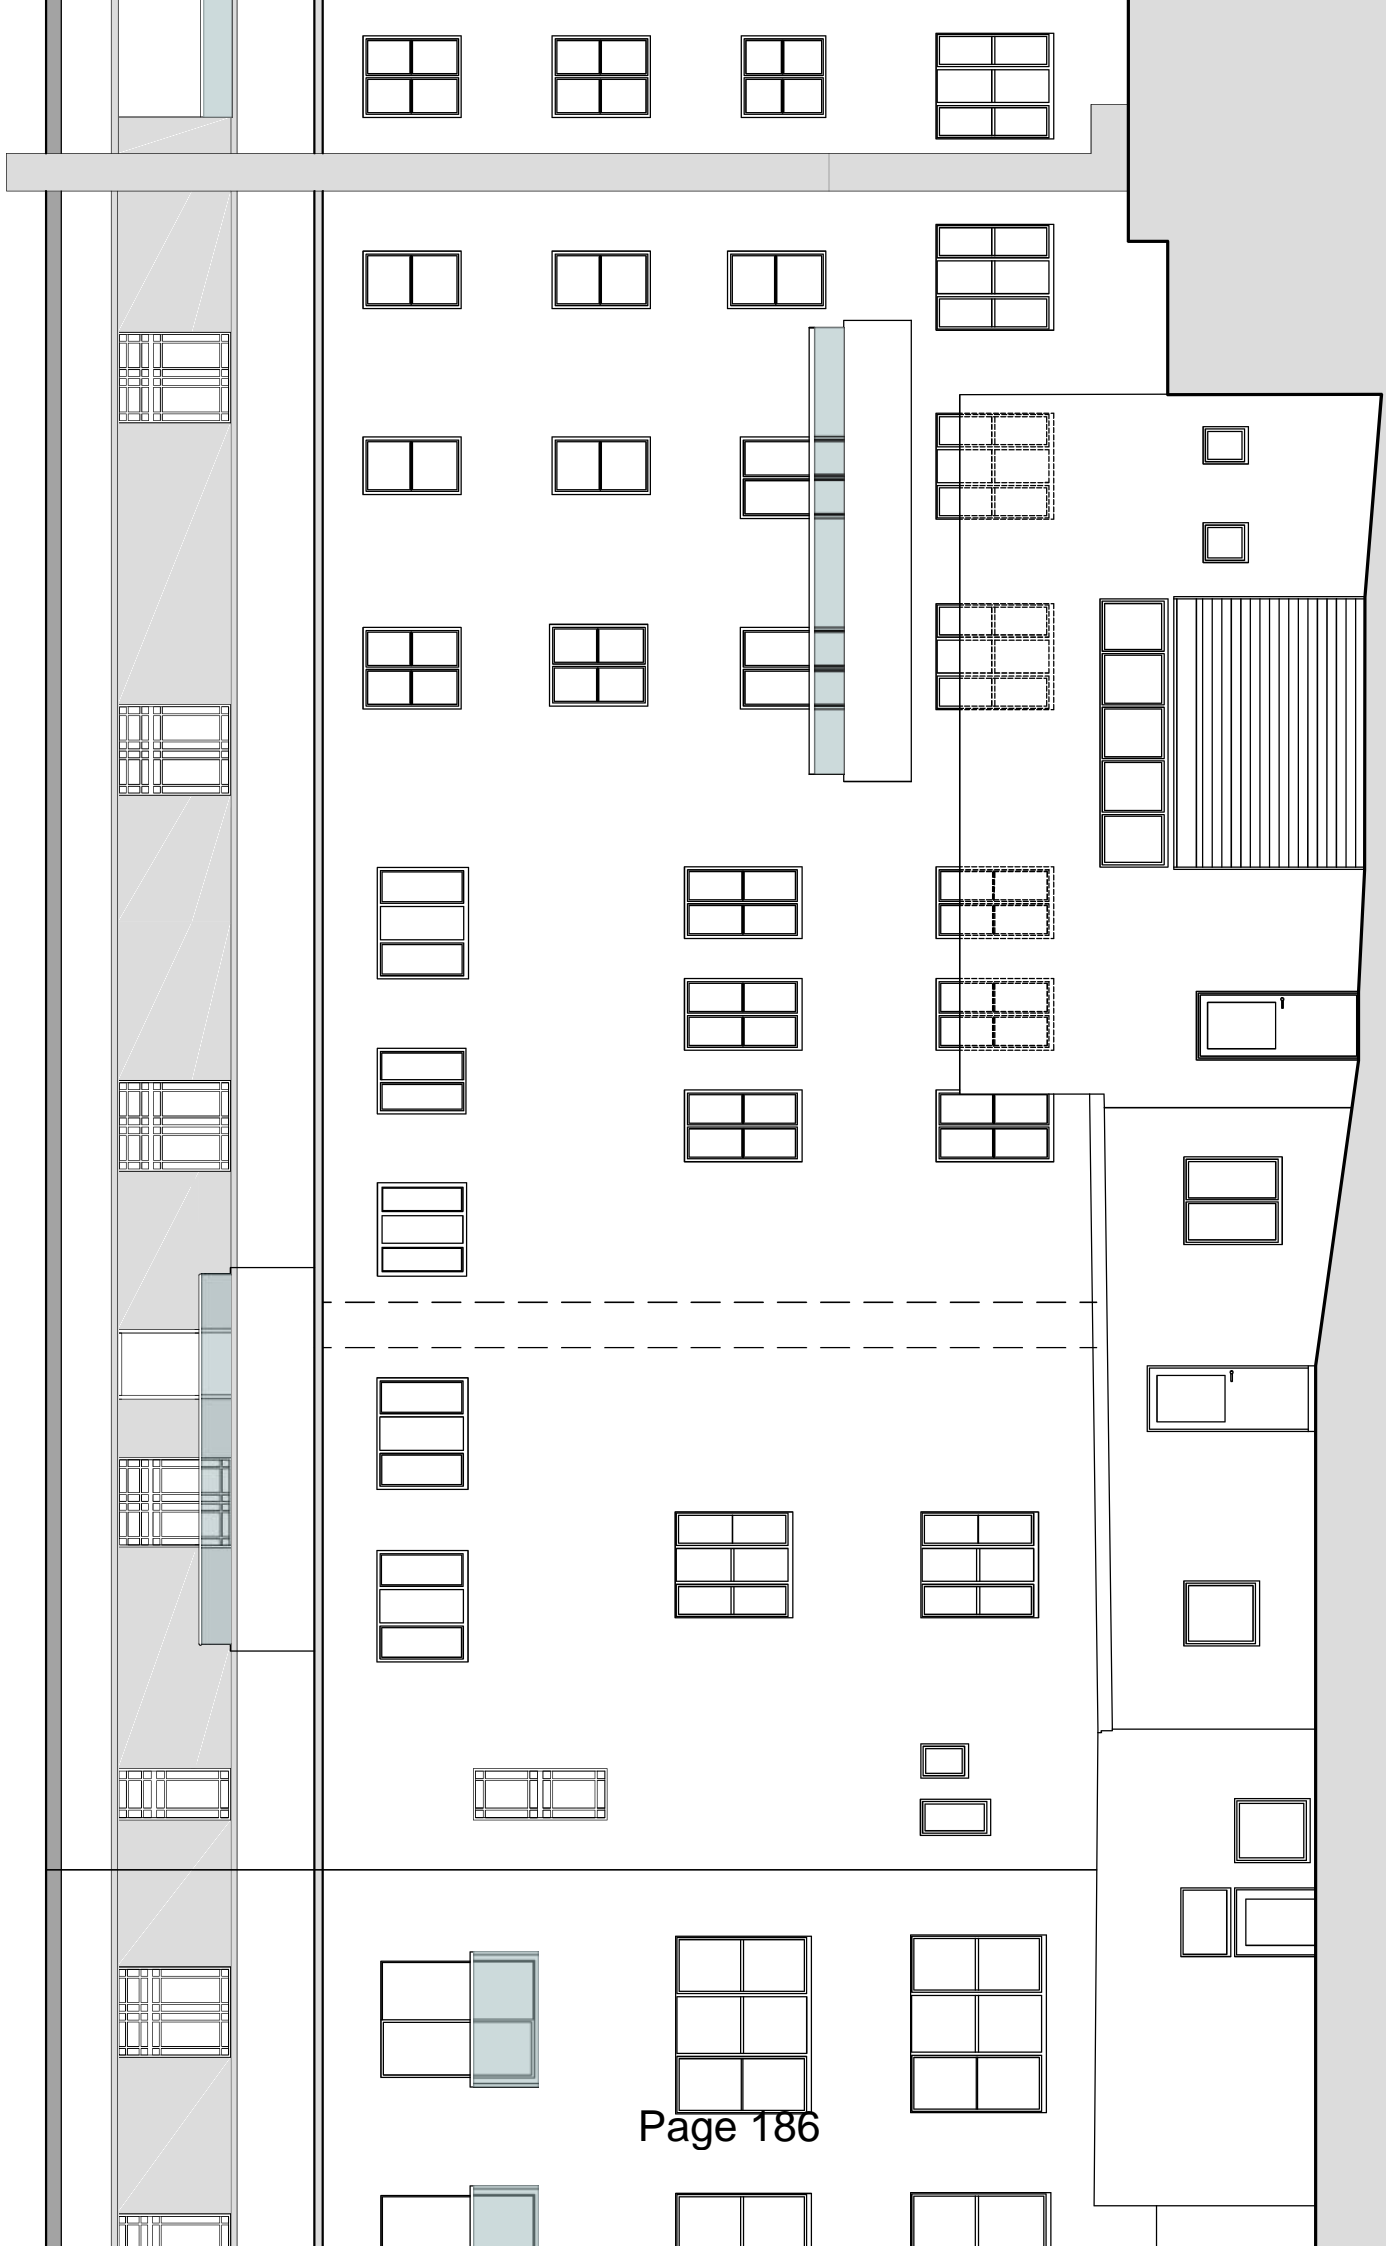


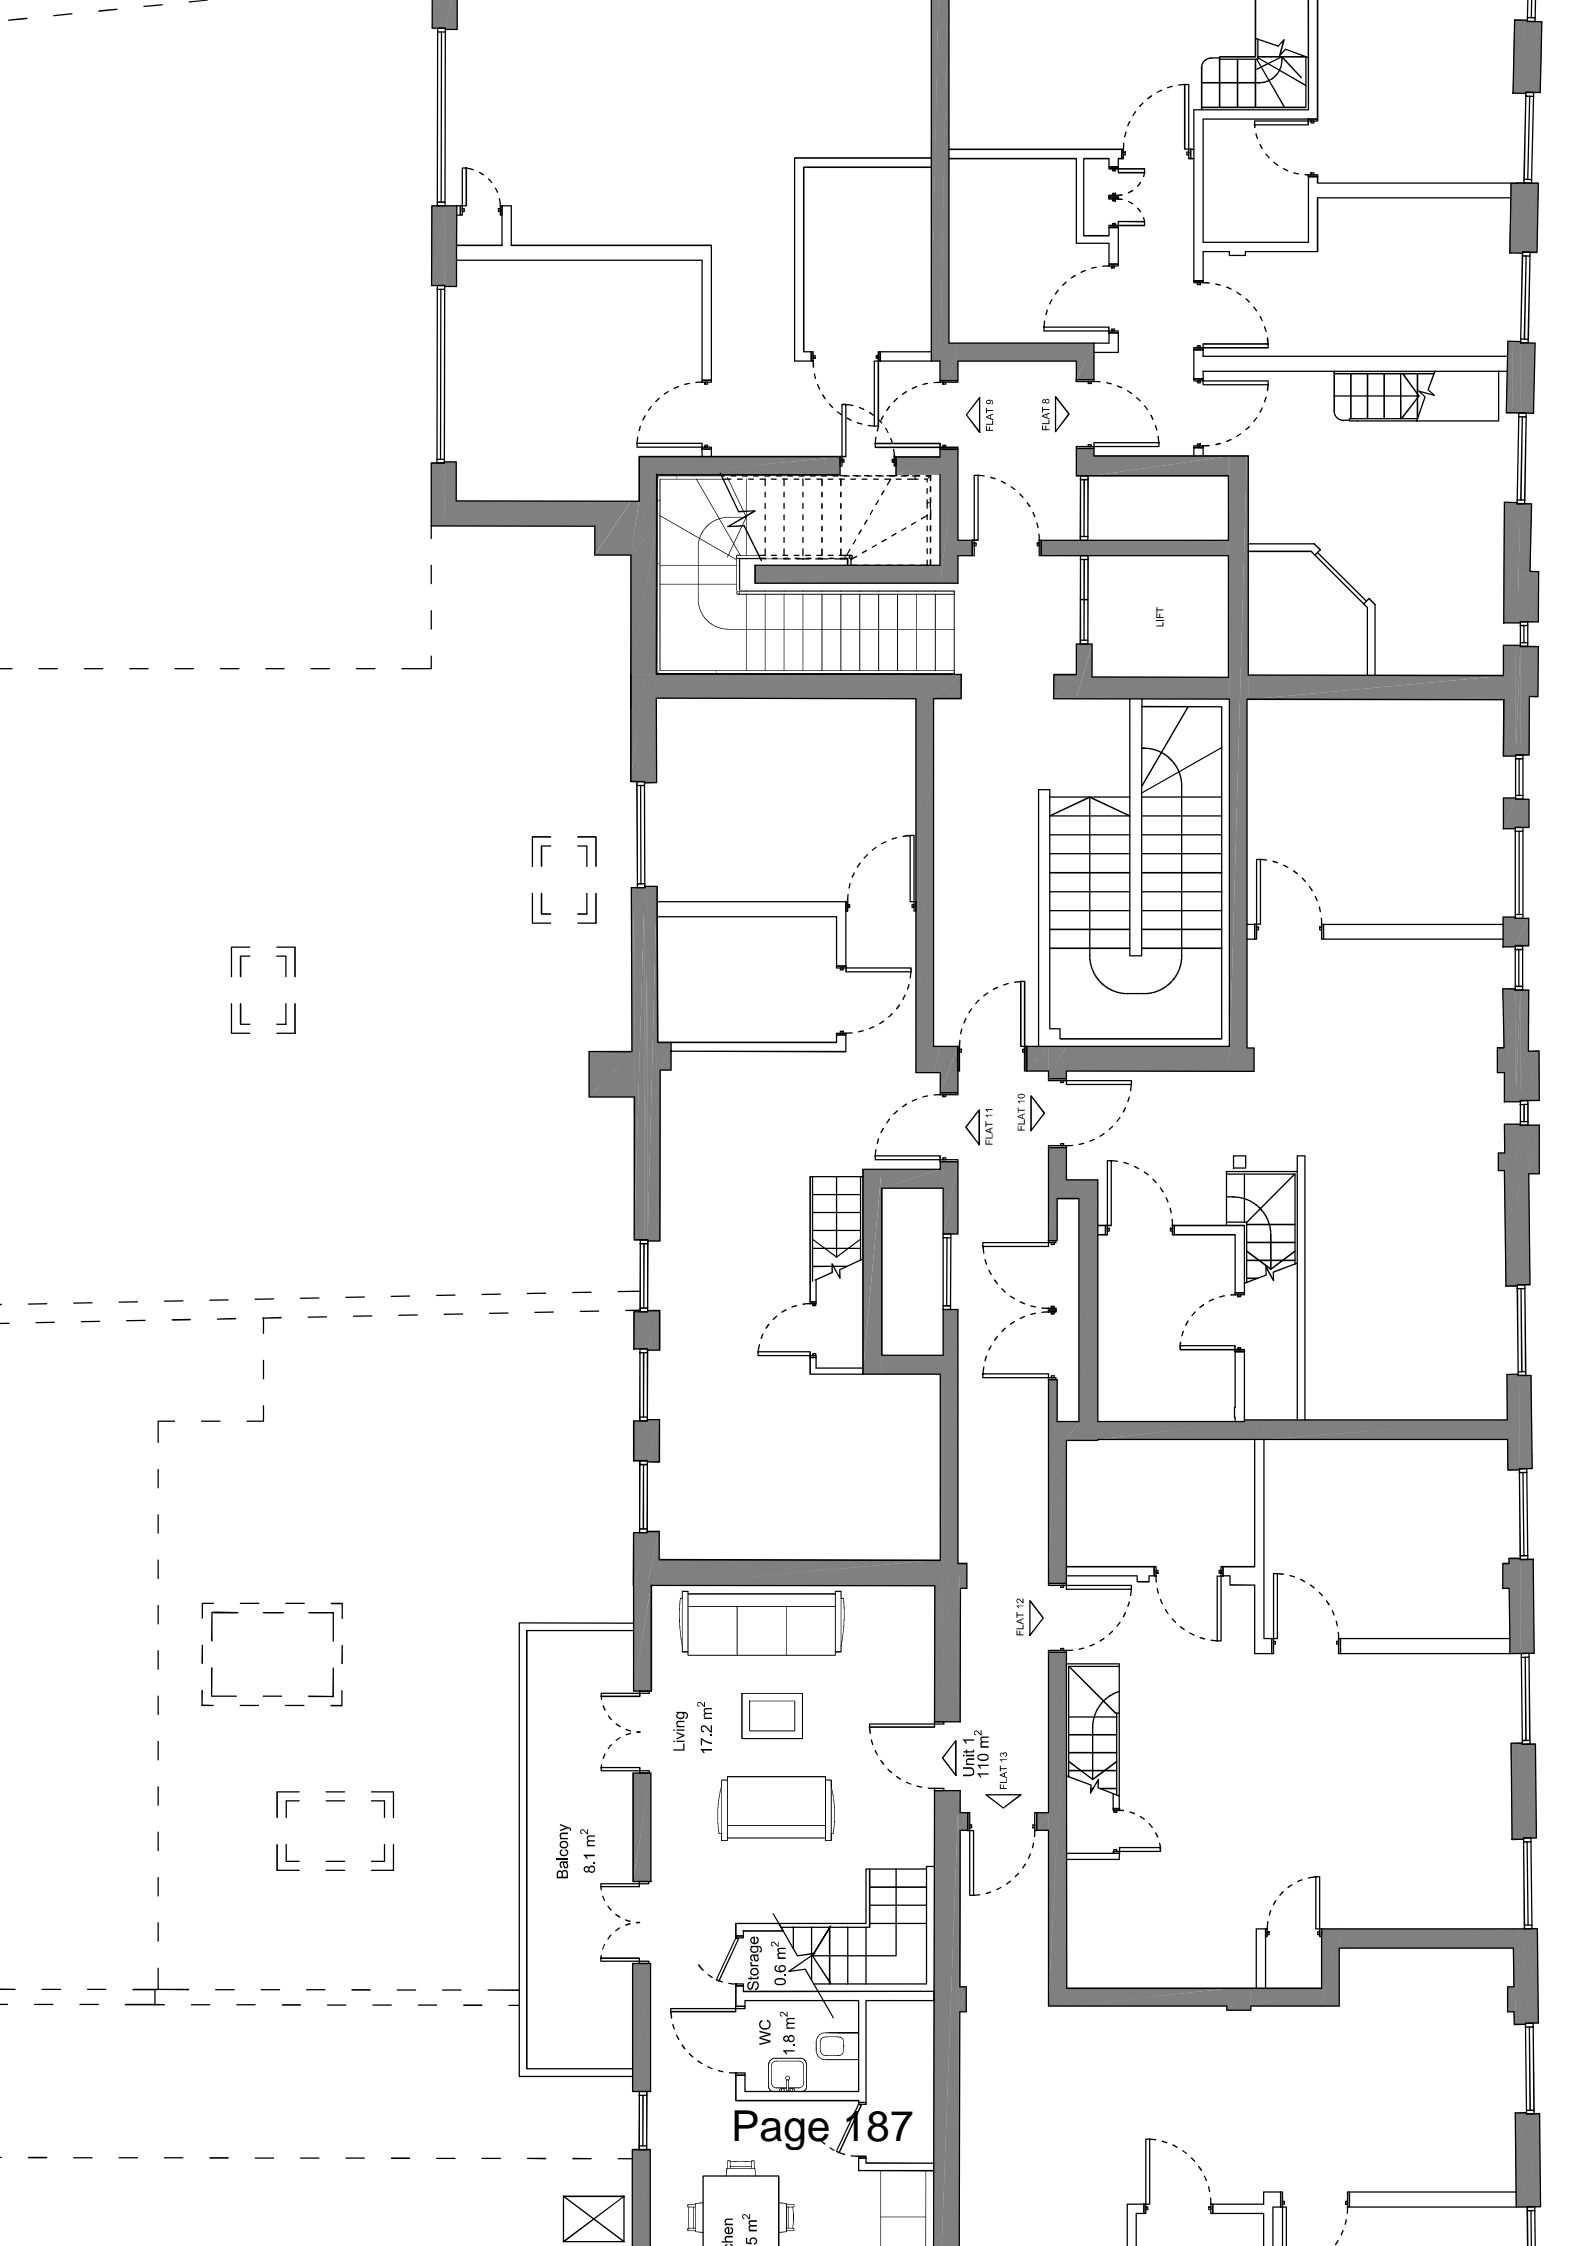

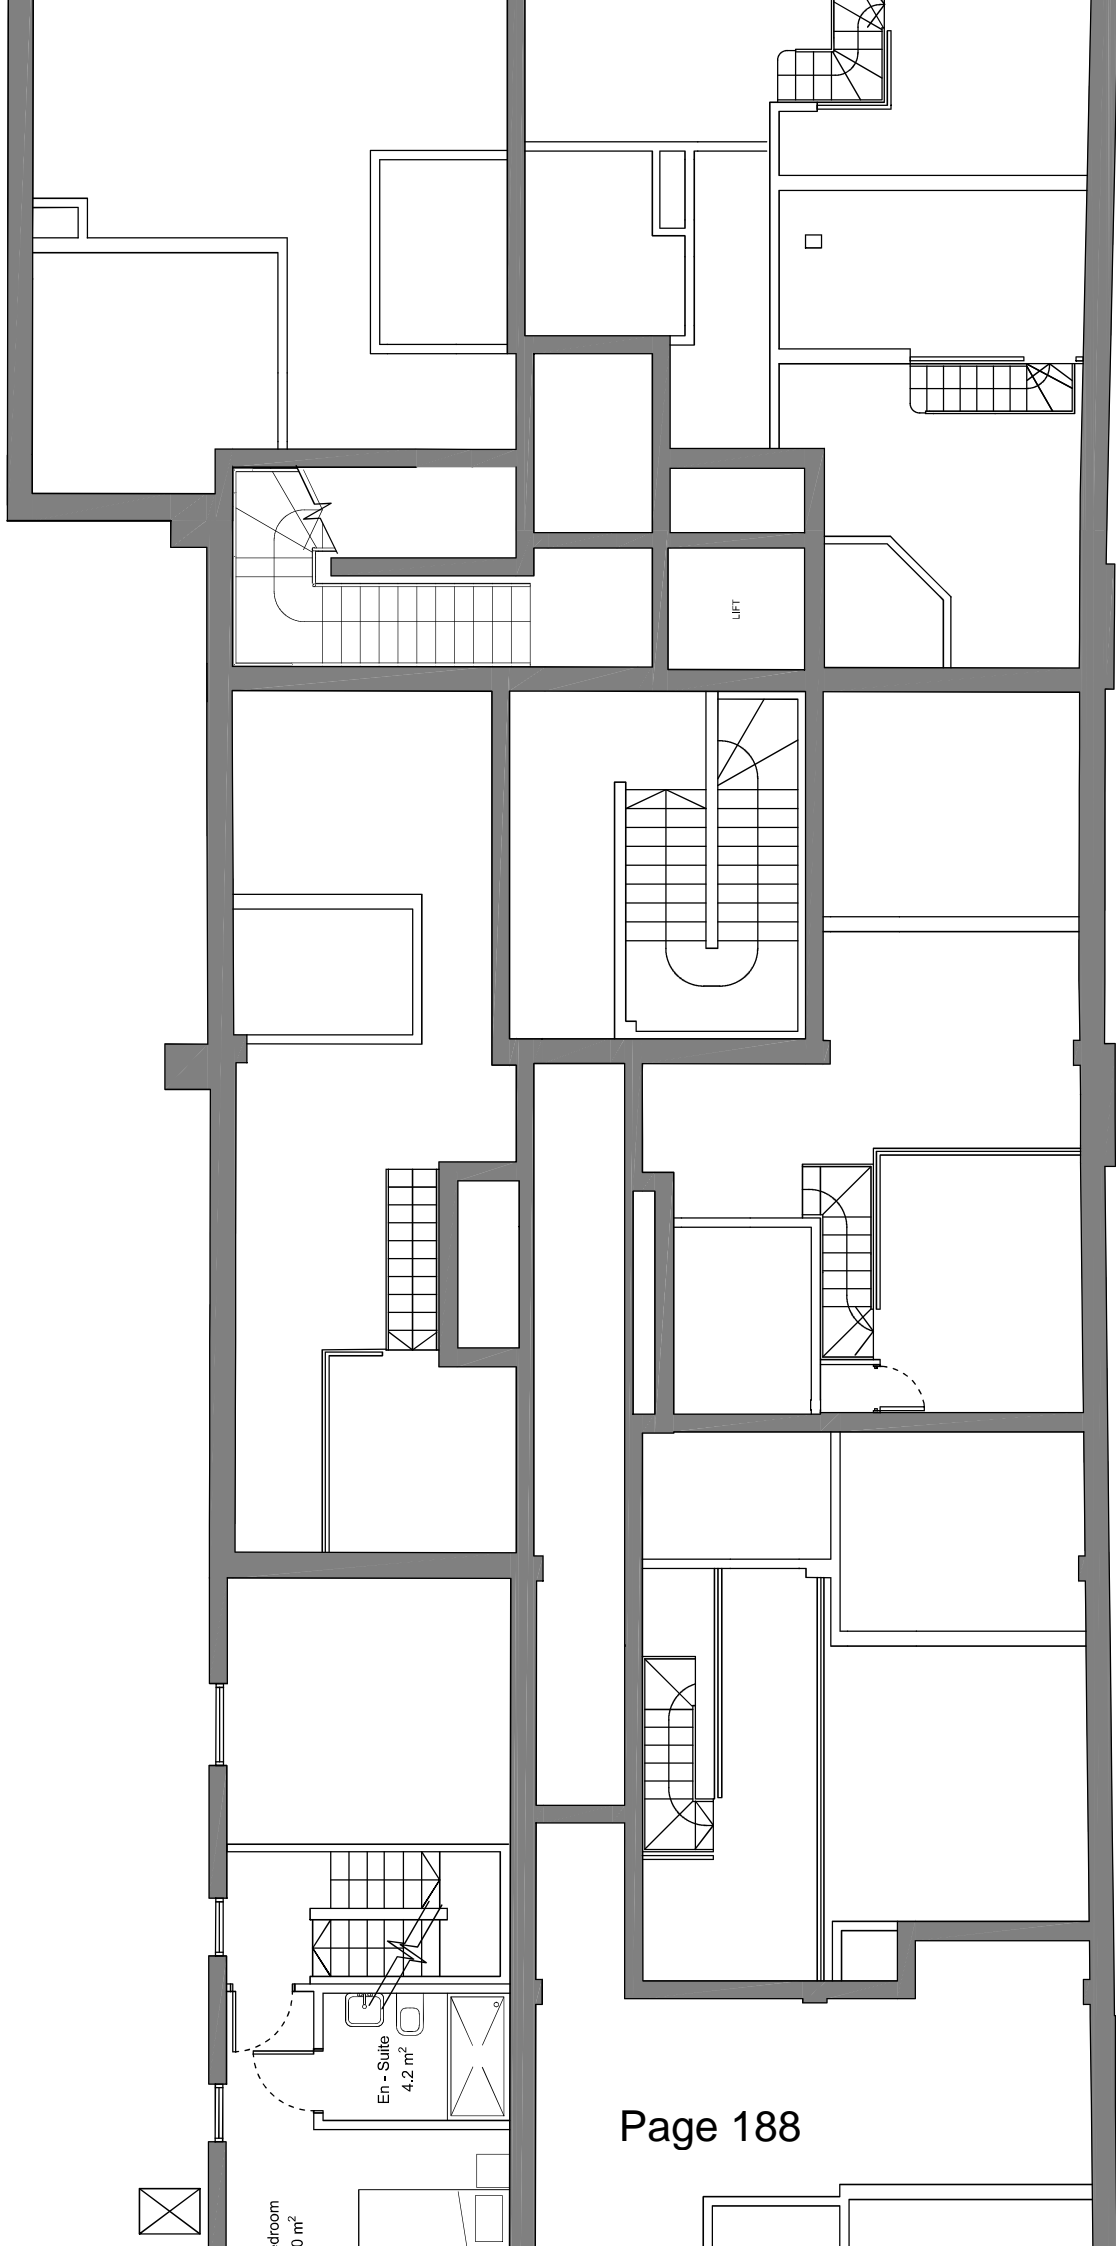

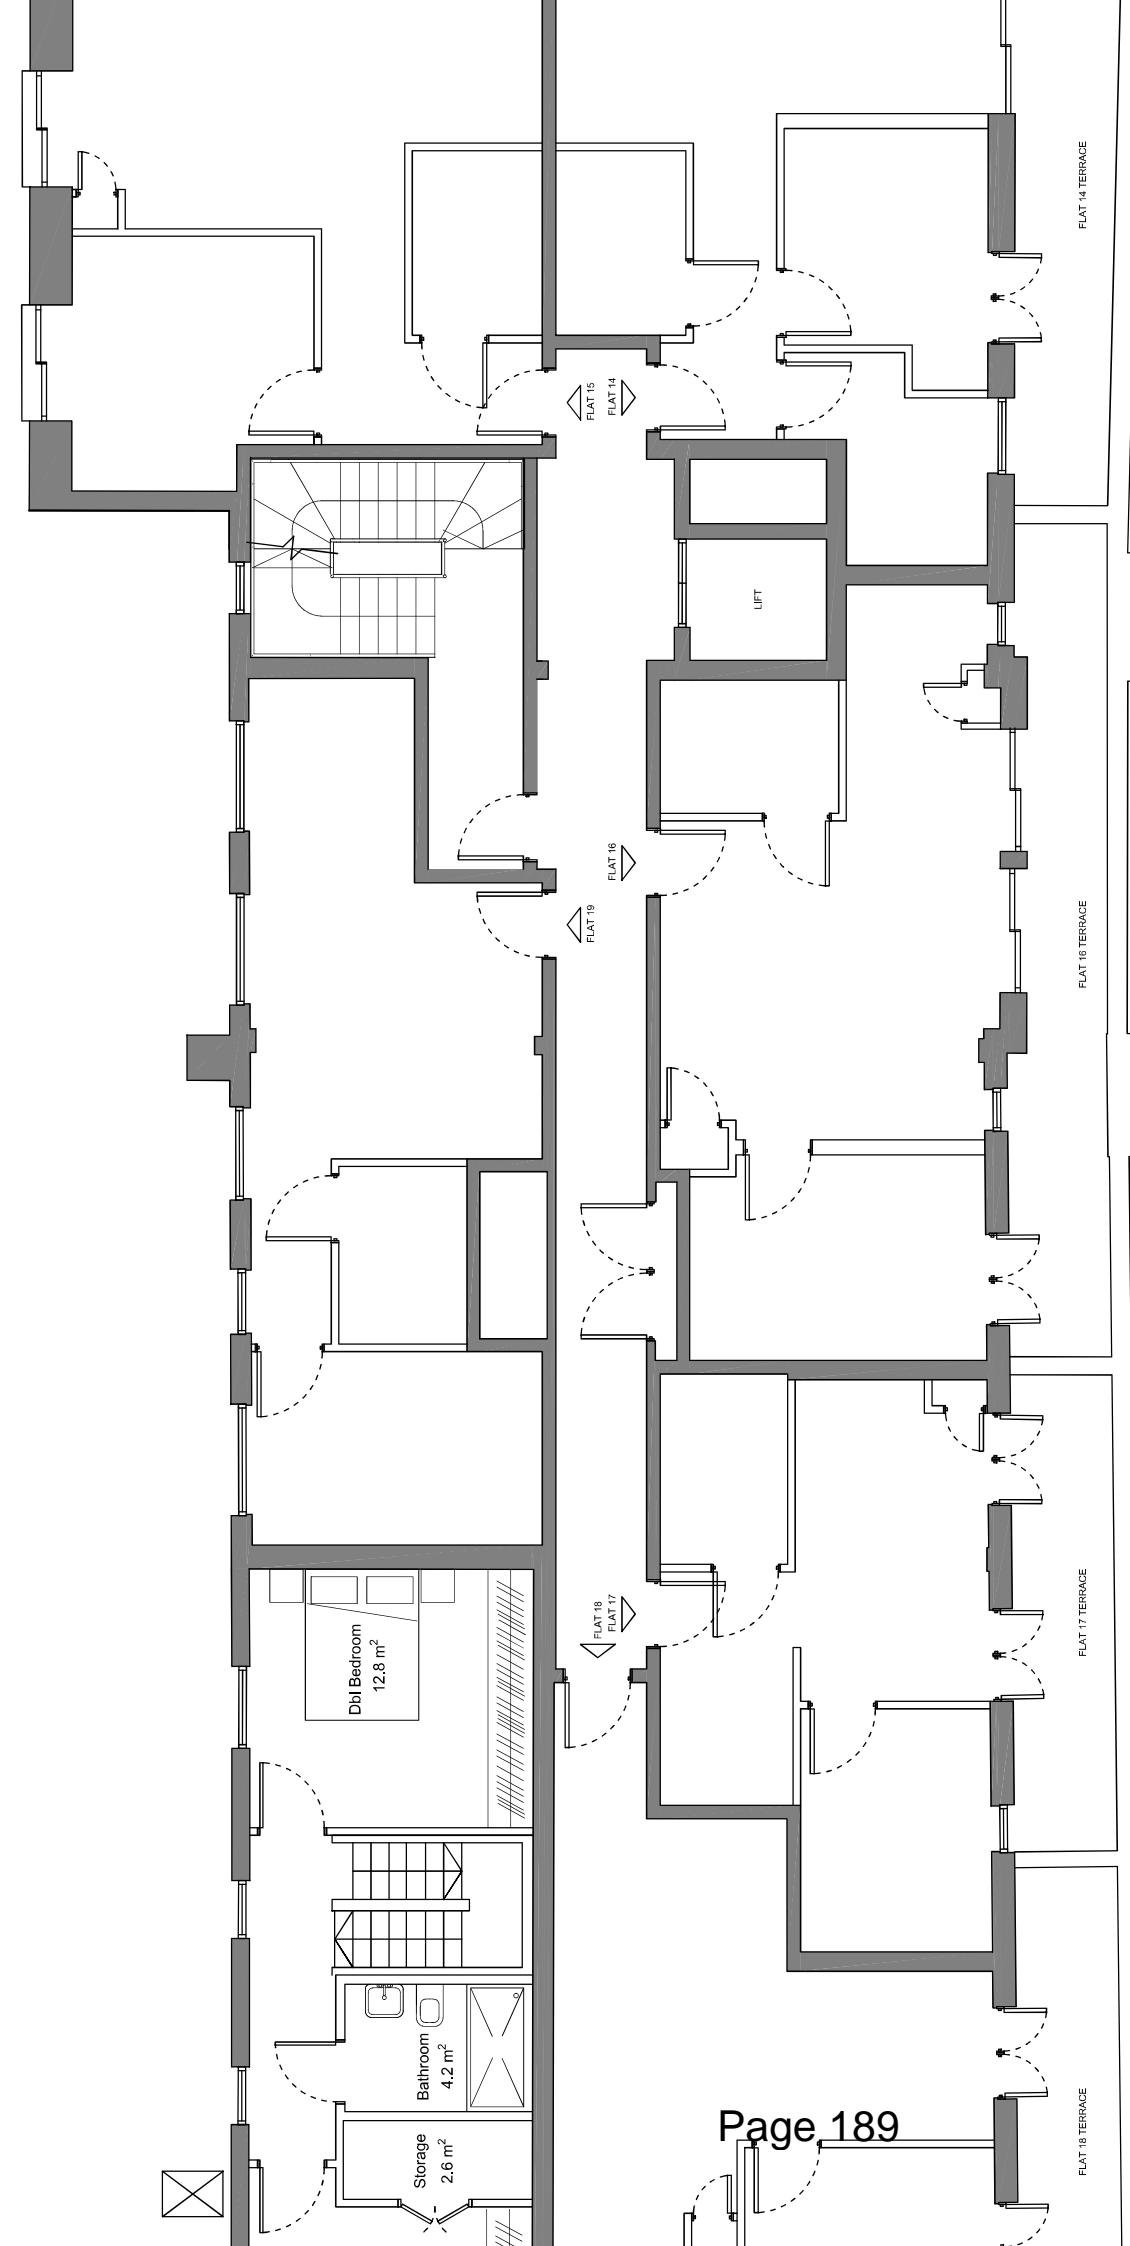

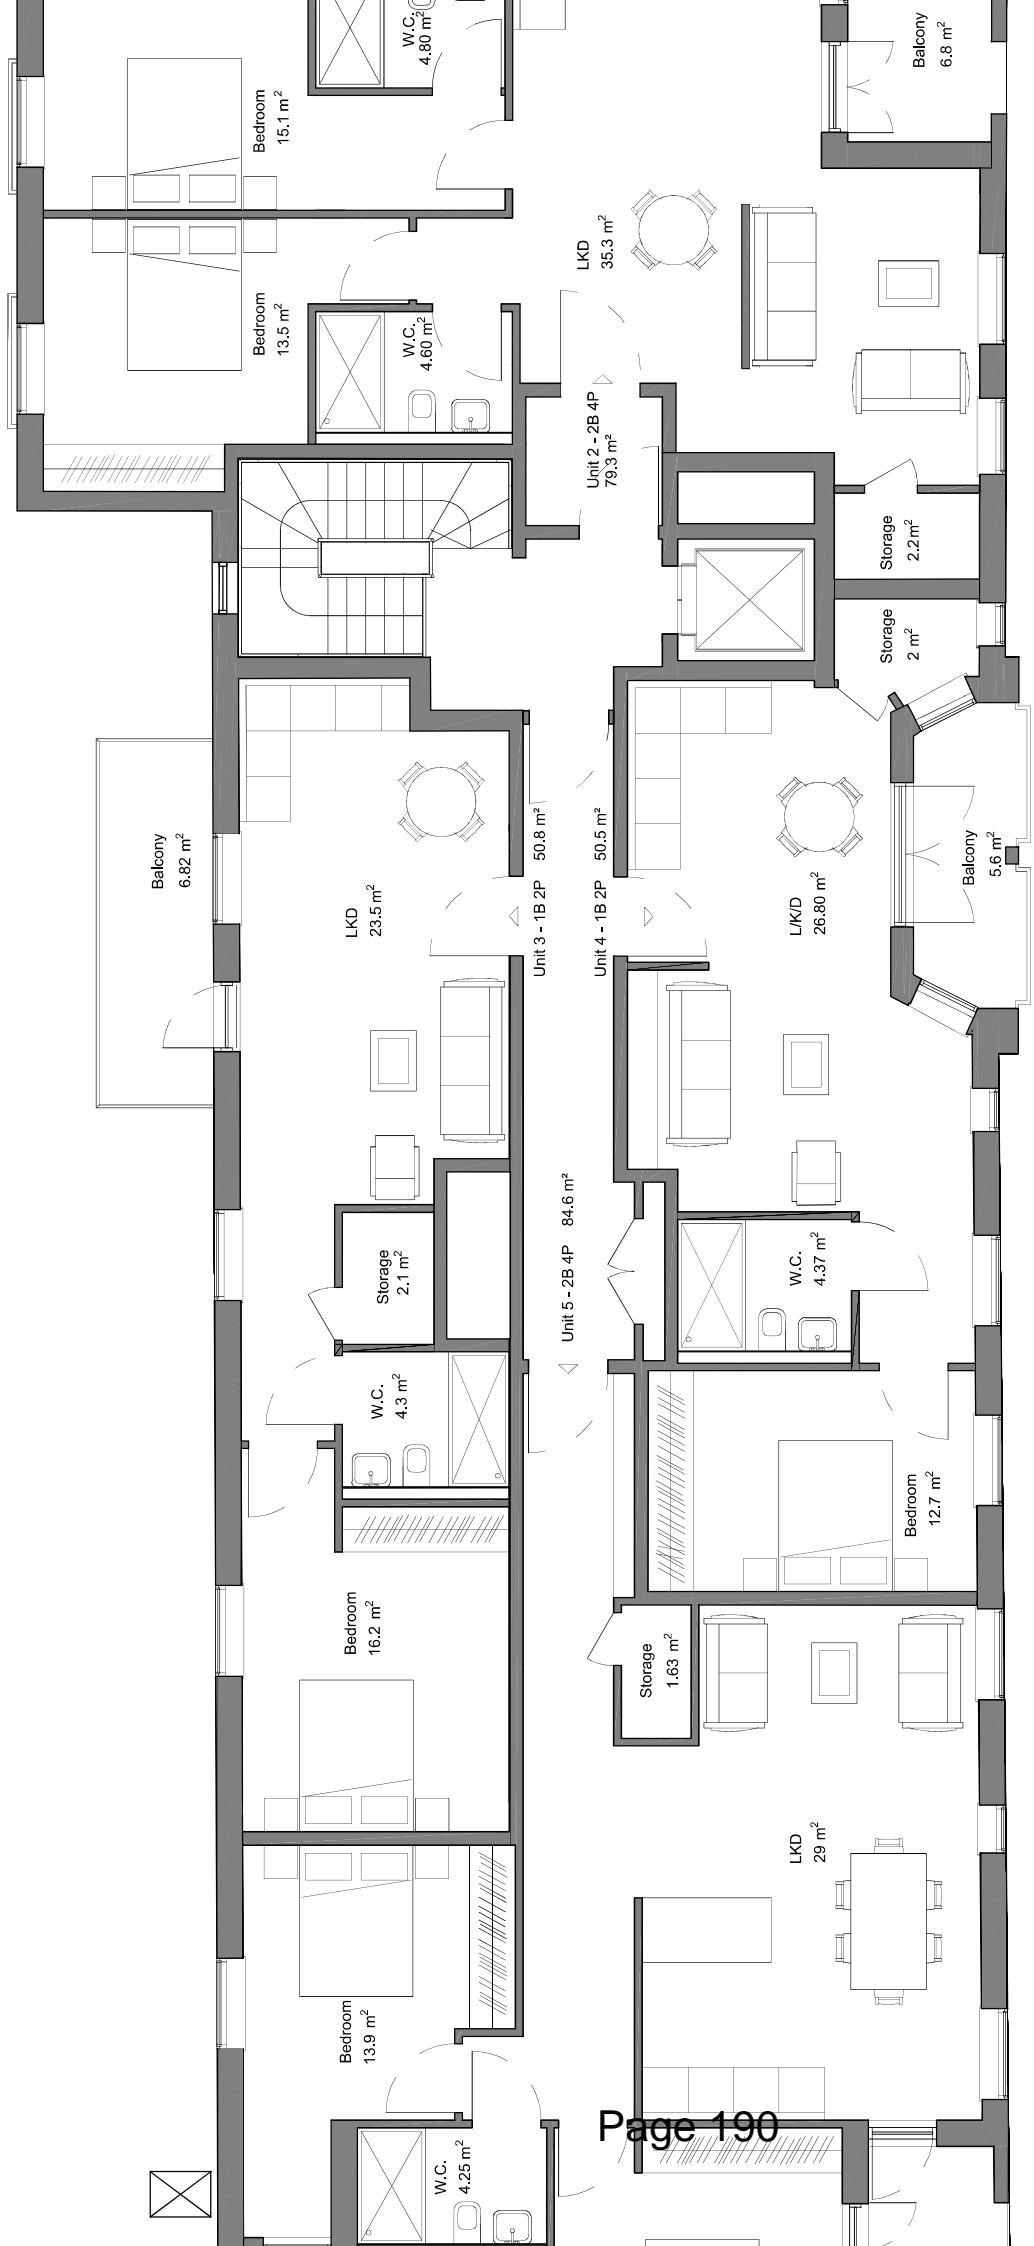

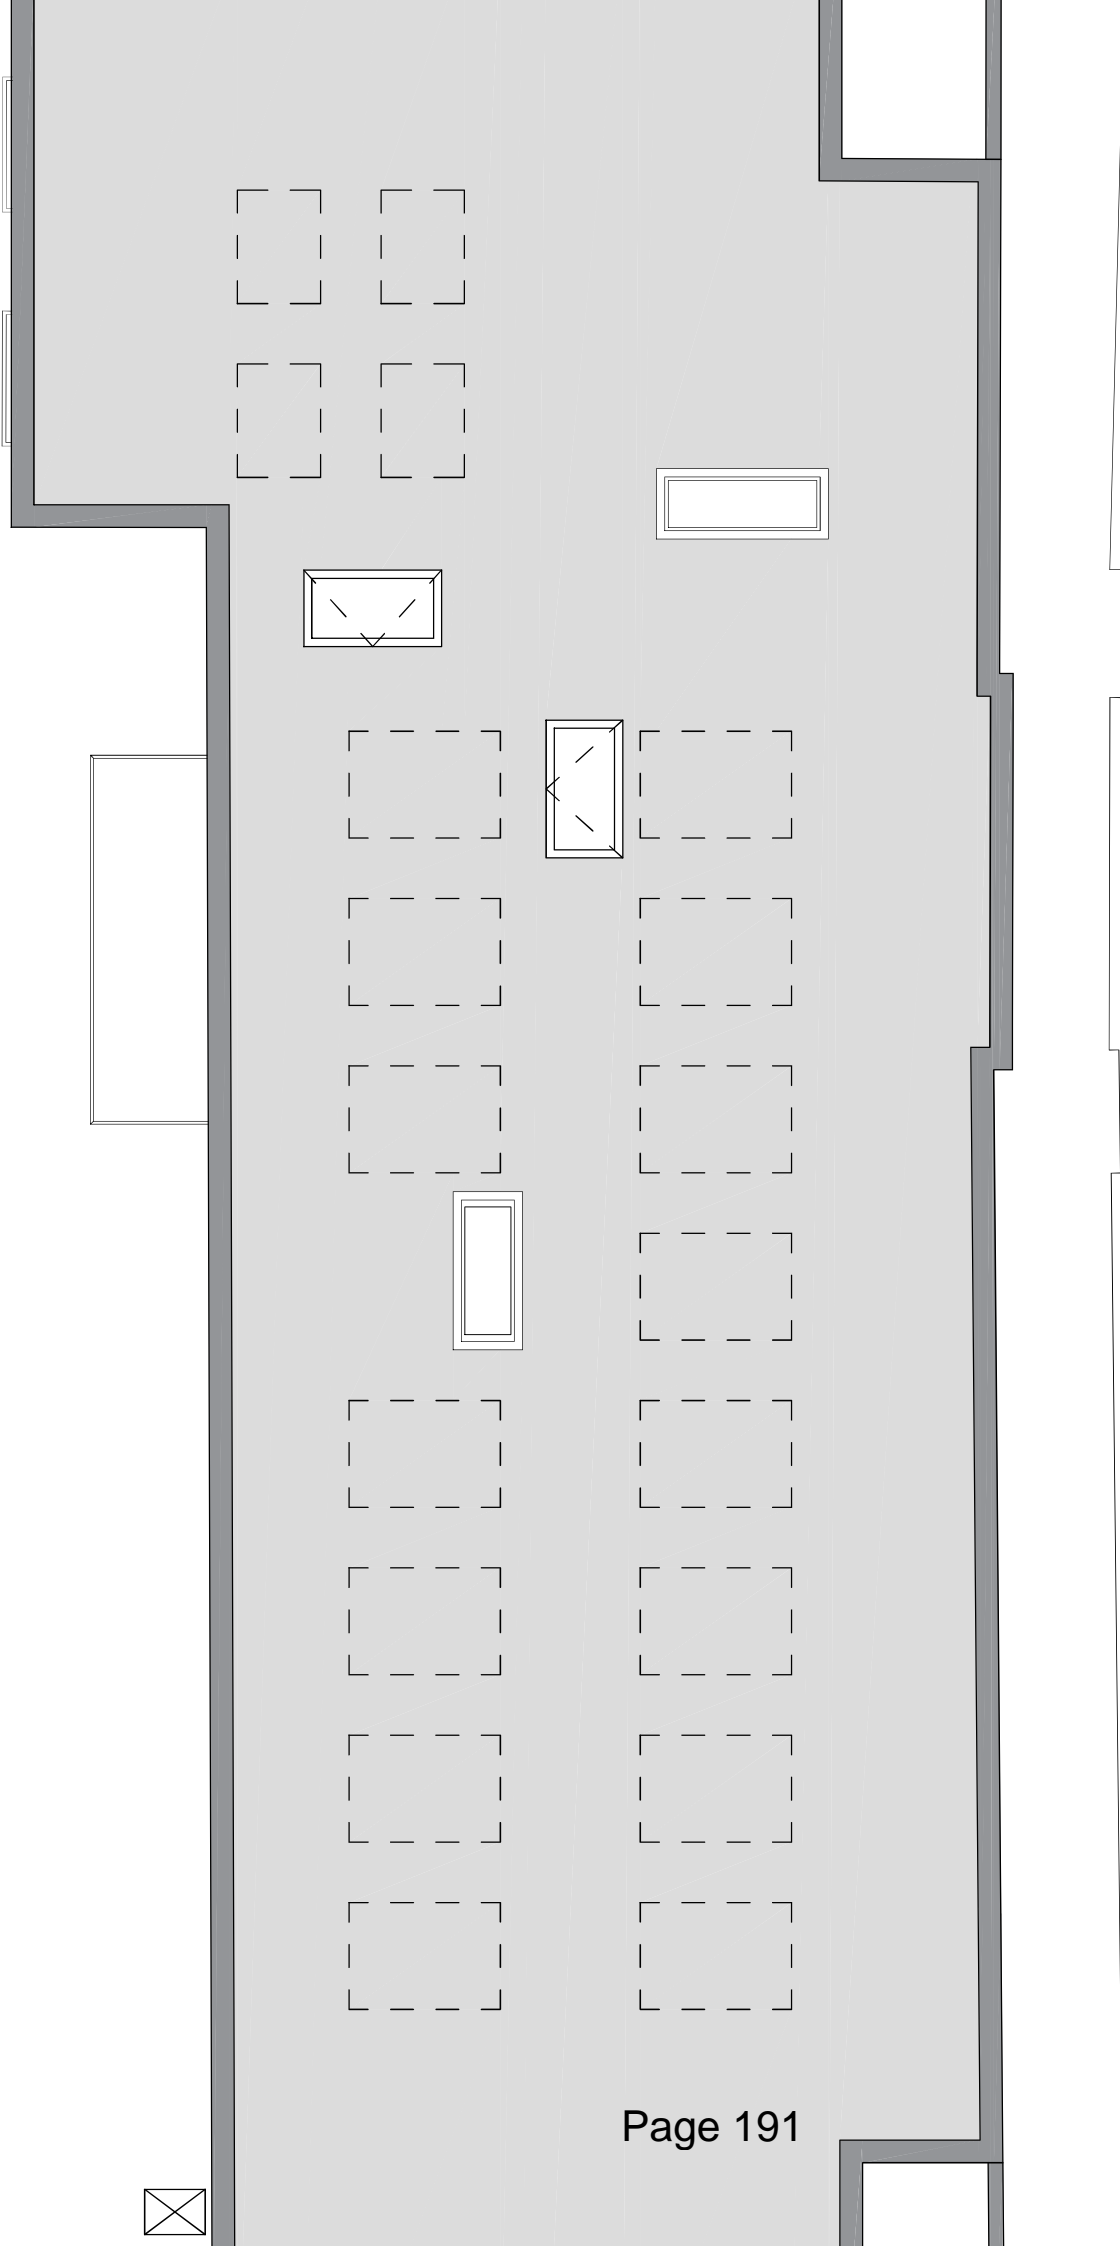





This page is intentionally left blank