



Page 39

Existing 3m fencing with added acoustic barrier

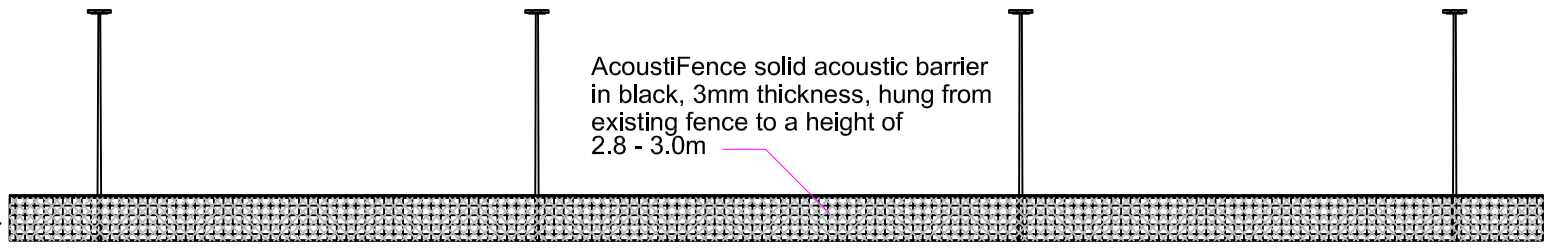


VIEW A

Existing 3m fencing remains unchanged

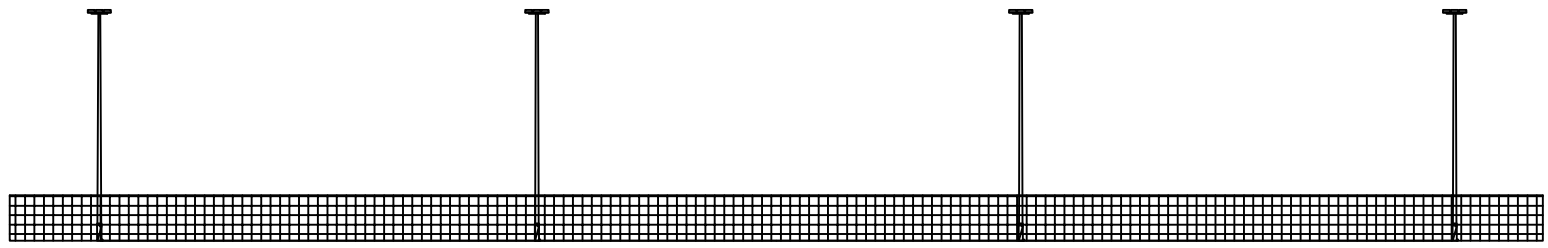


VIEW C

Existing 3m fencing remains unchanged

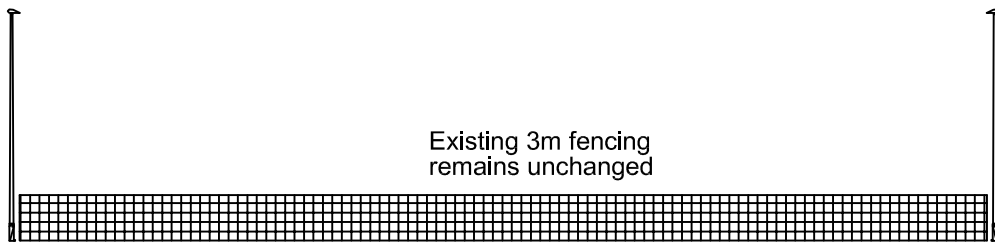

VIEW B

Existing 3m fencing remains unchanged

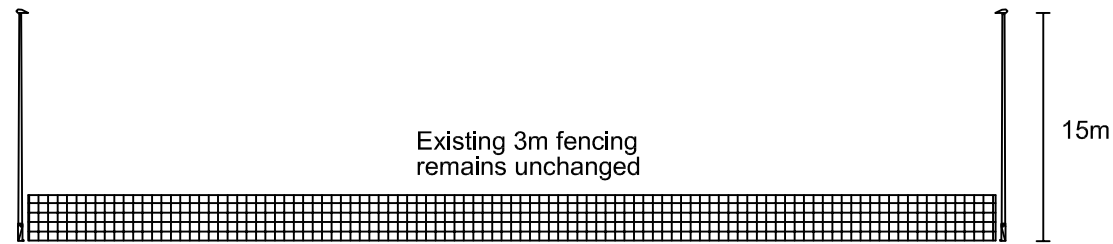

VIEW D

REVISION HISTORY

r1 - additional elevations and fence details

r2 - AcoustiFence acoustic barrier added.

| | |
|-------------------|--|
| PHD | Paul Hawkins Development 365 Uppingham Road, Leicester LE5 4DP |
| | Ricards Lodge High School Artificial Turf Pitch Lighting column and fence elevations |
| RL/06 r2 | |
| 04/02/21 | PAUL HAWKINS DEVELOPMENT 2020 |
| Scale: 1:500 (A3) | |

This page is intentionally left blank