


APPENDIX 1 – ALTERNATIVE ROOF ELEVATION

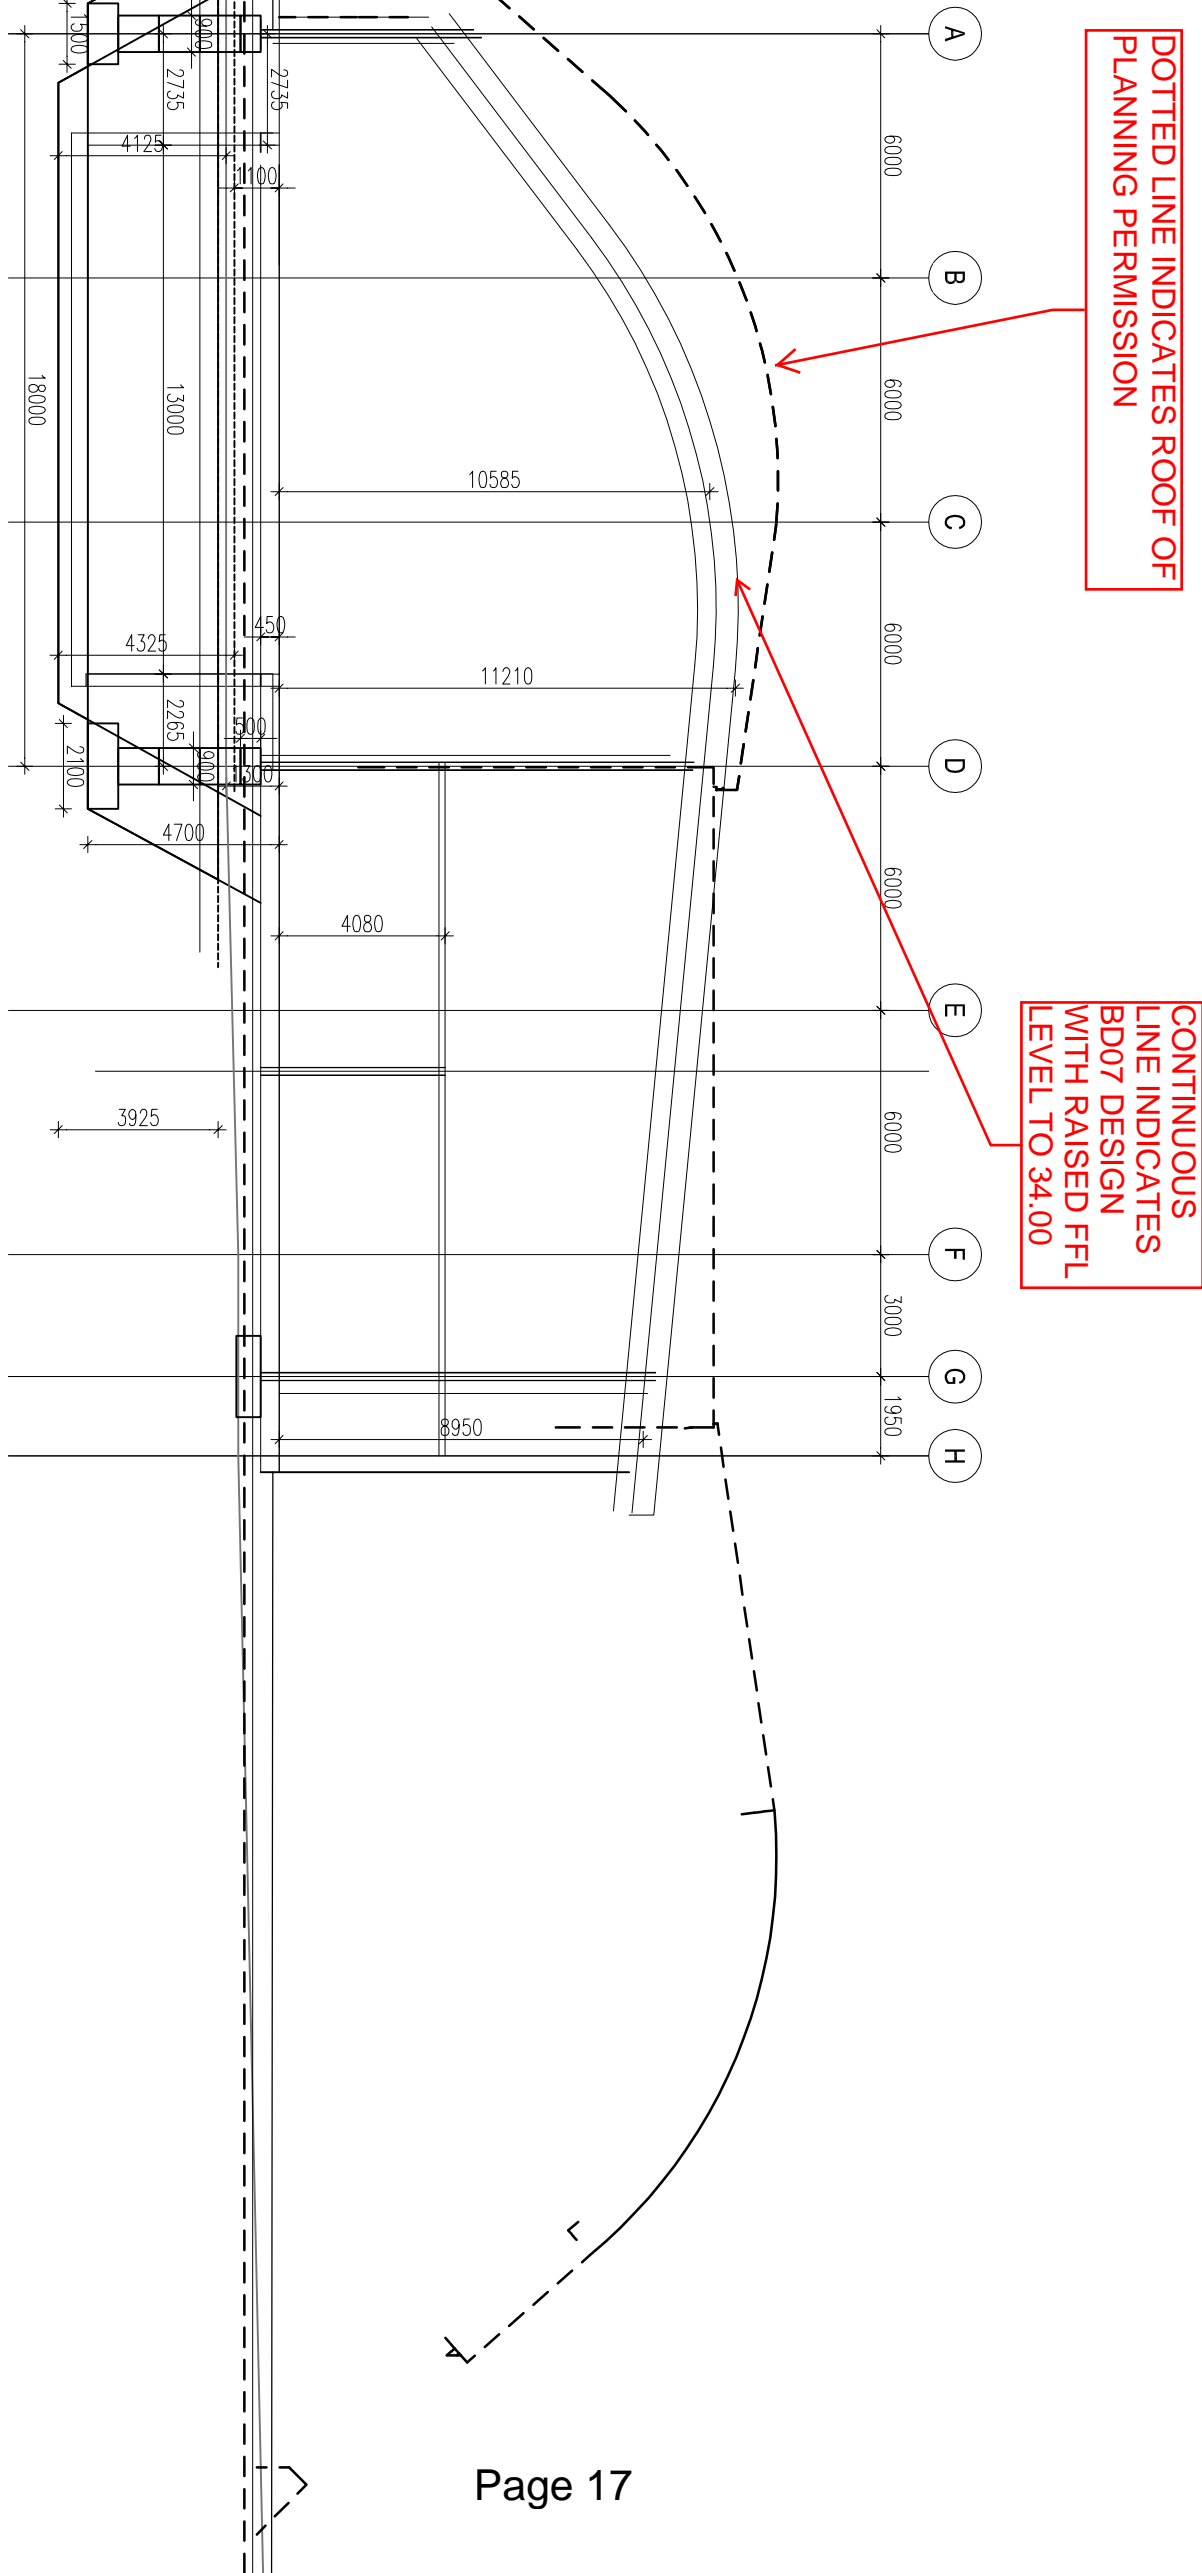

This page is intentionally left blank