


WE ARE THE FAIR
 EASTERN ELECTRICS FESTIVAL 2018
 MORDEN PARK, LONDON ROAD, SM4 5QU
 51°23'32.02"N
 0°12'38.35"W
 EVENT DAY: TBC
 OPENING HOURS: 11AM - 10PM
 BUILD & BREAK: TBC
 V4 - Drawn by Rami Ali

SCALE: 1 SQUARE = 50m

- KEY**
- FIRE EXTINGUISHERS**
 - BLACK DOT - CO2 EXTINGUISHER
 - BLUE DOT - POWDER EXTINGUISHER
 - RED DOT - WATER EXTINGUISHER
 - EMERGENCY VEHICLE ROUTE
 - ⚕ MEDICAL
 - ↔ FLOW ARROWS
 - ⚡ F1 FIRE EXITS [MAIN 2M] [1.2-1.5] STAGE HEIGHTS
 - 🏠 GENERATORS
 - 🏠 MARQUEES
 - 🛡 STEELSHIELD
 - 🚧 PED BARRIER
 - 🚧 MOJD BARRIER
 - 🚧 MET BARRIER
 - 🚧 HERAS FENCE
 - 🚧 LICENSABLE AREA
 - 🚪 C01/2 C06 CABINS
 - 🚪 TOILETS
 - 🚪 T2 TRADERS
 - 🚪 STAGING
 - 🚪 VIEWING PLATFORM
 - 🚪 SADDLESPAN
 - 🚪 BIG TOP
 - 🚪 STRETCHTENT
 - 🚪 BARS

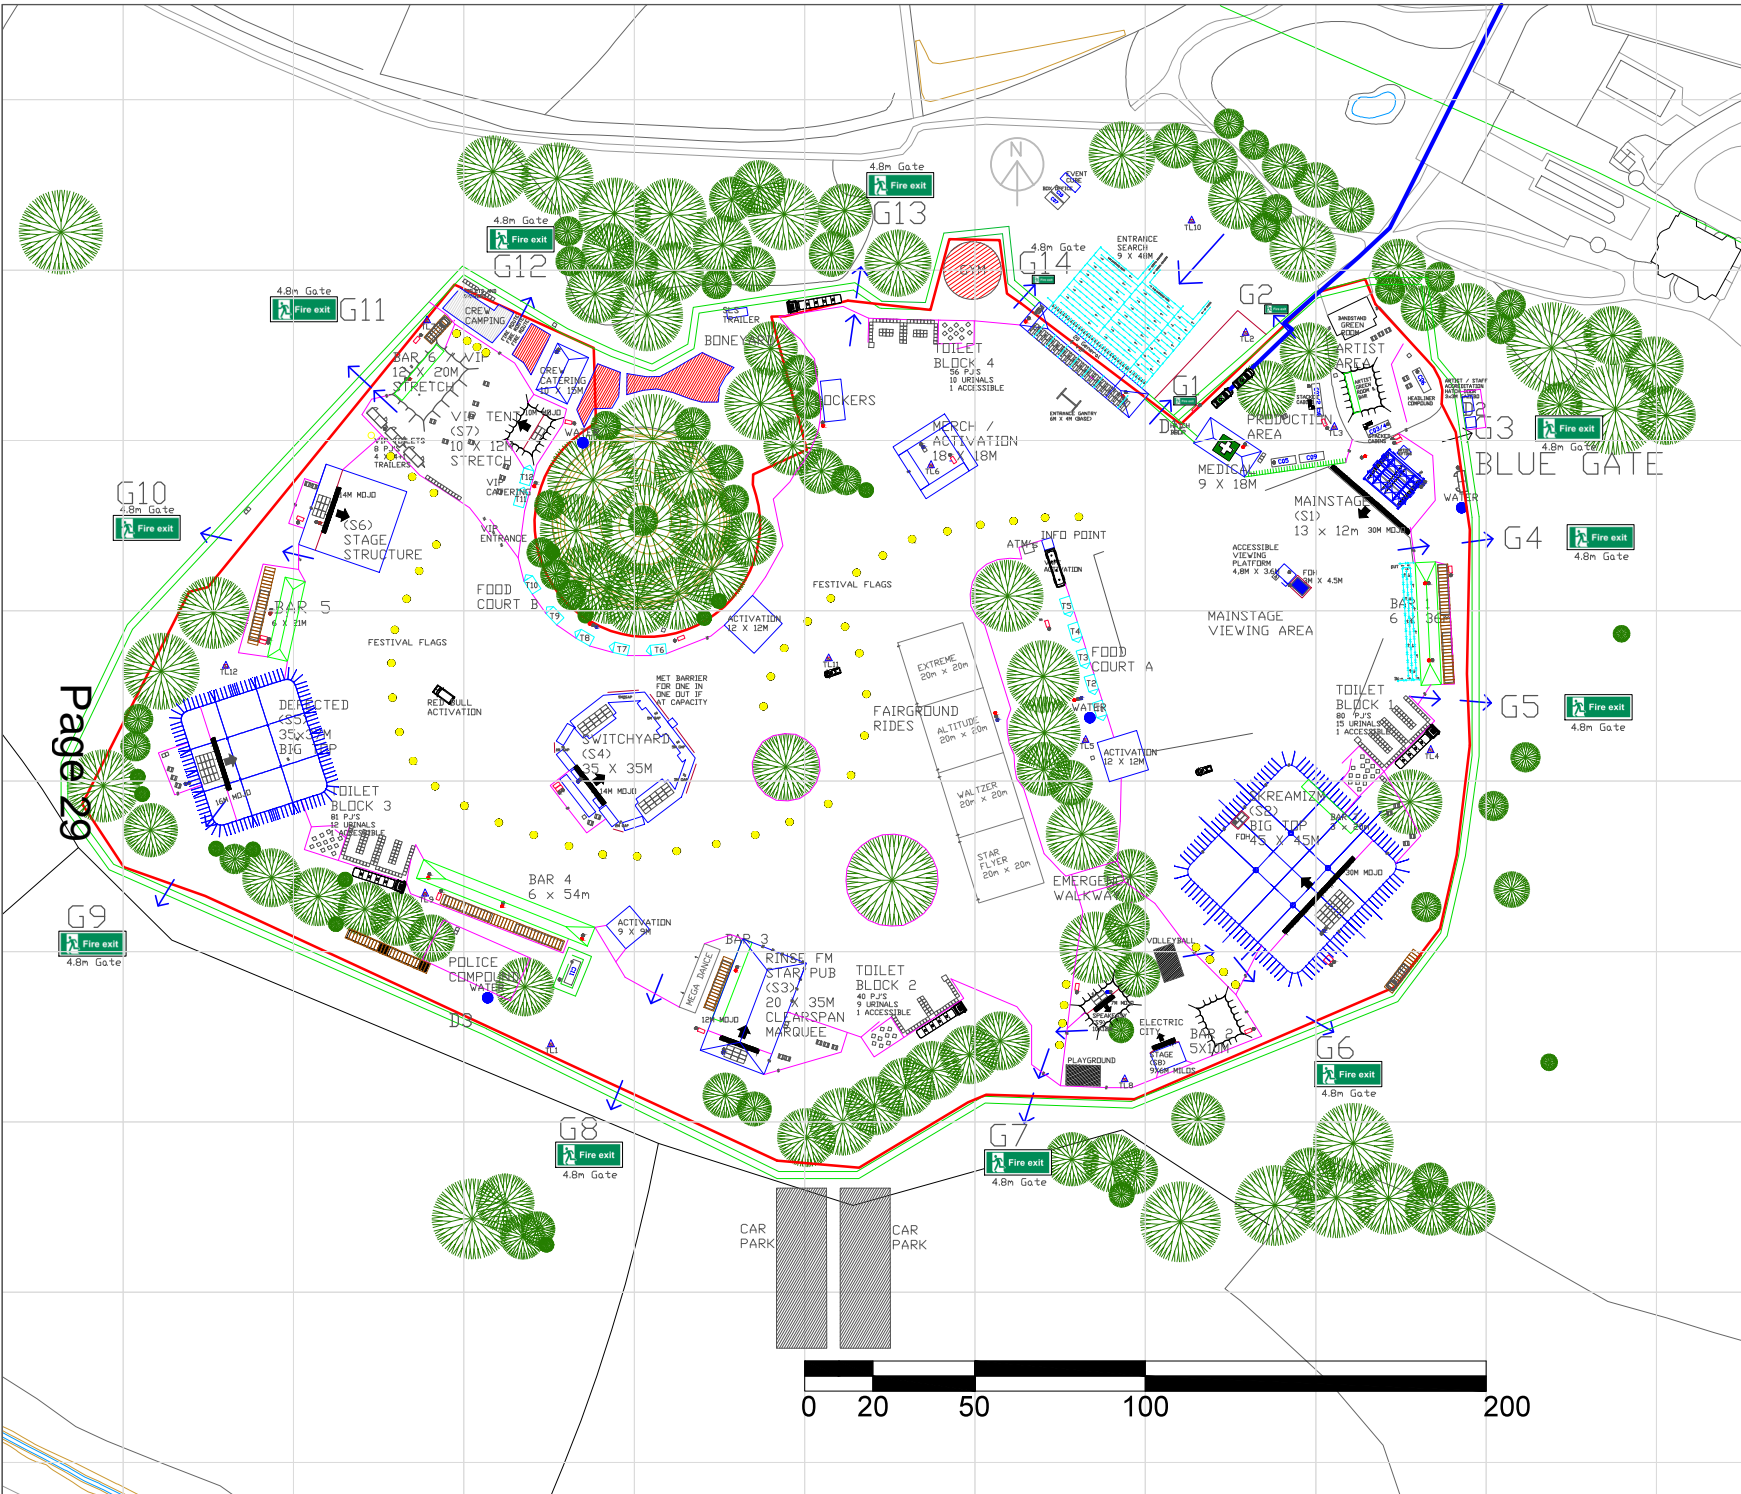

Page 29



This page is intentionally left blank