



SOMERSET ROAD ELEVATION - EXISTING

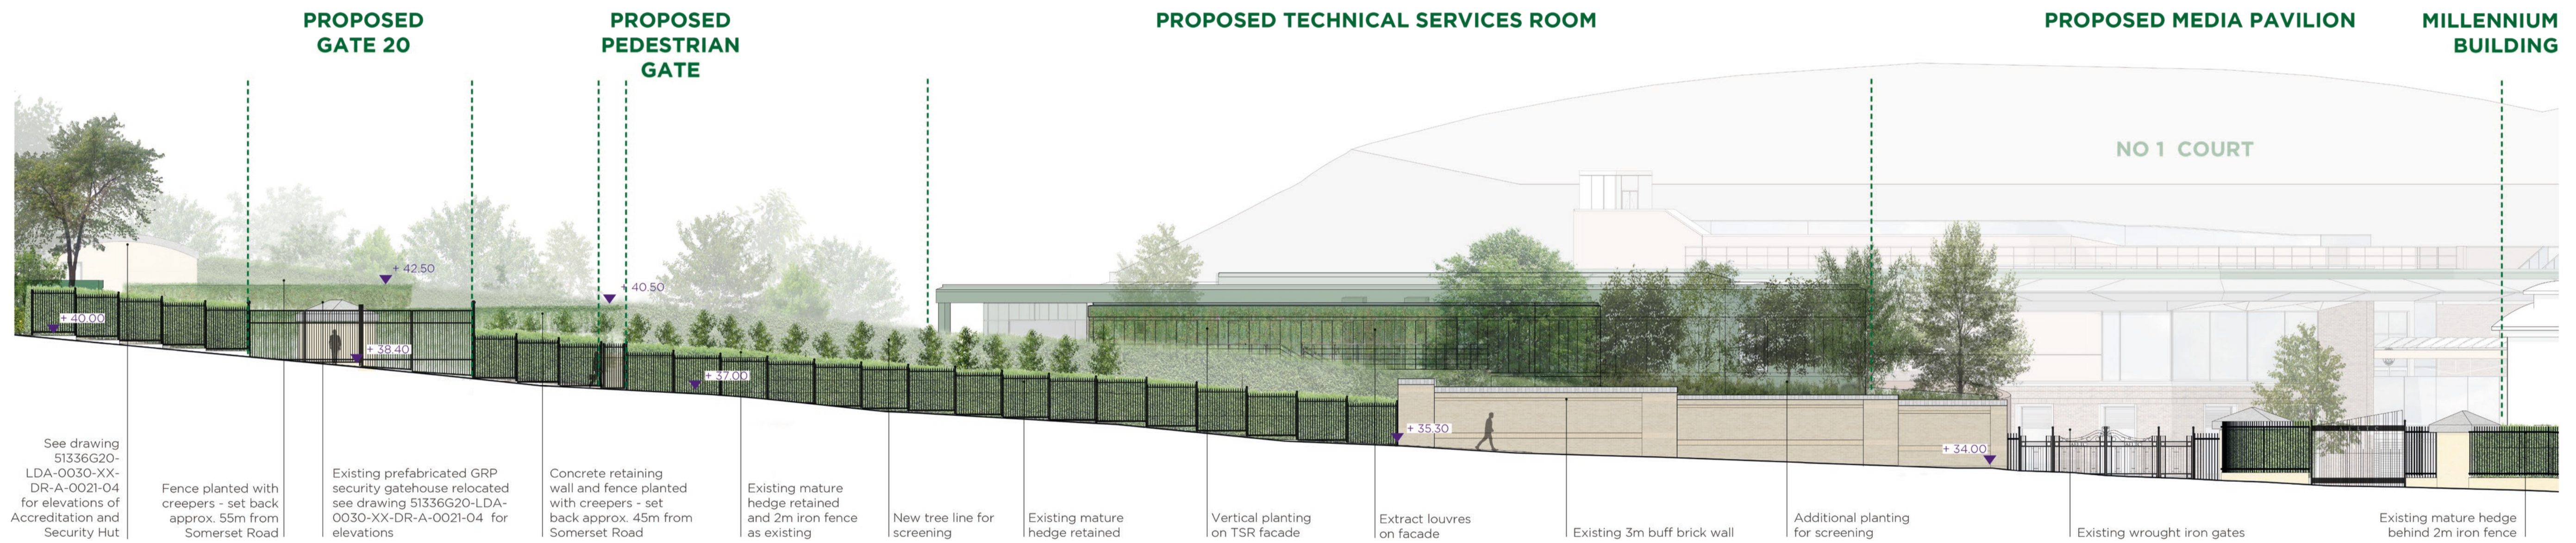

SOMERSET ROAD ELEVATION - PROPOSED

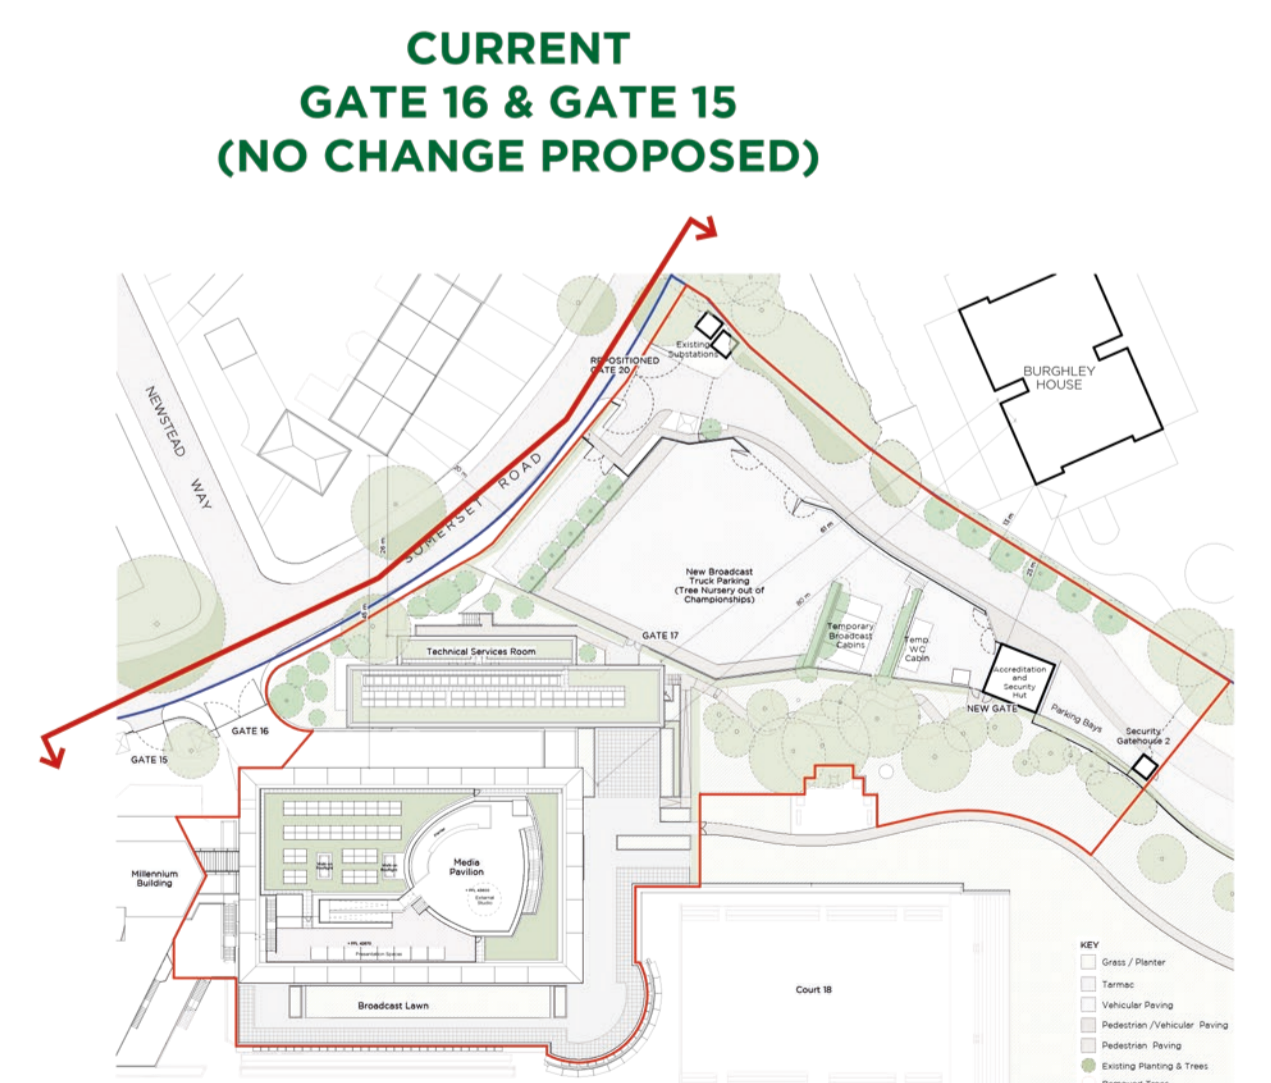

Rev.	Date	Description
P00	25/11/2019	Issued for Planning
P01	28/11/2019	Issued for Planning
P02	13/12/2019	Issued for Planning

Notes
 1. To be read in conjunction with all relevant information
 2. Do not scale from drawing



LANGSTAFF DAY ARCHITECTS		project Media Development Project for AELTC title Site Elevation from Somerset Road - Existing and Proposed	
address 321 Edinburgh House, 170 Kennington Lane London SE11 5DP e-mail office@langstaffday.co.uk	drawing number 51336-LDA-0010-XX-DR-A-0050	scale 1:150@A1 1:300@A3	rev. P02

This page is intentionally left blank