



- General Notes
1. Dimensions are in millimeters unless stated otherwise.
 2. Levels are in metres relative to project SOP with AOD equivalent level given for reference.
 3. Dimensions govern.
 4. All dimensions to be verified on site before proceeding.
 5. All discrepancies to be notified in writing to MATT architecture LLP.
 6. To be read in conjunction with all relevant engineers and specialists' drawings and specifications.

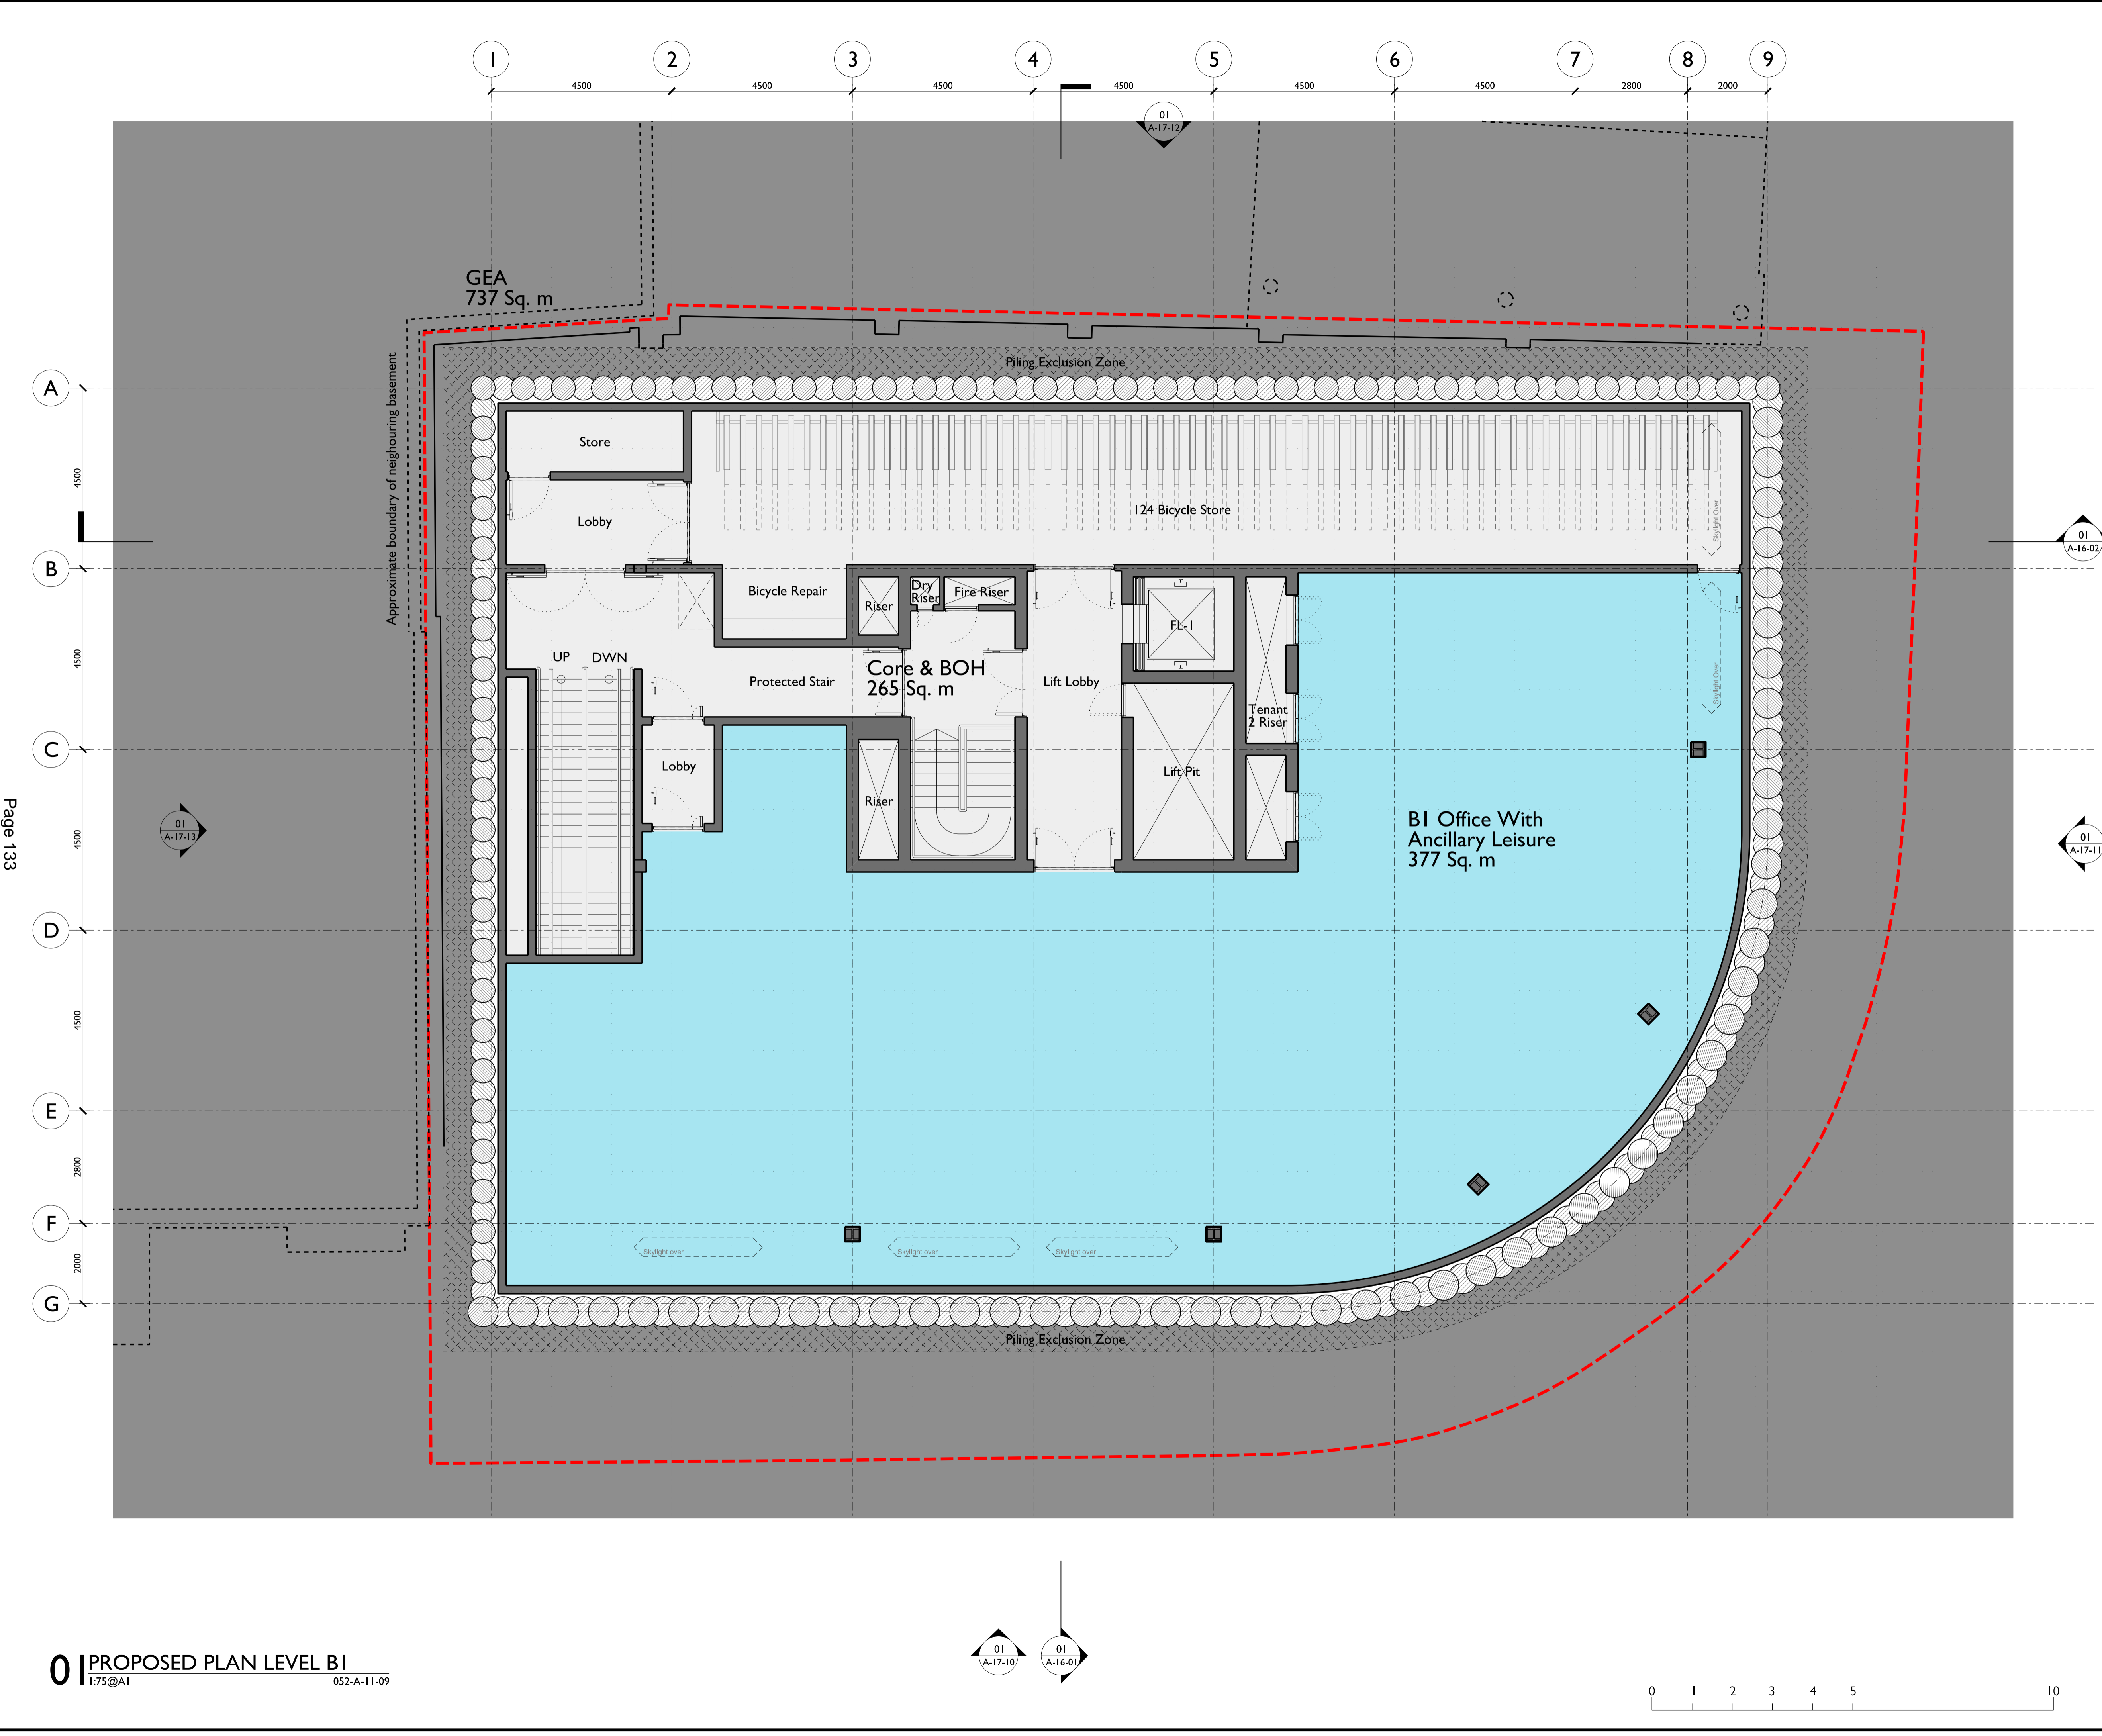

A	11/10/19	Planning Application	DT
Rev.	Date	Reason For Issue	Chk

PLANNING APPLICATION

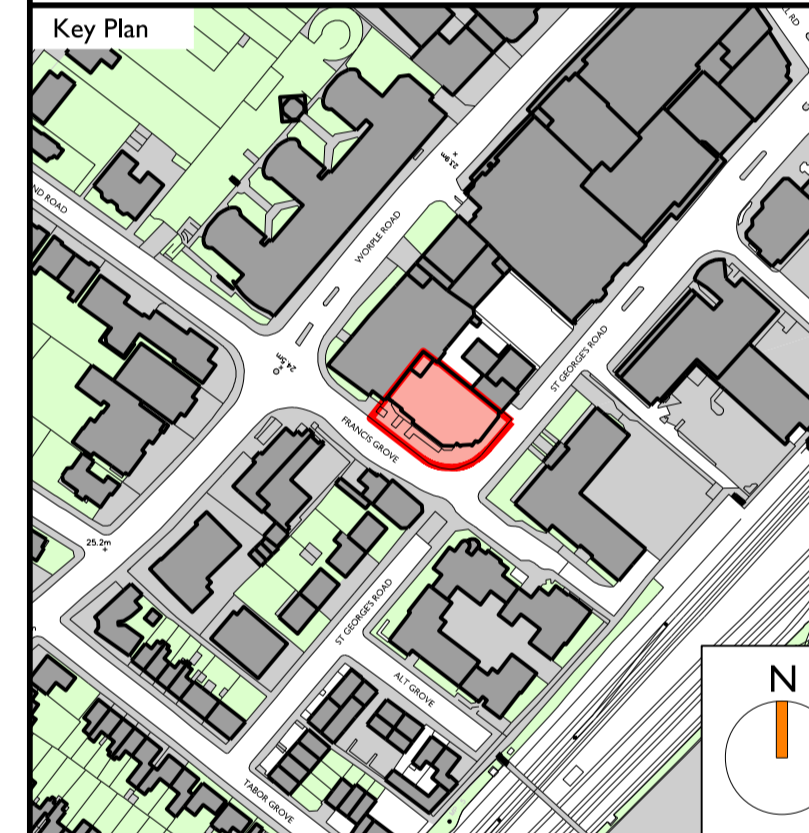

MATT
ARCHITECTURE
17 - 19 Leicester Square
London WC2H 7LE
t +44 20 3490 1243
e contact@mattarchitecture.com

Client

KINGSTON ESTATES

Project
**I-4 Francis Grove
Wimbledon**

Title
**Proposed Plan
Basement Level B1**

Scale @ A1 1:75	Scale @ A3 1:150
Number 052-A-11-09	Revision A

This page is intentionally left blank