



- General Notes
1. Dimensions are in millimeters unless stated otherwise.
 2. Levels are in metres relative to project SOP with AOD equivalent level given for reference.
 3. Dimensions govern.
 4. All dimensions to be verified on site before proceeding.
 5. All discrepancies to be notified in writing to MATT architecture LLP.
 6. To be read in conjunction with all relevant engineers and specialists' drawings and specifications.

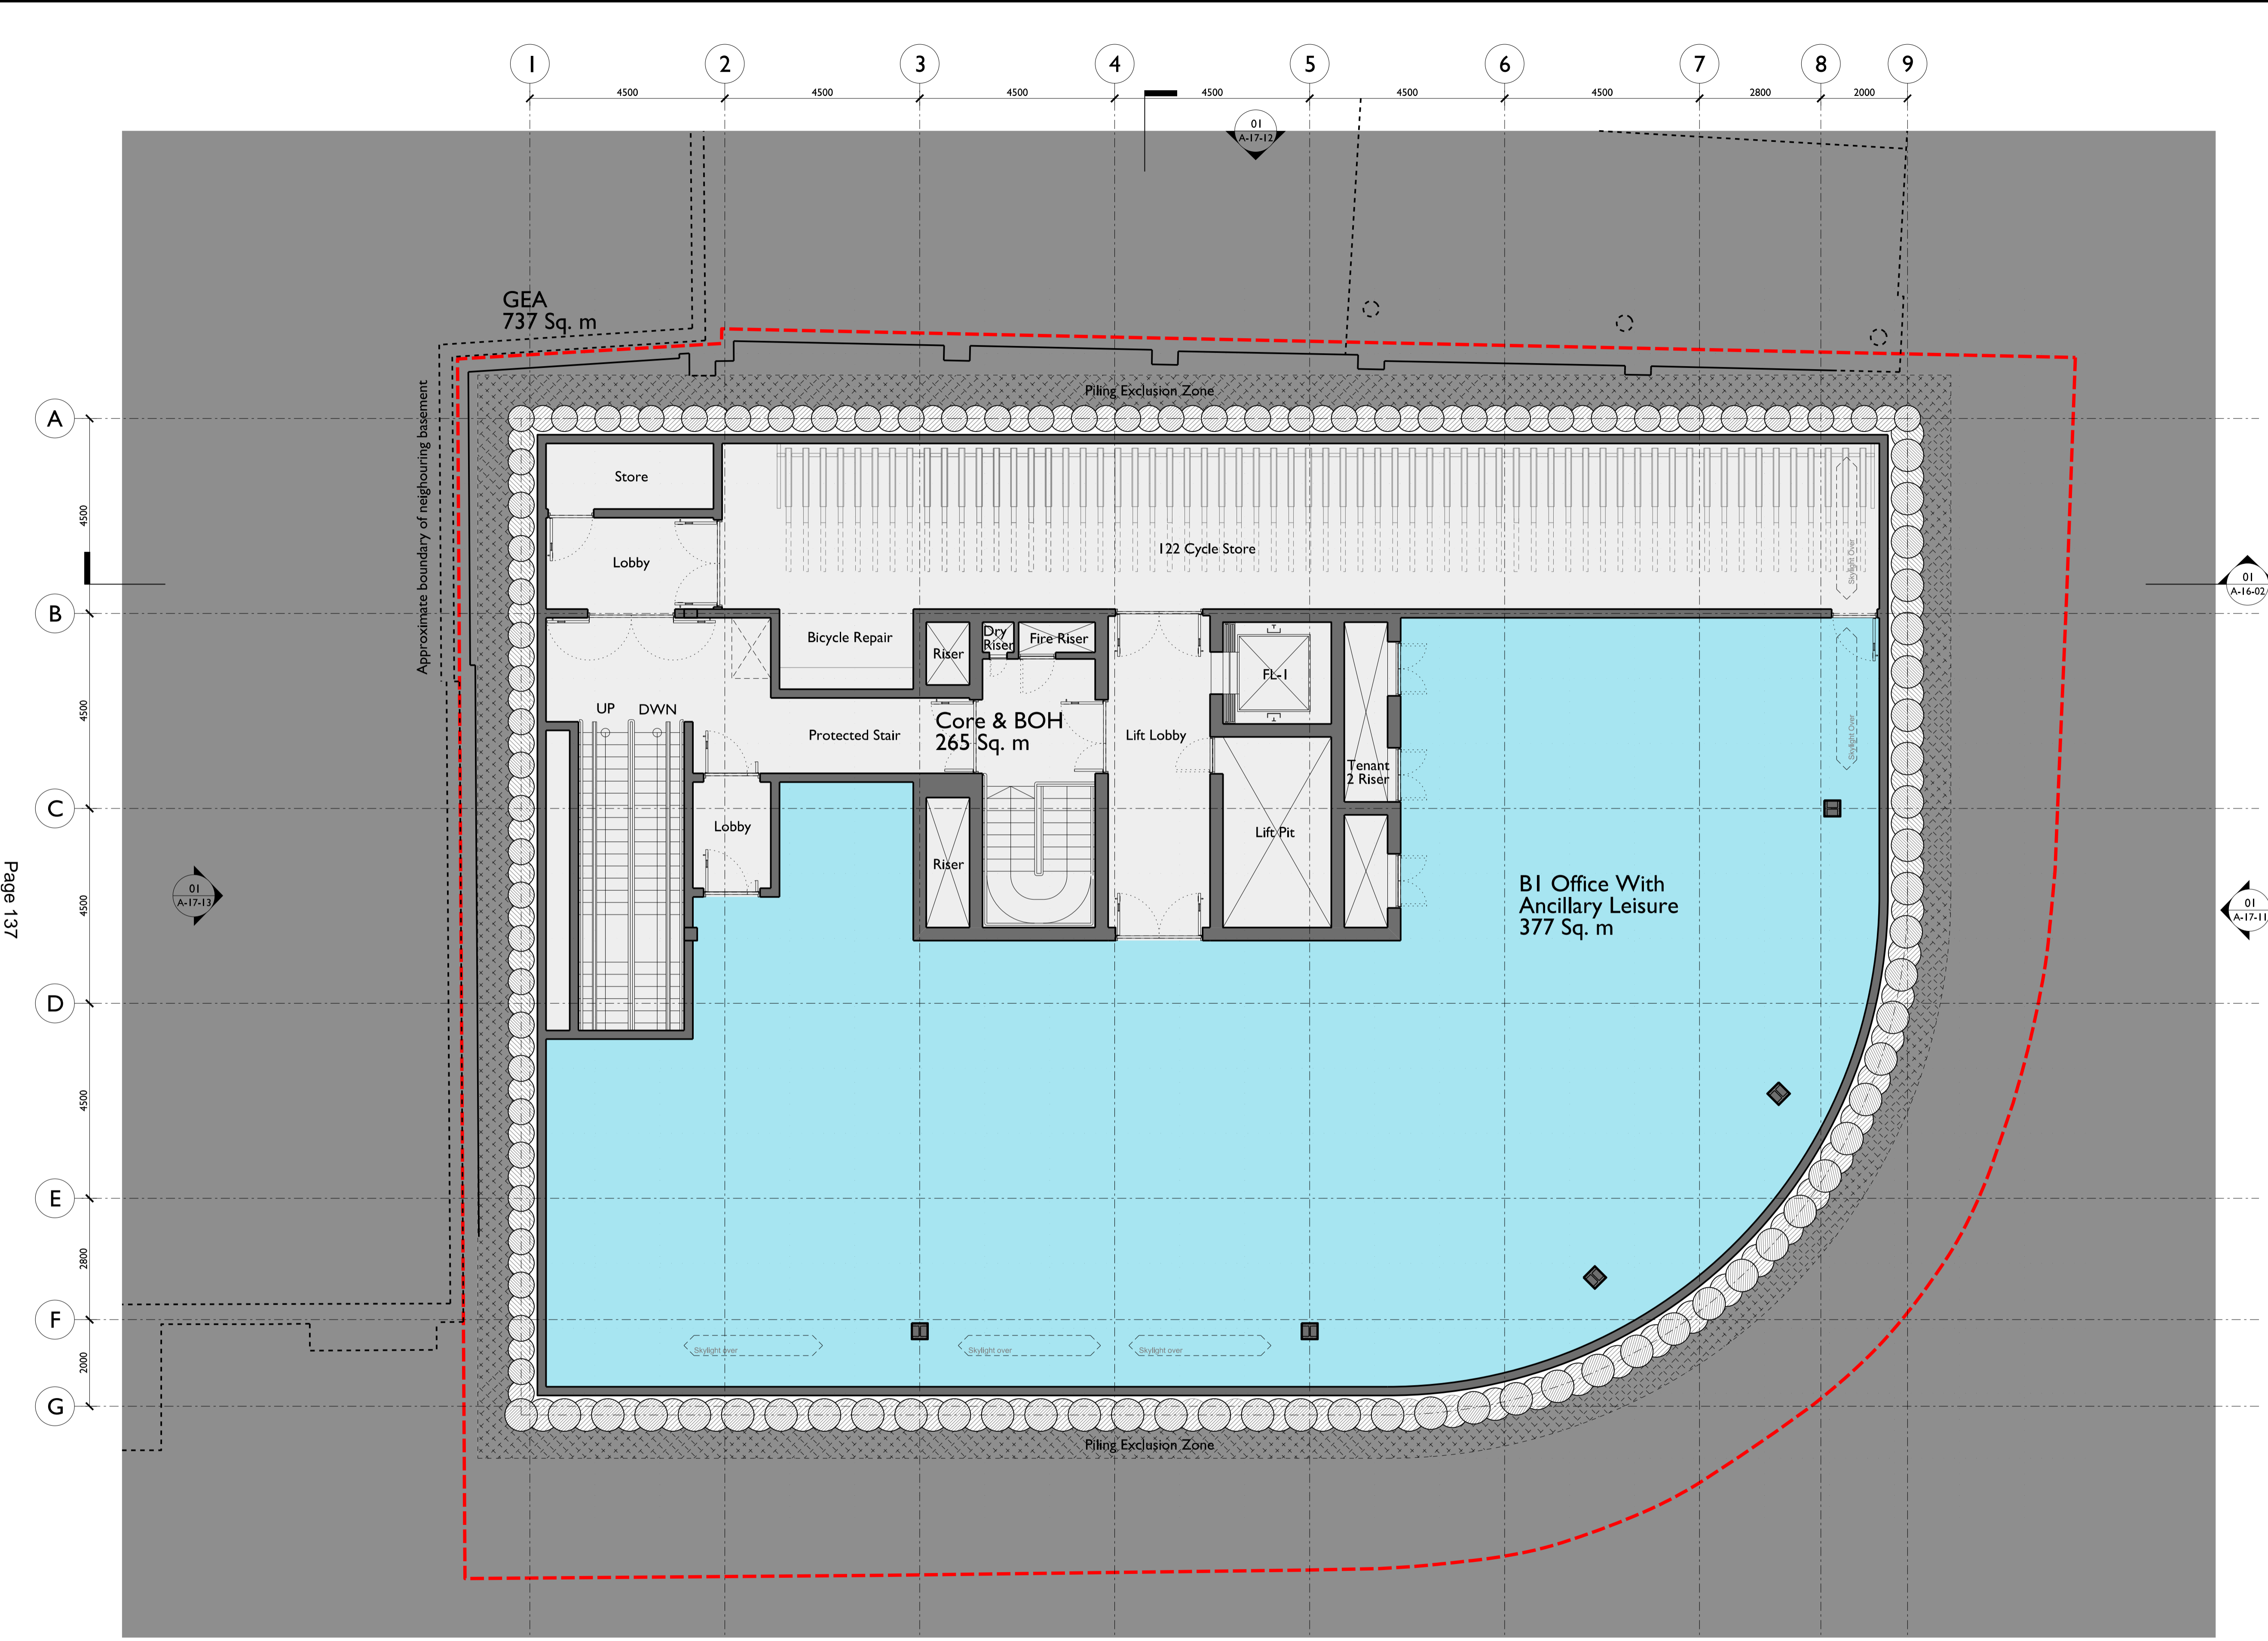

Rev.	Date	Reason For Issue	Chk
C	28/02/26	Planning Amendment	DW
B	21/02/26	Planning Amendment	DW
A	11/10/19	Planning Application	DT

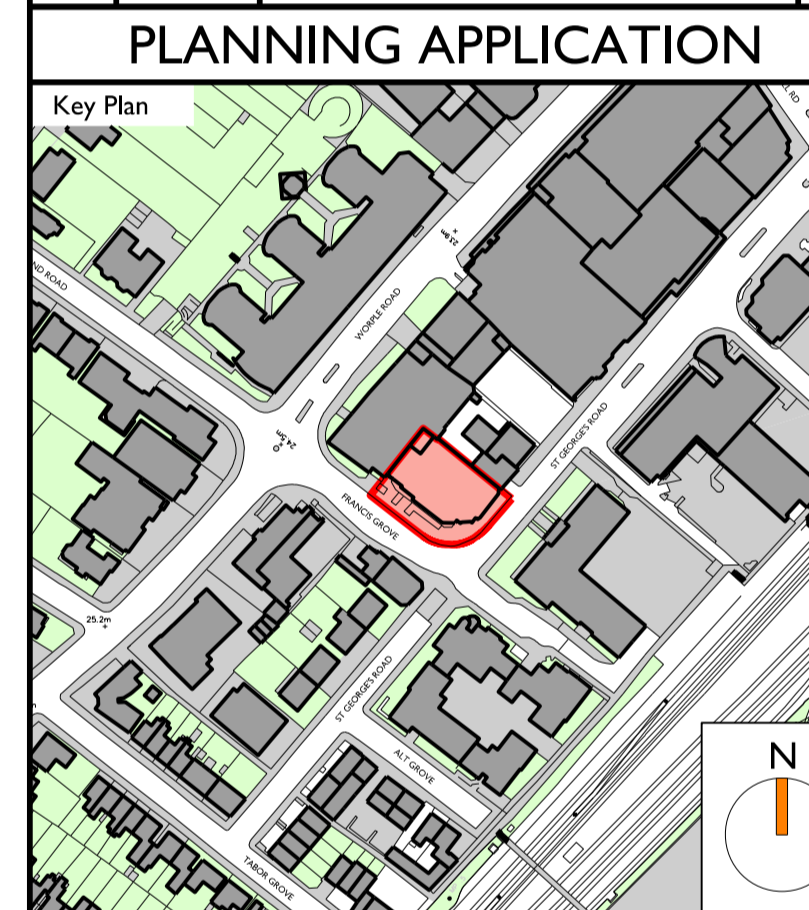


MATT
ARCHITECTURE
17 - 19 Leicester Square
London WC2H 7LE
t +44 20 3490 1243
e contact@mattarchitecture.com



Project
**I-4 Francis Grove
Wimbledon**

Title
**Proposed Plan
Basement Level B1**

Scale @ A1 1:75	Scale @ A3 1:150
Number 052-A-11-09	Revision C

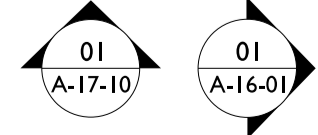

This page is intentionally left blank