



FRONT ENTRANCE

- Portland stone coping
- Special brick arch to match other original villas in the road
- Painted hardwood door with bolection moulding to match other original villas in the road
- Portland stone plinth
- Portland stone coping

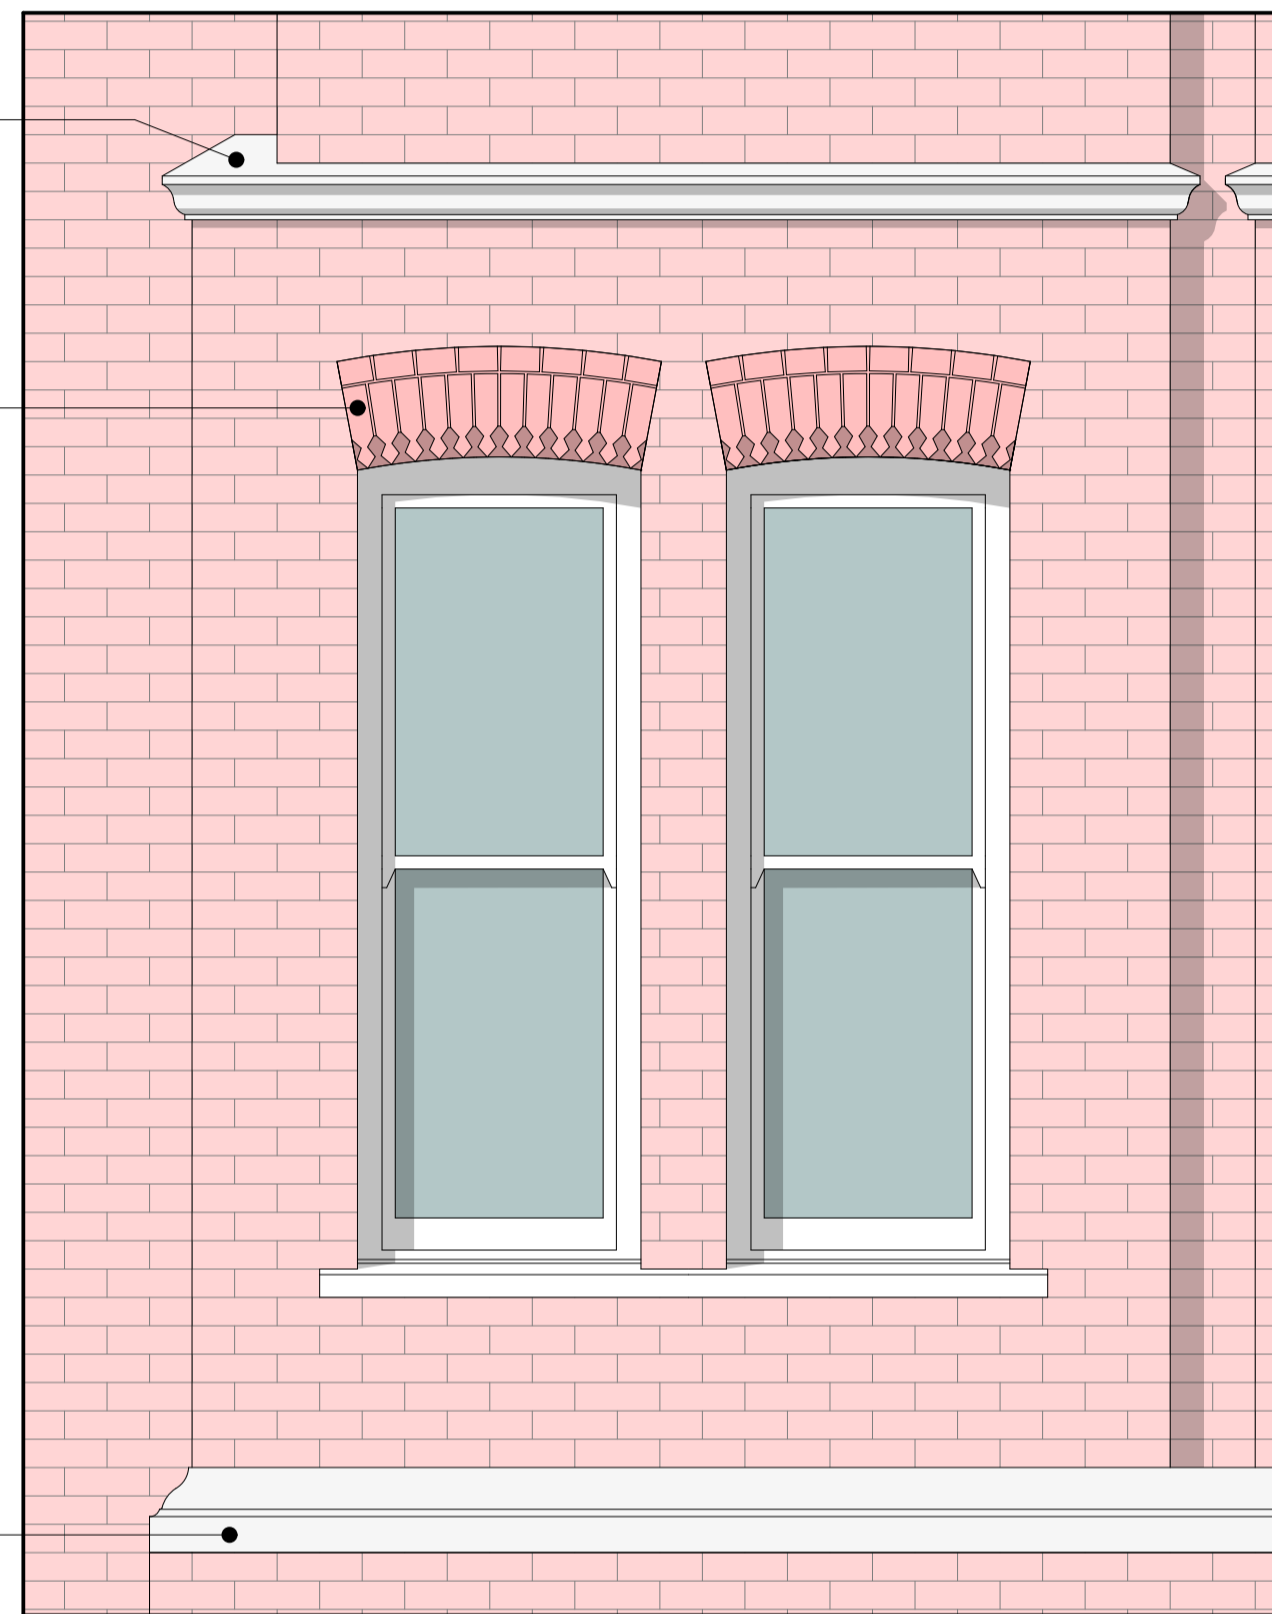

WINDOW DETAIL

- Painted wood finial and deep barge boards to match the original villas in the road
- Portland stone coping
- Special brick arch to match other original villas in the road

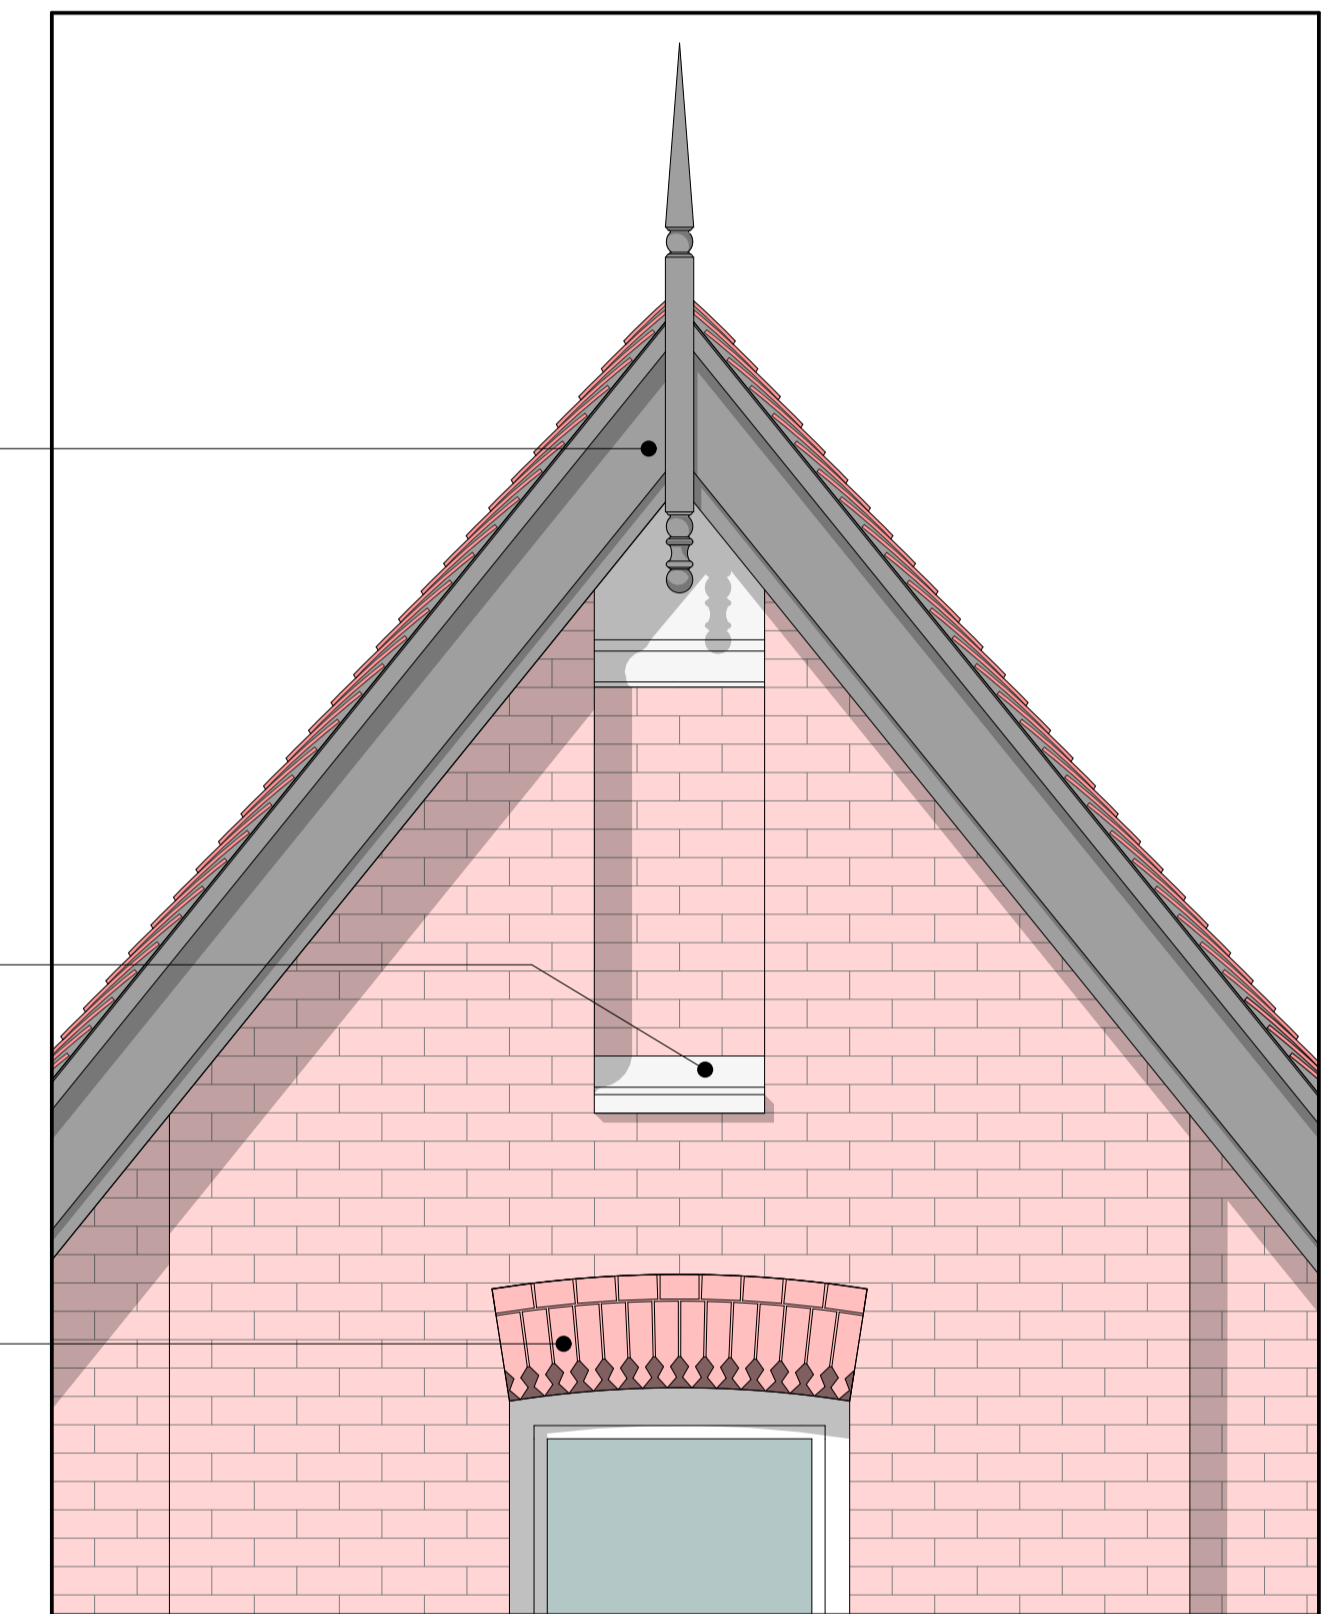

GABLE DETAIL

This page is intentionally left blank