


THIS DRAWING IS THE COPYRIGHT OF THE ARCHITECTS AND MAY NOT BE REPRODUCED WITHOUT PERMISSION

THE CONTRACTOR IS RESPONSIBLE FOR CHECKING DIMENSIONS, TOLERANCES AND REFERENCE. ANY DISCREPANCIES TO BE CHECKED WITH THE ARCHITECT BEFORE PROCEEDING WITH THE WORKS

WHERE AN ITEM IS COVERED BY DRAWINGS TO DIFFERENT SCALES, THE LARGER SCALE DRAWING IS TO BE WORKED TO

DO NOT SCALE FROM DRAWING, FIGURED DIMENSIONS TO BE WORKED TO AT ALL TIMES

THE CONTRACTOR IS RESPONSIBLE THAT ALL WORK AND MATERIALS ARE TO BE IN ACCORDANCE WITH THE BUILDING REGULATIONS AND TO COMPLY WITH THE RELEVANT CODES OF PRACTICE AND BRITISH STANDARDS

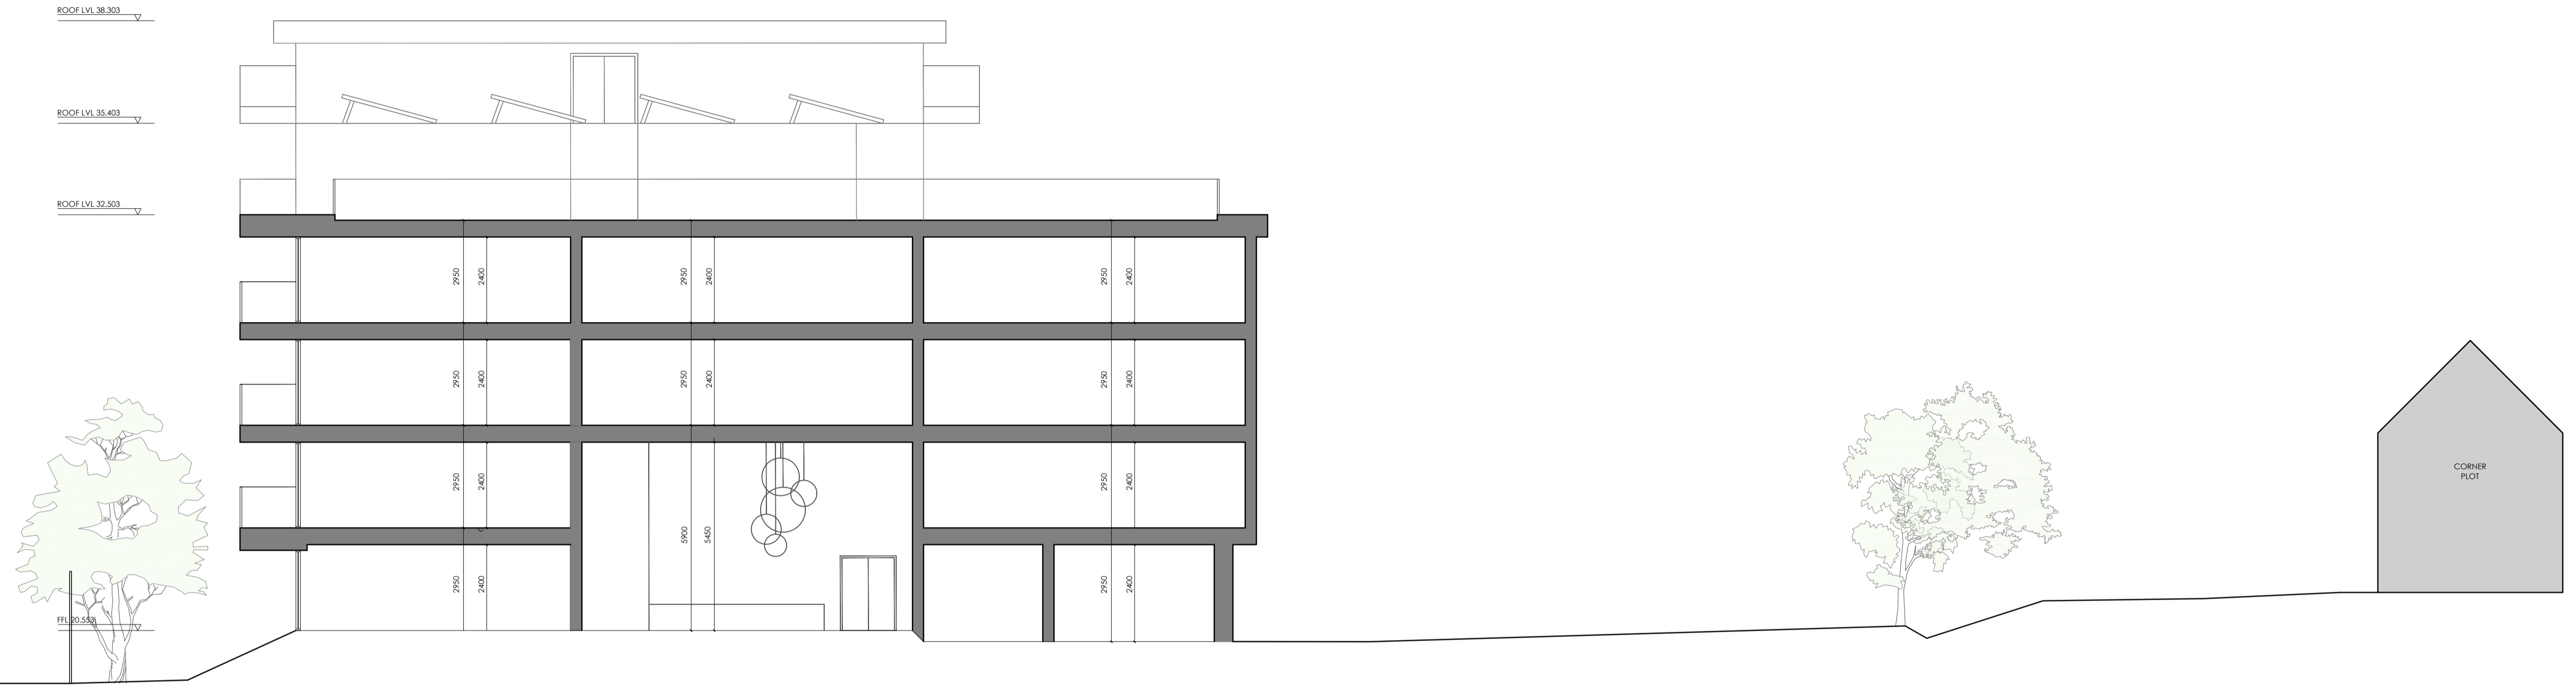

1 PROPOSED SECTION
P620 scale 1:100



LEVELS AMENDED TO CORRESPOND WITH ELEVATIONS	DATE	REVISION
10/12/19		A

TOOTING & MITCHAM FOOTBALL CLUB
ACCOMMODATION BLOCK

PROPOSED SECTION

date	client	revision
OCT 2019	TMFC	A
scale	drawing no.	revision
1:100 @ A1	17 / 640 / P620	A

This page is intentionally left blank