


# NORTHGATE SE GIS Print Template

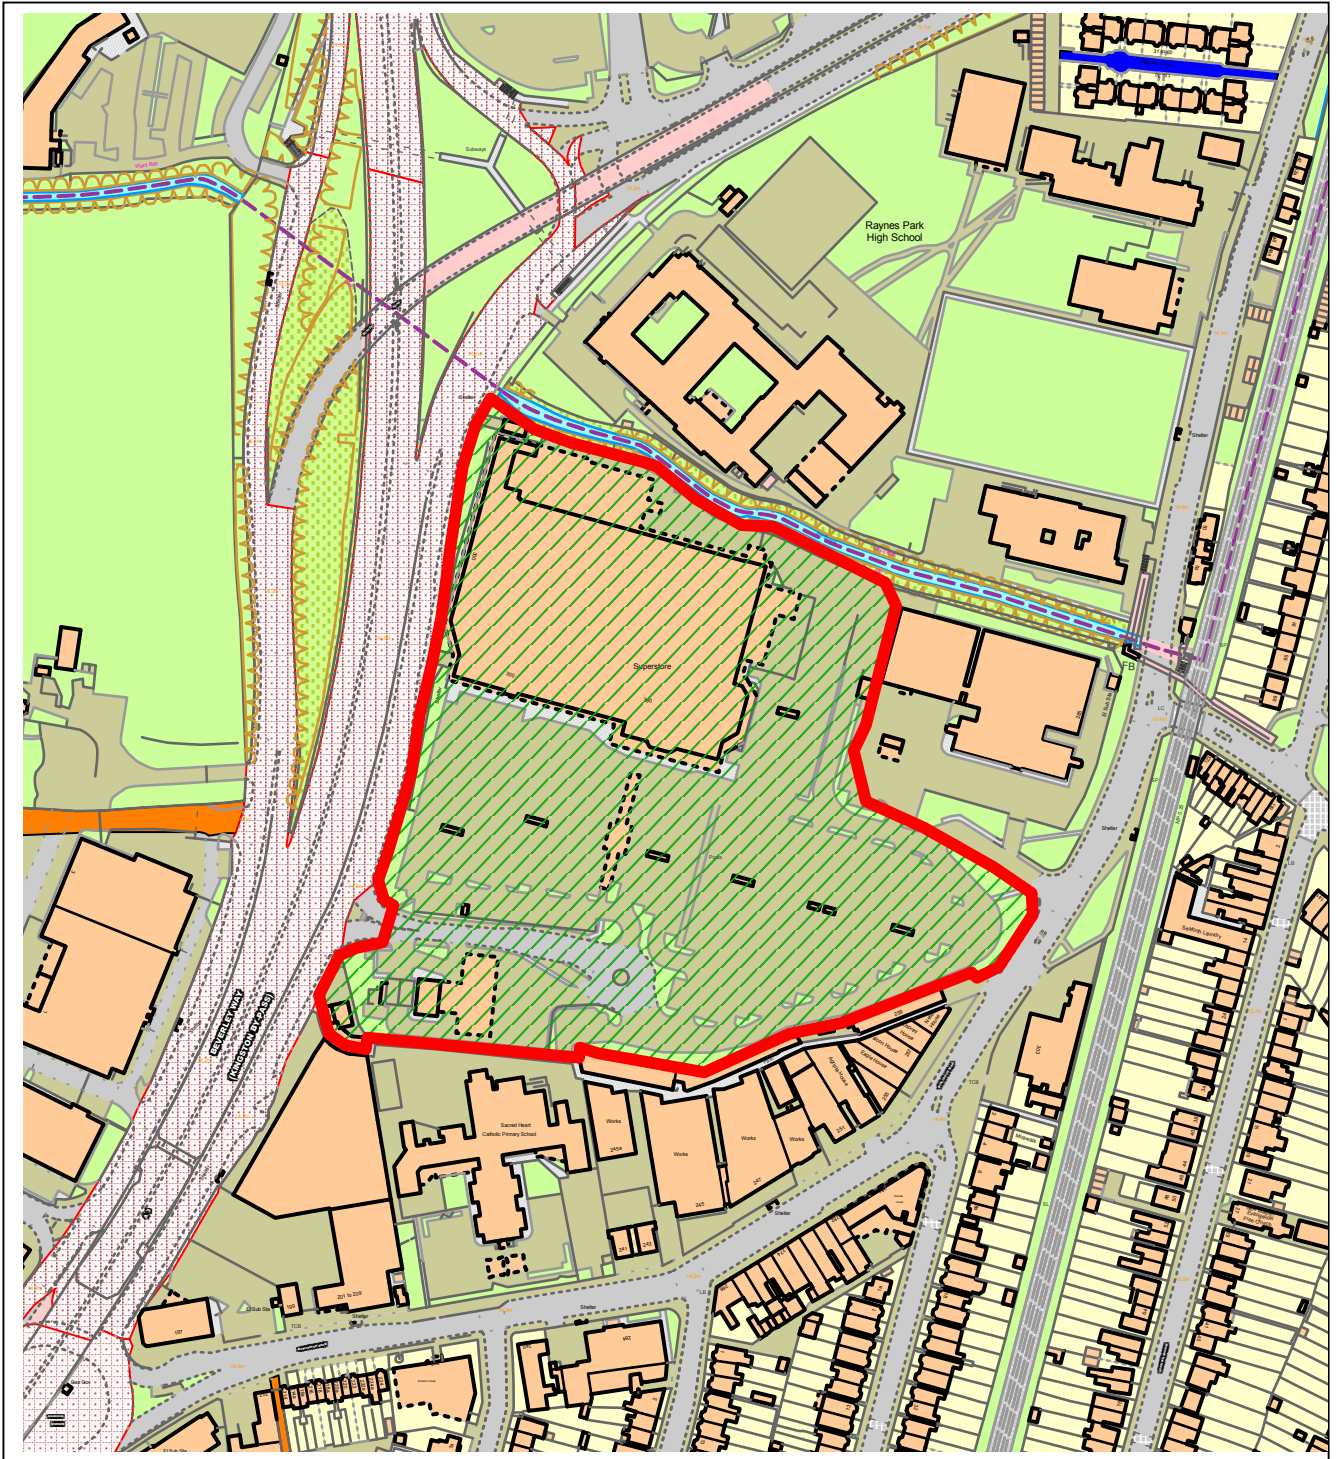

This material has been reproduced from Ordnance Survey digital map data with the permission of the controller of Her Majesty's Stationery Office, © Crown Copyright.




NOTES:

DO NOT SCALE. FIGURED DIMENSIONS ONLY TO BE TAKEN FROM THIS DRAWING. CHECK DIMENSIONS ON SITE AND REPORT DISCREPANCIES TO THE ARCHITECT.

THIS DRAWING IS PROTECTED BY COPYRIGHT.

ALL AREAS HAVE BEEN MEASURED FROM CURRENT DRAWINGS. THEY MAY VARY BECAUSE OF (EG) SURVEY, DESIGN DEVELOPMENT, CONSTRUCTION TOLERANCES, STATUTORY REQUIREMENTS OR RE-DEFINITION OF THE AREAS TO BE MEASURED.

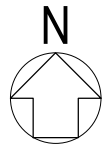

P1 27.11.19 Issued for Planning				JH	SB
No.	Date	Comment		Drawn	Chk'd
Revisions					

Issue Status

**PLANNING**

**tp bennett**  
architecture  
interiors  
planning

One America Street London SE1 ONE UK +44 (0) 20 7208 2000 [www.tpbenett.com](http://www.tpbenett.com)

Project


265 Burlington Road, New Malden

Drawing Title

**Proposed Car Park Amendements  
Site Layout**

Drawn	Date	Scale @ A3	Alt. Ref.
SB	Nov 2019	1:1250	
tp bennett Project No.		Drawing Number	Rev
E1180		D 4005	P1



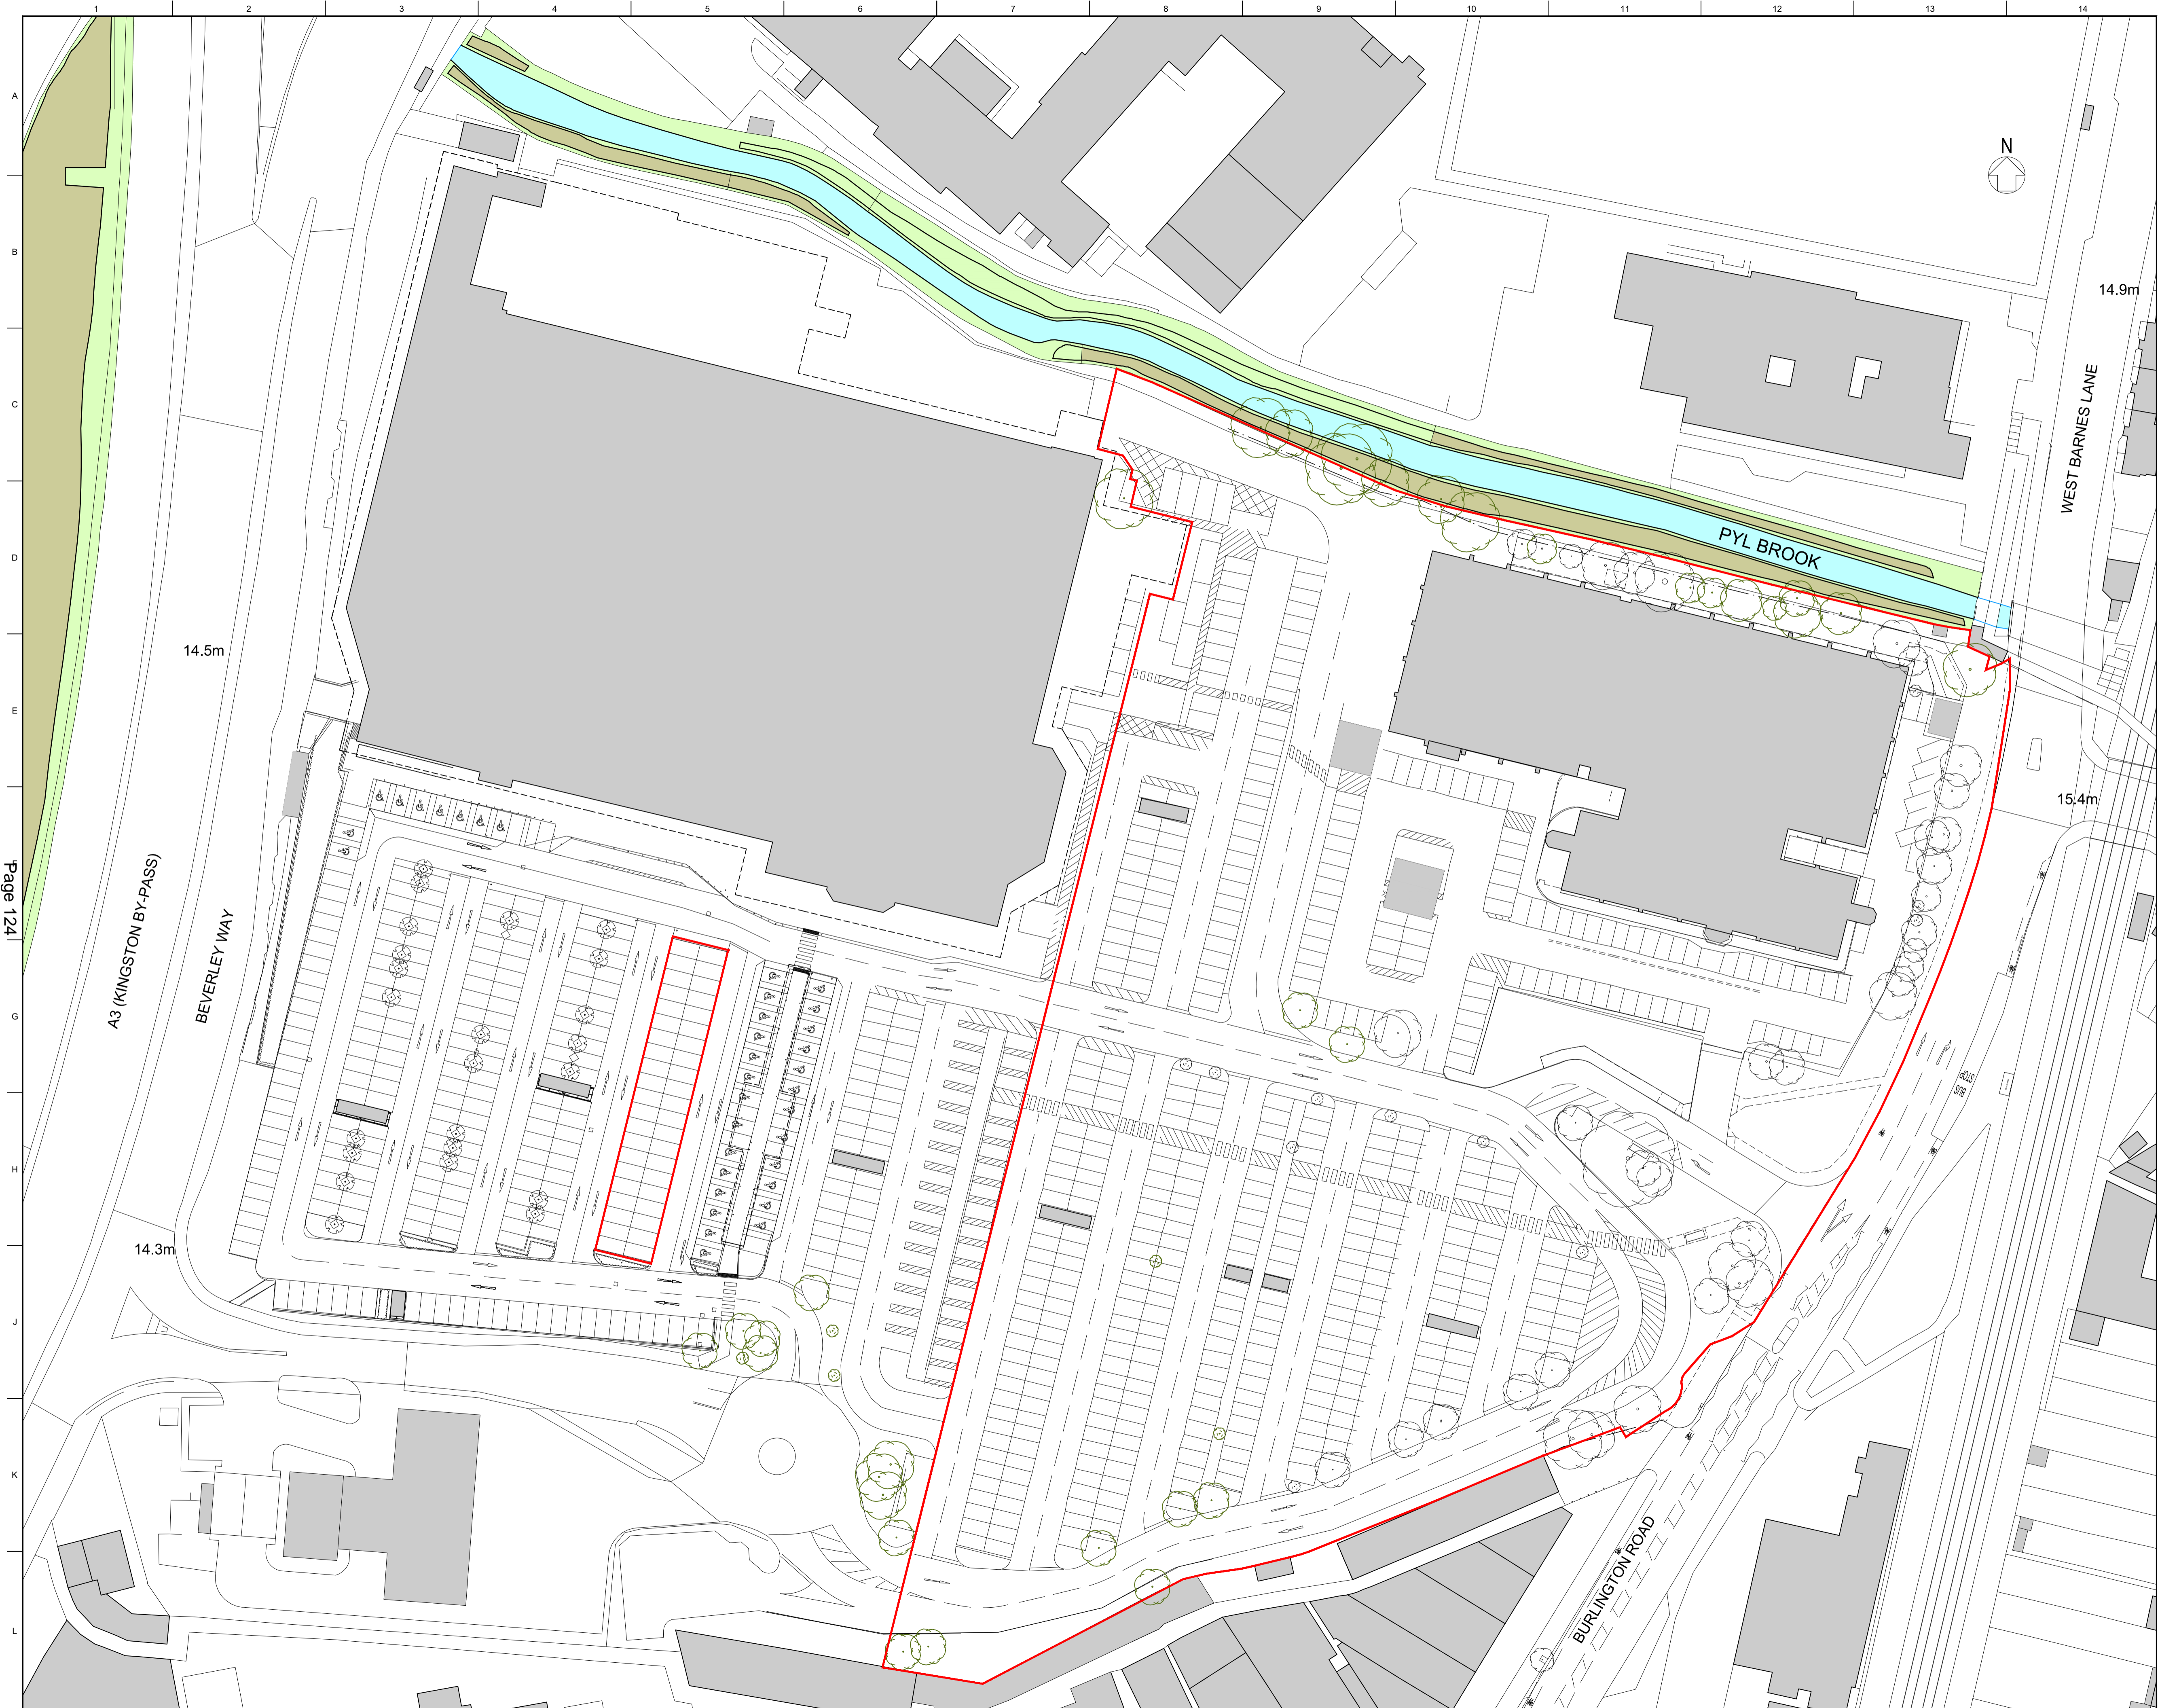

Page 124

CLIENT  
Redrow Homes Ltd

STRUCTURAL ENGINEER  
Patrick Parsons

SERVICES ENGINEER  
Silcock Dawson

CONSULTANT  
Davies Murch

KEY PLAN

NOTES:

DO NOT SCALE. FIGURED DIMENSIONS ONLY TO BE TAKEN FROM THIS DRAWING. CHECK DIMENSIONS ON SITE AND REPORT DISCREPANCIES TO THE ARCHITECT.

THIS DRAWING IS PROTECTED BY COPYRIGHT.

ALL AREAS HAVE BEEN MEASURED FROM CURRENT DRAWINGS. THEY MAY VARY BECAUSE OF (EG) SURVEY, DESIGN DEVELOPMENT, CONSTRUCTION TOLERANCES, STATUTORY REQUIREMENTS OR RE-DEFINITION OF THE AREAS TO BE MEASURED.

NOTE: SERVICES AND STRUCTURE SHOWN INDICATIVELY, TO BE REVIEWED AND CONFIRMED BY STRUCTURAL MECHANICAL AND SERVICES ENGINEERS, BASED ON PREVIOUS LAYOUTS.

N

0 5m 20m 40m

1:500 10m

13.08.19

Issued For Planning

JH SB

No.

Date

Comment

Drawn

Chkd

Revisions

Issue Status

PLANNING

tp bennett

architecture

interiors

planning

One America Street London SE1 ONE UK +44 (0) 20 7808 2000 www.tpbenett.com

Project

265 Burlington Road

New Malden

Drawing Title

Application Boundary Plan

Drawn

Date

Scale @ A1

Alt. Ref.

JH

July 2019

1:500

-

tp bennett Project No.

Drawing Number

Rev

E1180

D 4001

P1