


NORTHGATE SE GIS Print Template




This material has been reproduced from Ordnance Survey digital map data with the permission of the controller of Her Majesty's Stationery Office, © Crown Copyright.

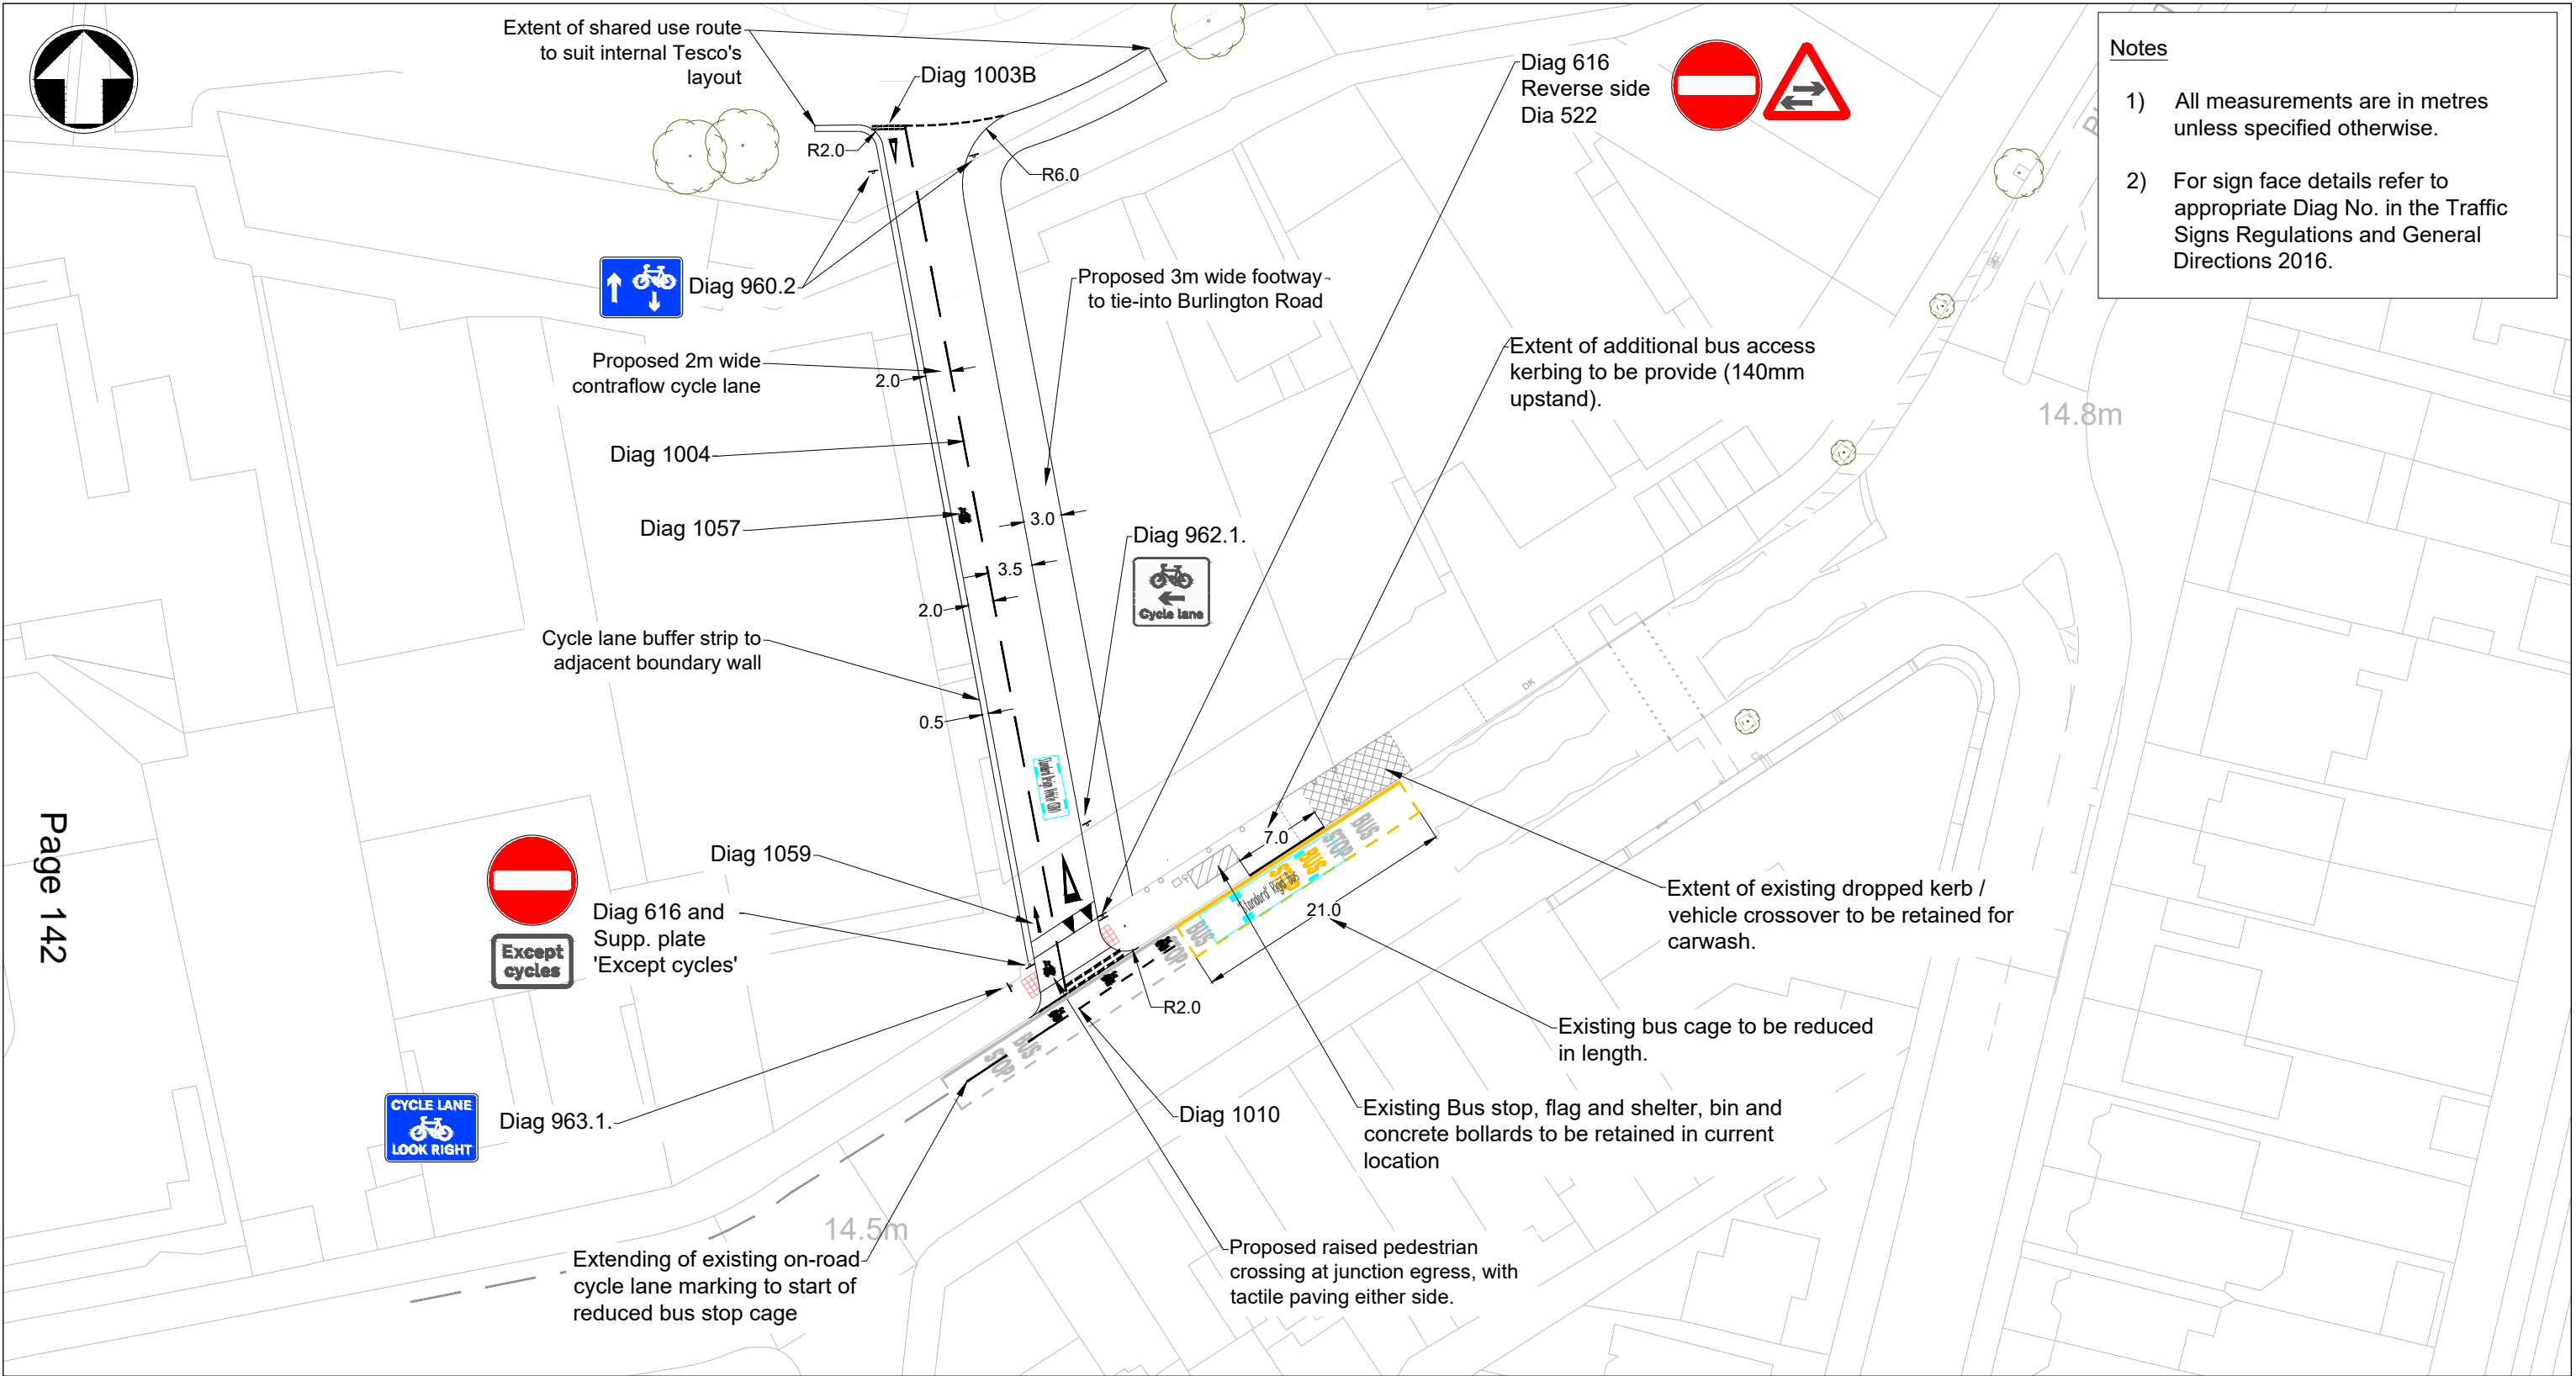

- Notes
- 1) All measurements are in metres unless specified otherwise.
 - 2) For sign face details refer to appropriate Diag No. in the Traffic Signs Regulations and General Directions 2016.

© Mott MacDonald
This document is issued for the party which commissioned it and for specific purposes connected with the captioned project only. It should not be relied upon by any other party or used for any other purpose.
We accept no responsibility for the consequences of this document being relied upon by any other party, or being used for any other purpose, or containing any error or omission which is due to an error or omission in data supplied to us by other parties.

| | | | | | | | | | | | | |
|---------------------------|---|----------------------------|-----|----------|-------|--------------------------------|--------|-------|---|----------------------|---------------|-----------|
| <div>MOTT MACDONALD</div> | Stoneham Place Stoneham Lane Southampton, SO50 9NW United Kingdom T +44 (0)2380 628 800 F +44 (0)2380 647 251 W mottmac.com | Client Redrow Homes | Rev | Date | Drawn | Description | Ch'k'd | App'd | Title Burlington Road, New Malden Temporary Site Egress onto Burlington Road Drawing Number 396389-MMD-BA04-XX-DR-D-0002 | Drawn | C Cole | CC |
| | | | P1 | 13/11/18 | RB | Drawing Created | MG | GM | | Checked | G Tregillis | GT |
| | | | P2 | 03/01/19 | RB | Kerb radius amended | MG | GM | | Approved | C Romain | GM |
| | | | P3 | 09/01/19 | RB | Proposed bus shelter relocated | MG | GM | | Scale at A3 1:500 | | |
| | | | P4 | 04/02/20 | CC | Bus shelter location amendment | CR | JC | | Security STD | Status PRE | Rev P5 |
| | | | P5 | 01/06/20 | CC | Contraflow cycle lane added | GT | CR | | | | |

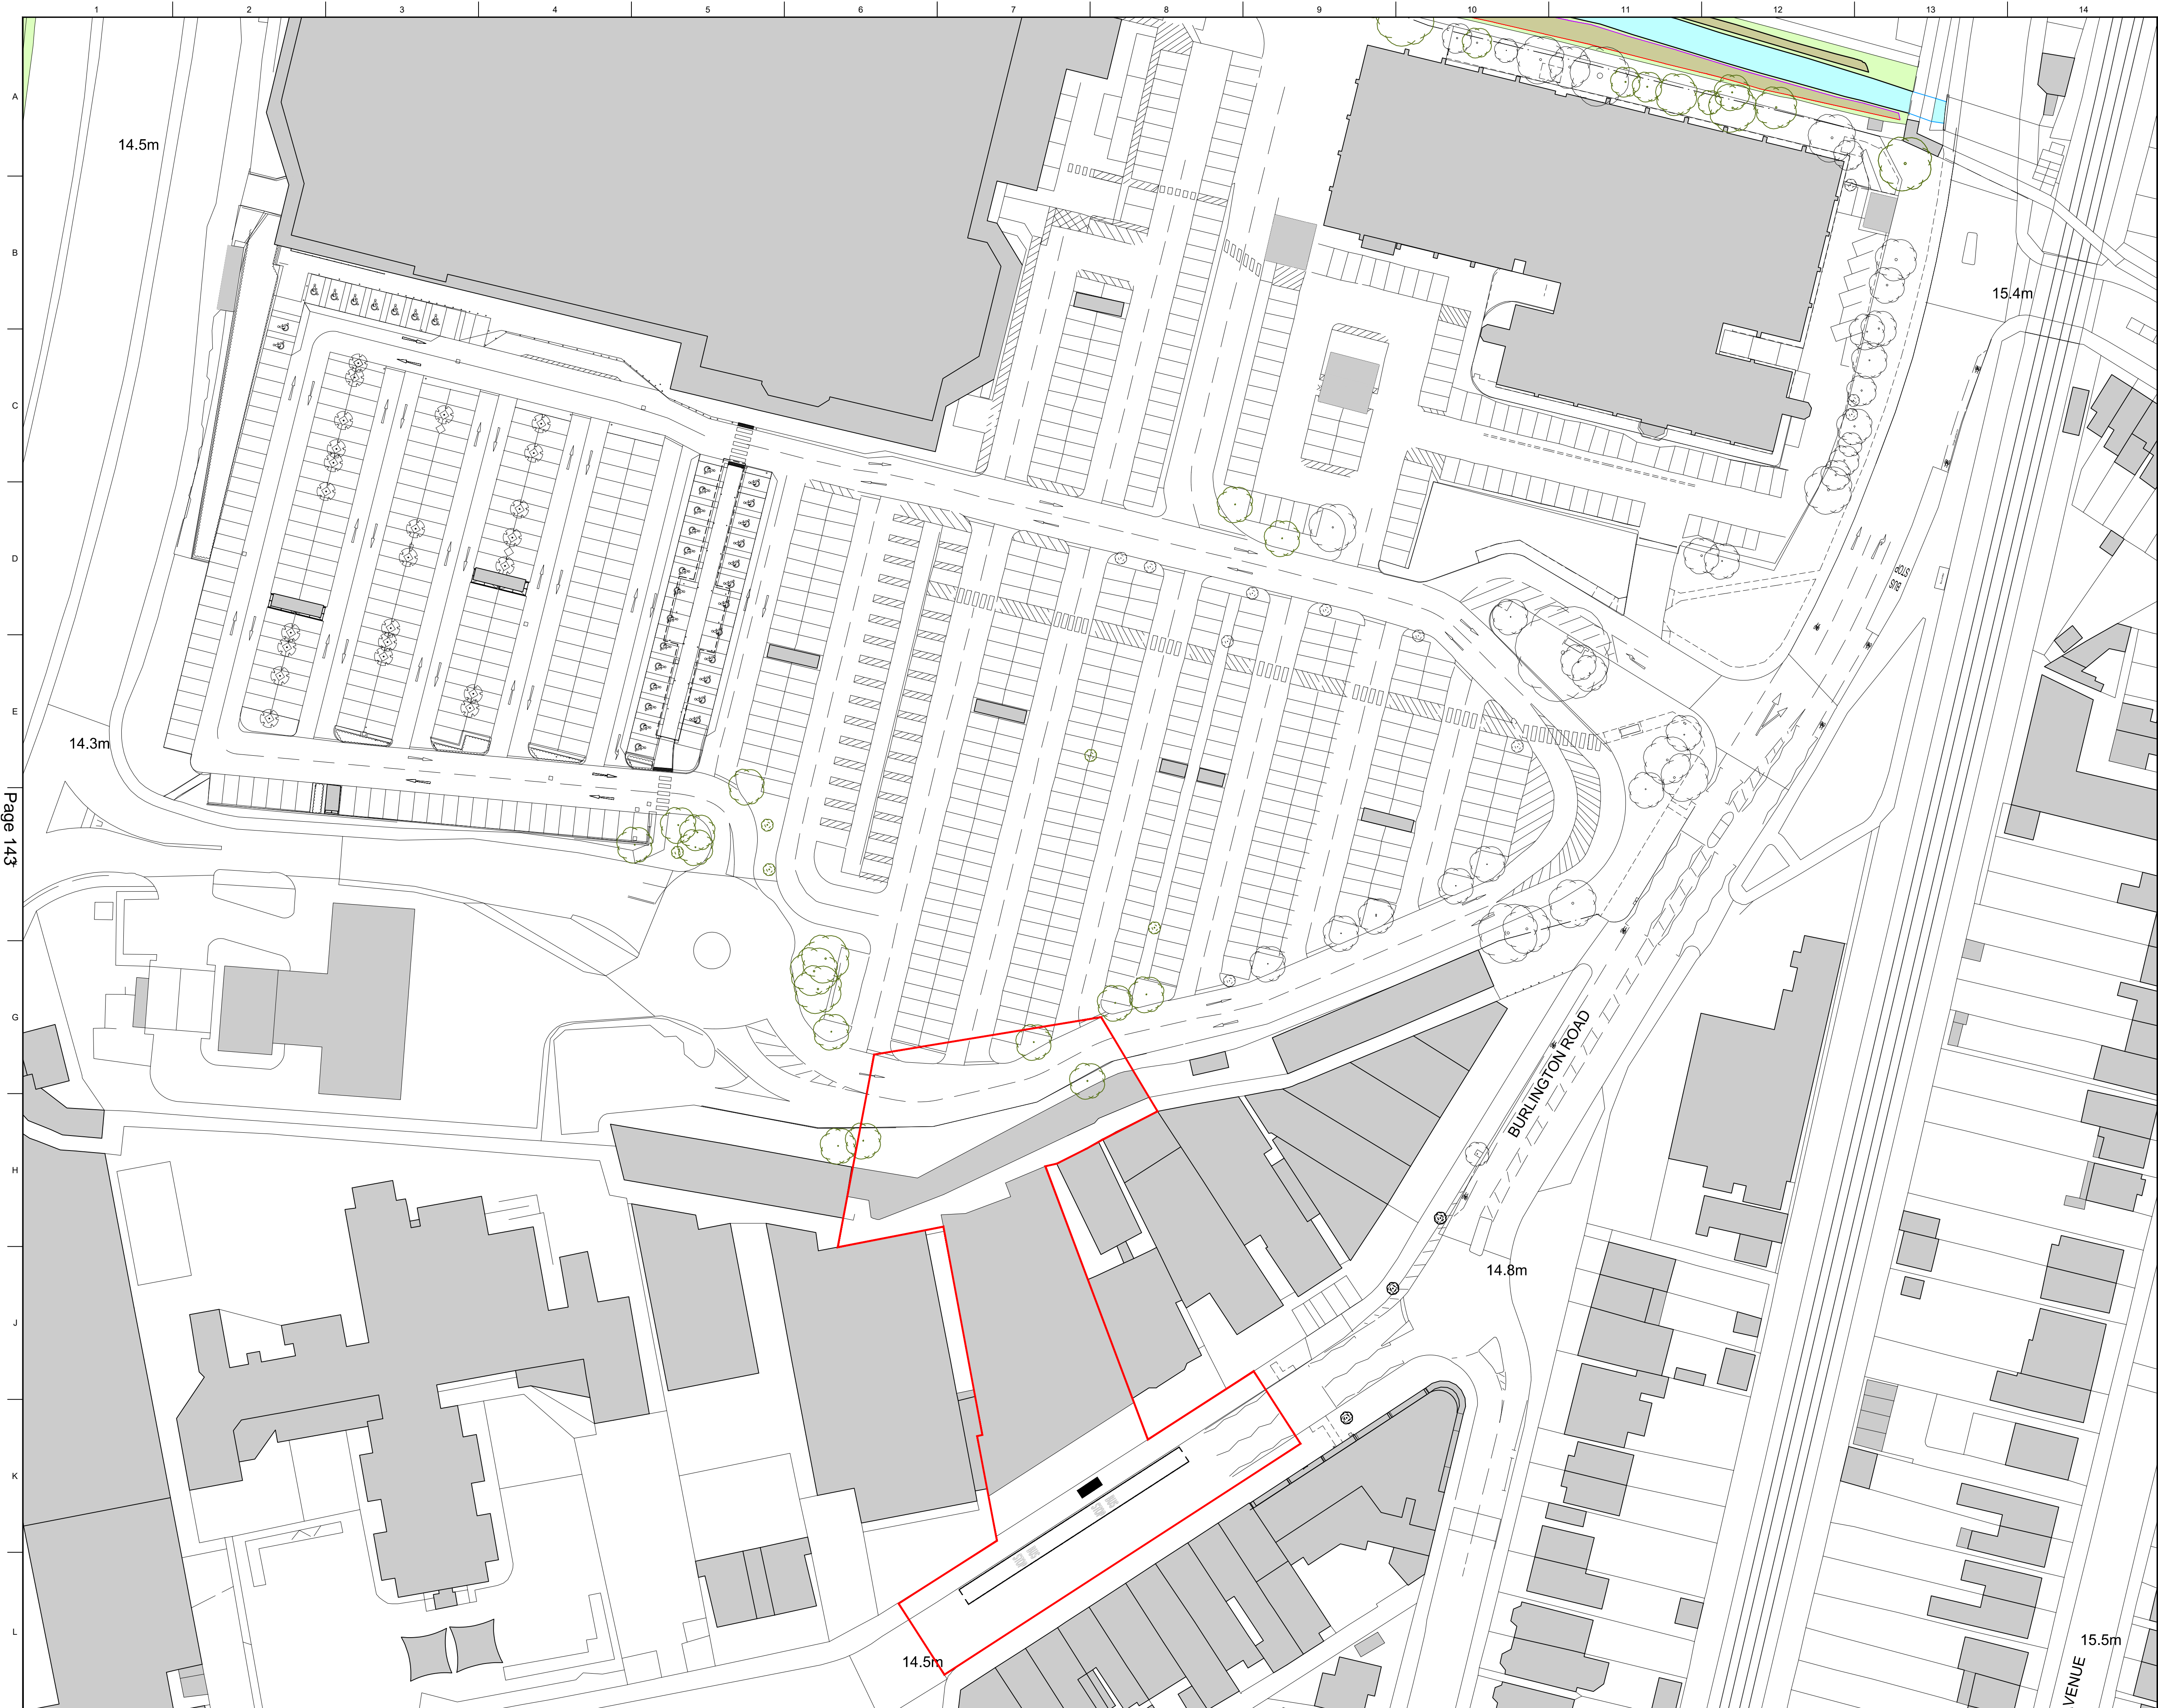

| |
|---------------------|
| CLIENT |
| REDROW HOMES LTD |
| STRUCTURAL ENGINEER |
| PATRICK PARSONS |
| SERVICES ENGINEER |
| SILCOCK DAWSON |
| CONSULTANT |
| MOTT MACDONALD |
| KEY PLAN |

NOTES:

DO NOT SCALE. FIGURED DIMENSIONS ONLY TO BE TAKEN FROM THIS DRAWING. CHECK DIMENSIONS ON SITE AND REPORT DISCREPANCIES TO THE ARCHITECT.

THIS DRAWING IS PROTECTED BY COPYRIGHT.

ALL AREAS HAVE BEEN MEASURED FROM CURRENT DRAWINGS. THEY MAY VARY BECAUSE OF (EG) SURVEY, DESIGN DEVELOPMENT, CONSTRUCTION TOLERANCES, STATUTORY REQUIREMENTS OR RE-DEFINITION OF THE AREAS TO BE MEASURED.

NOTE: SERVICES AND STRUCTURE SHOWN INDICATIVELY, TO BE REVIEWED AND CONFIRMED BY STRUCTURAL MECHANICAL AND SERVICES ENGINEERS, BASED ON PREVIOUS LAYOUTS.

N

0 5m 20m
1:500 10m 40m

| | | | | |
|-----------|----------|---------------------|-------|-------|
| P1 | 22.03.19 | Issued For Planning | JH | SB |
| No. | Date | Comment | Drawn | CHK'd |
| Revisions | | | | |

Issue Status

PRELIMINARY

tp bennett
architecture
interiors
planning

One America Street London SE1 0NE UK +44 (0) 20 7206 2000 www.tp-bennett.com

Project

247 Burlington Road
New Malden
KT3 4NE

Drawing Title

Temporary Egress from Tesco
Car Park to Burlington Road
Application Boundary Plan

| | | | |
|-------|-----------|------------|-----------|
| Drawn | Date | Scale @ A1 | Alt. Ref. |
| SWB | March '19 | 1:500 | — |

| | | |
|------------------------|----------------|-----------|
| tp bennett Project No. | Drawing Number | Rev |
| E1180 | D 9000 | P1 |

This page is intentionally left blank