


BLUE AREA:
297.65 M2

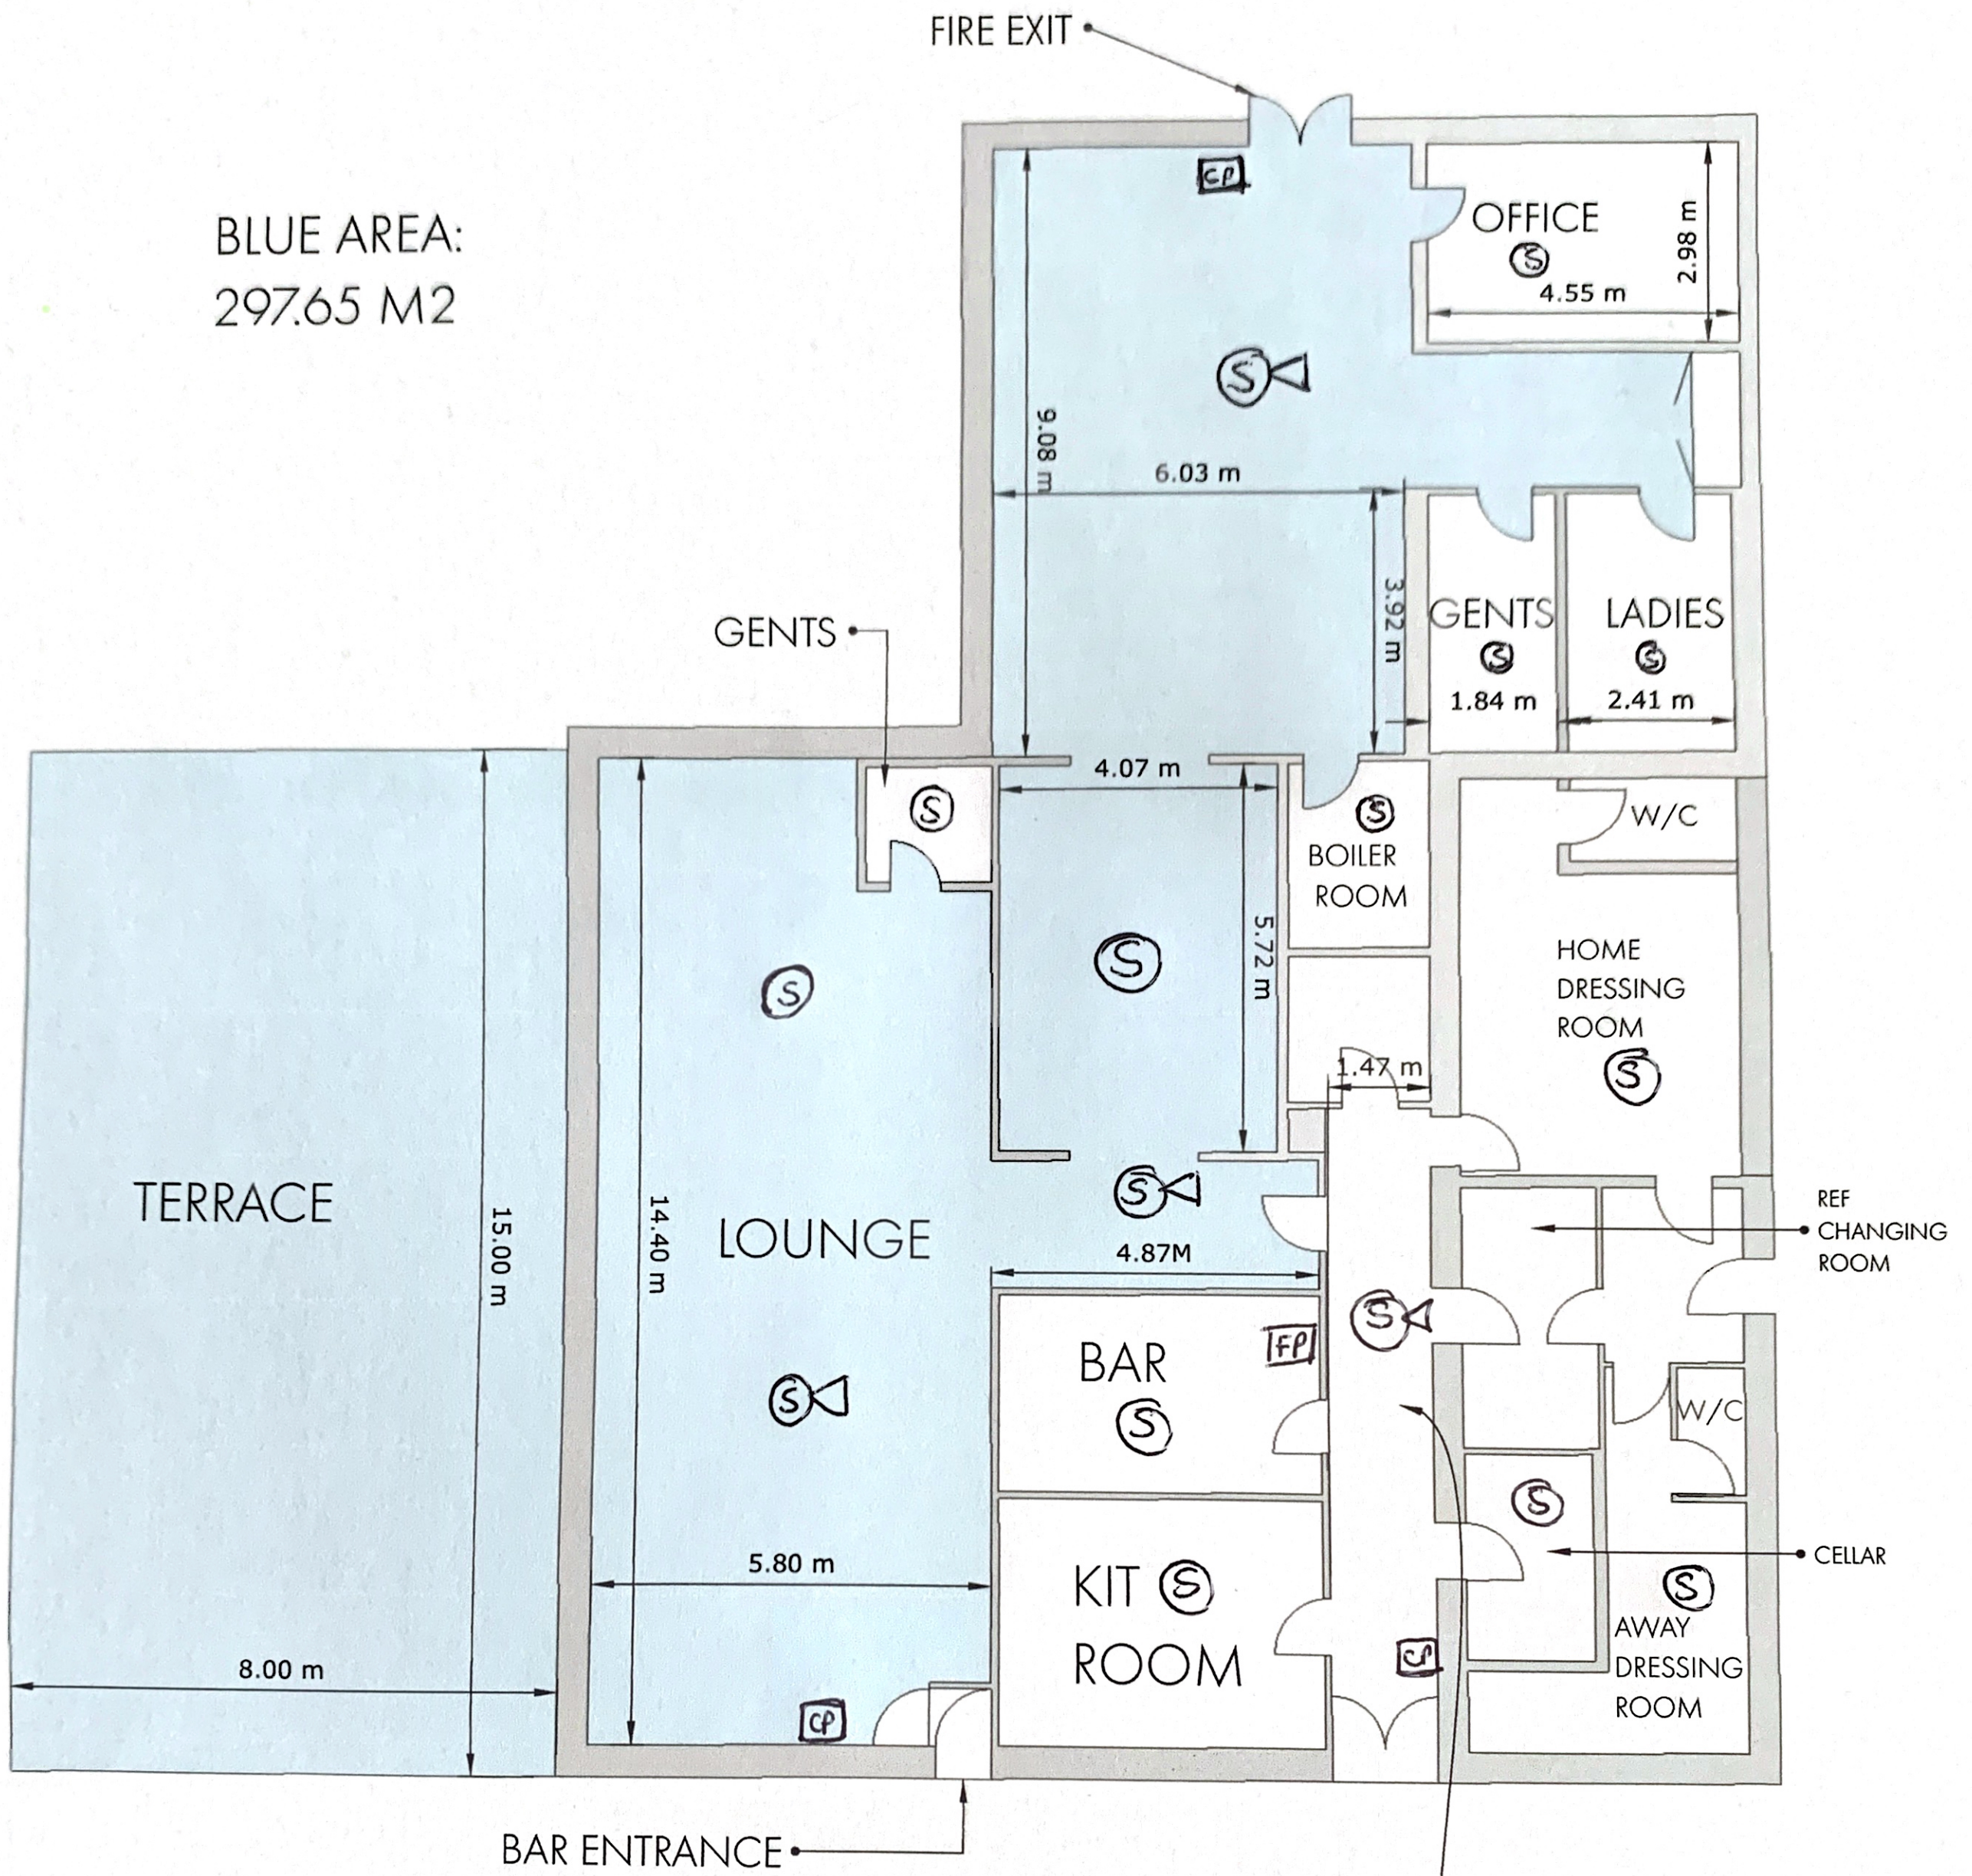

- KEY
- (S) SMOKE DETECTOR.
 - (S) \triangle SENSOR / SOUNDER
 - [FP] FIRE PANEL.
 - [CP] MANUAL CALL POINT.

This page is intentionally left blank