


Elevations Key Plan



Rev.	Date	Description
P01	20/07/2020	First Issue
P02	01/09/2020	Issued for consultation
P03	09/10/2020	Draft issue/Planning

KEY
 ● ● ● Existing Building Outline

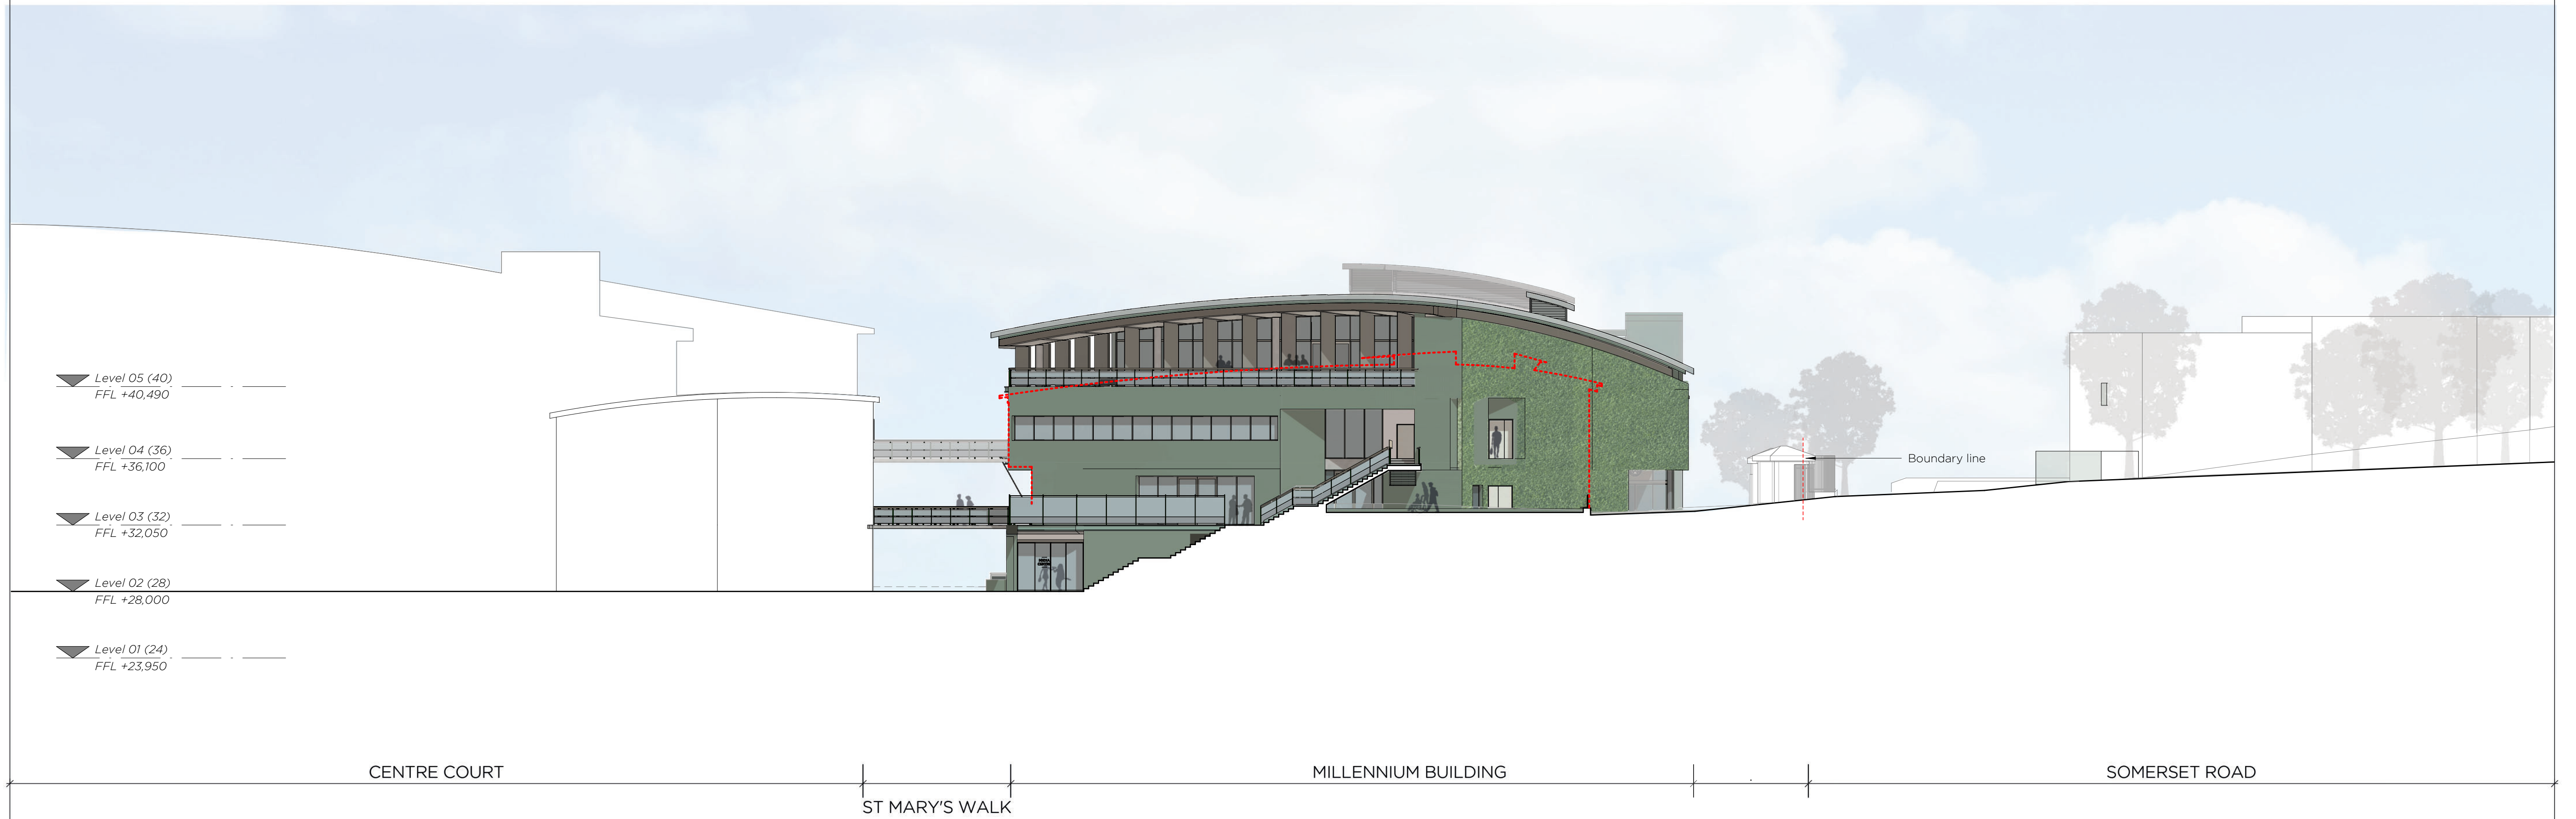

Notes
 1. To be read in conjunction with all relevant information
 2. Do not scale from drawing

LANGSTAFF DAY <small>ARCHITECTS</small>		<i>project</i> Millennium Building Project <i>for</i> AELTG <i>title</i> Proposed GA Elevation - North
<i>address</i> 321 Edinburgh House, 170 Kennington Lane London SE11 5DP <i>e-mail</i> office@langstaffday.co.uk		<i>drawing number</i> 51335-LDA-MB-ZZ-DR-A-PL226 <i>rev.</i> P03
<i>suitability</i> S2 - For Information	<i>scale</i> 1:200@A1 1:400@A3	

This page is intentionally left blank