


Elevations Key Plan



Rev.	Date	Description
P01	20/07/2020	First Issue
P02	01/09/2020	Issued for consultation
P03	23/10/2020	Issued for Planning

KEY
 ●●● Existing Building Outline

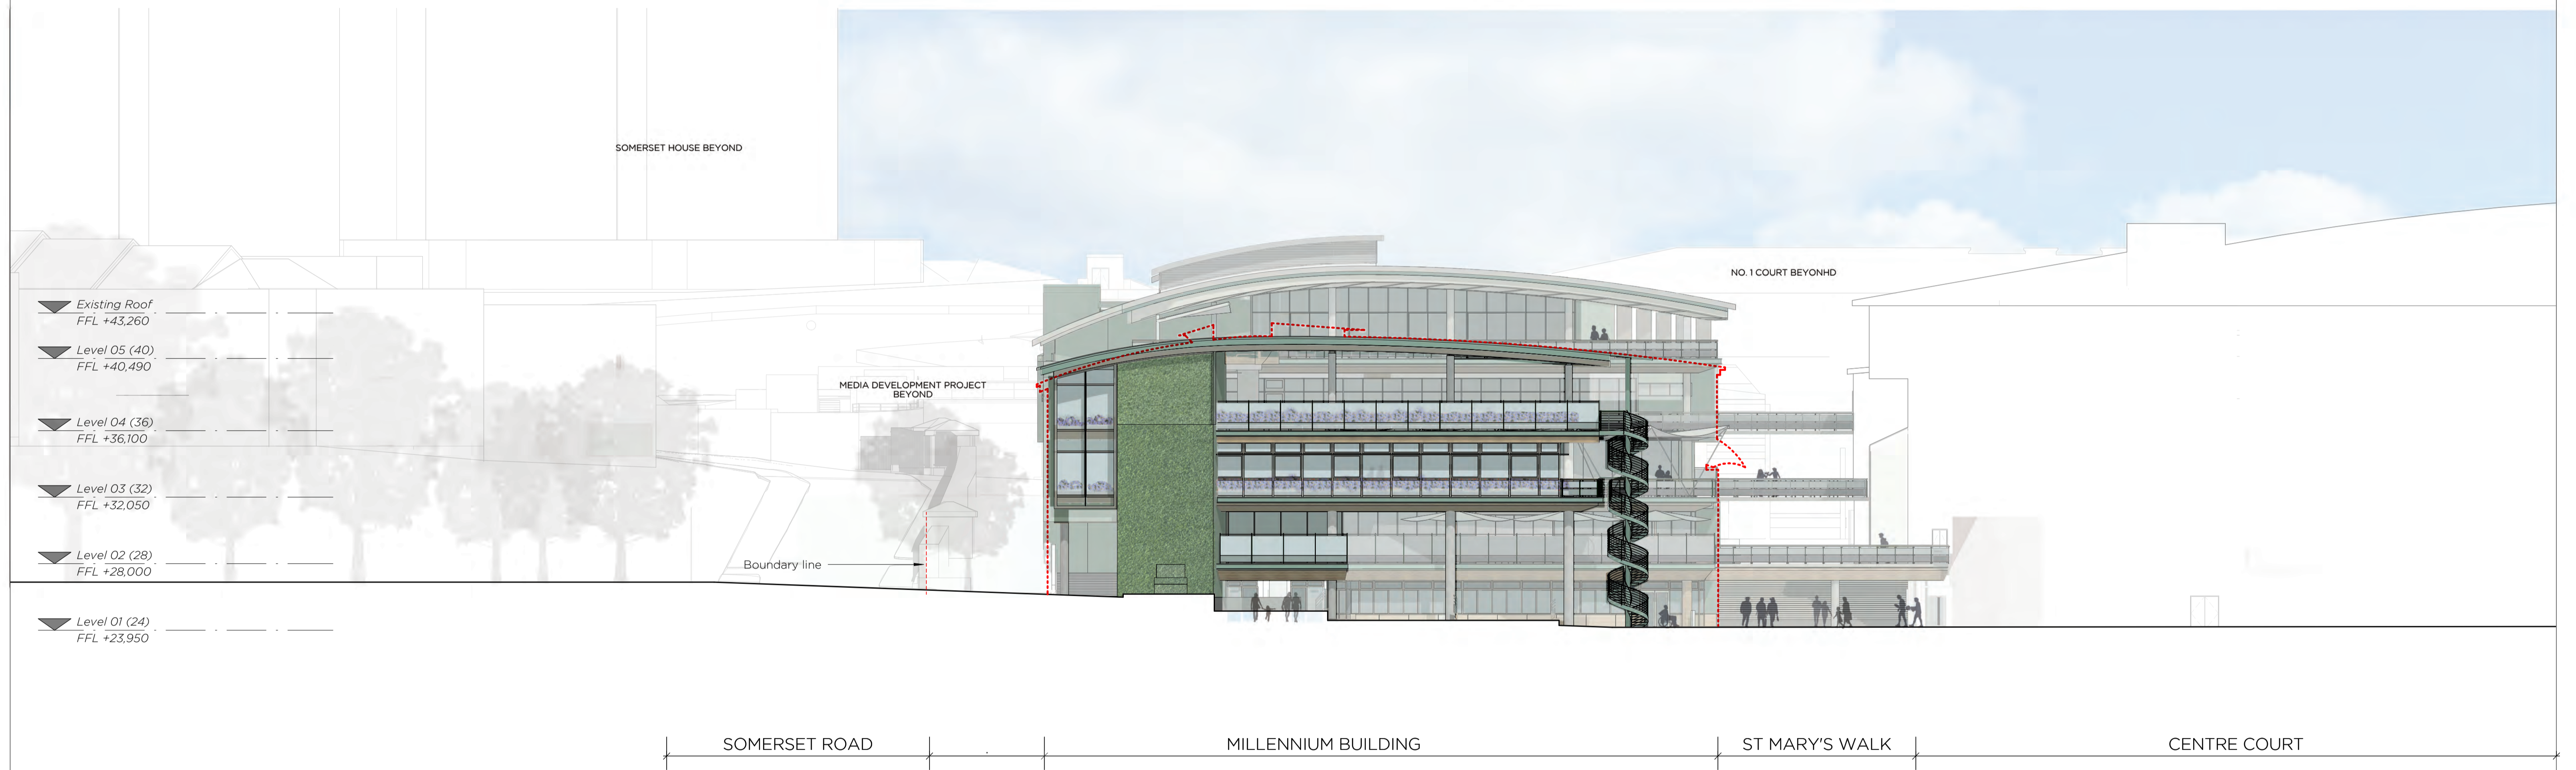

Notes
 1. To be read in conjunction with all relevant information
 2. Do not scale from drawing

LANGSTAFF ARCHITECTS DAY
 address 321 Edinburgh House, 170 Kennington Lane
 London SE11 5DP
 e-mail office@langstaffday.co.uk
 suitability S2 - For Information
 scale 1:200@A1
 1:400@A3

project Millennium Building Project
 for AELTG
 title Proposed GA Elevation - South
 drawing number 51335-LDA-MB-ZZ-DR-A-PL227
 rev. P03

This page is intentionally left blank