


EXISTING SECTION

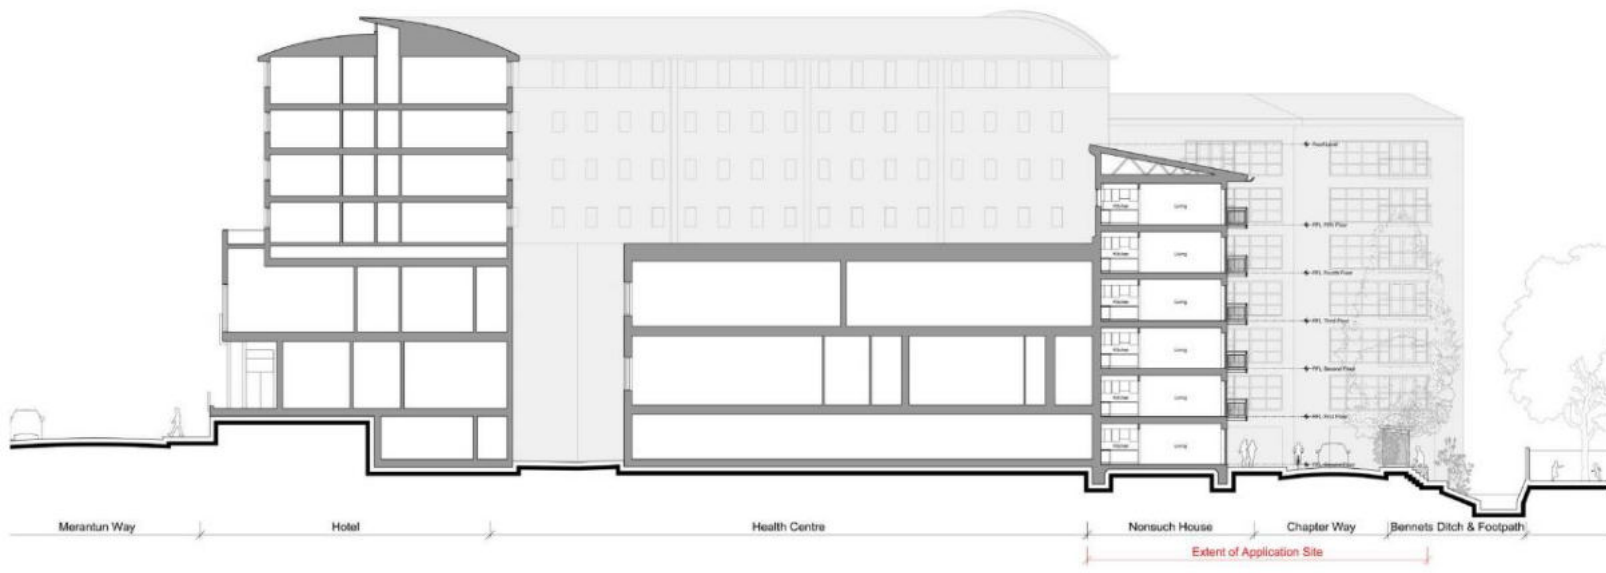

This page is intentionally left blank