
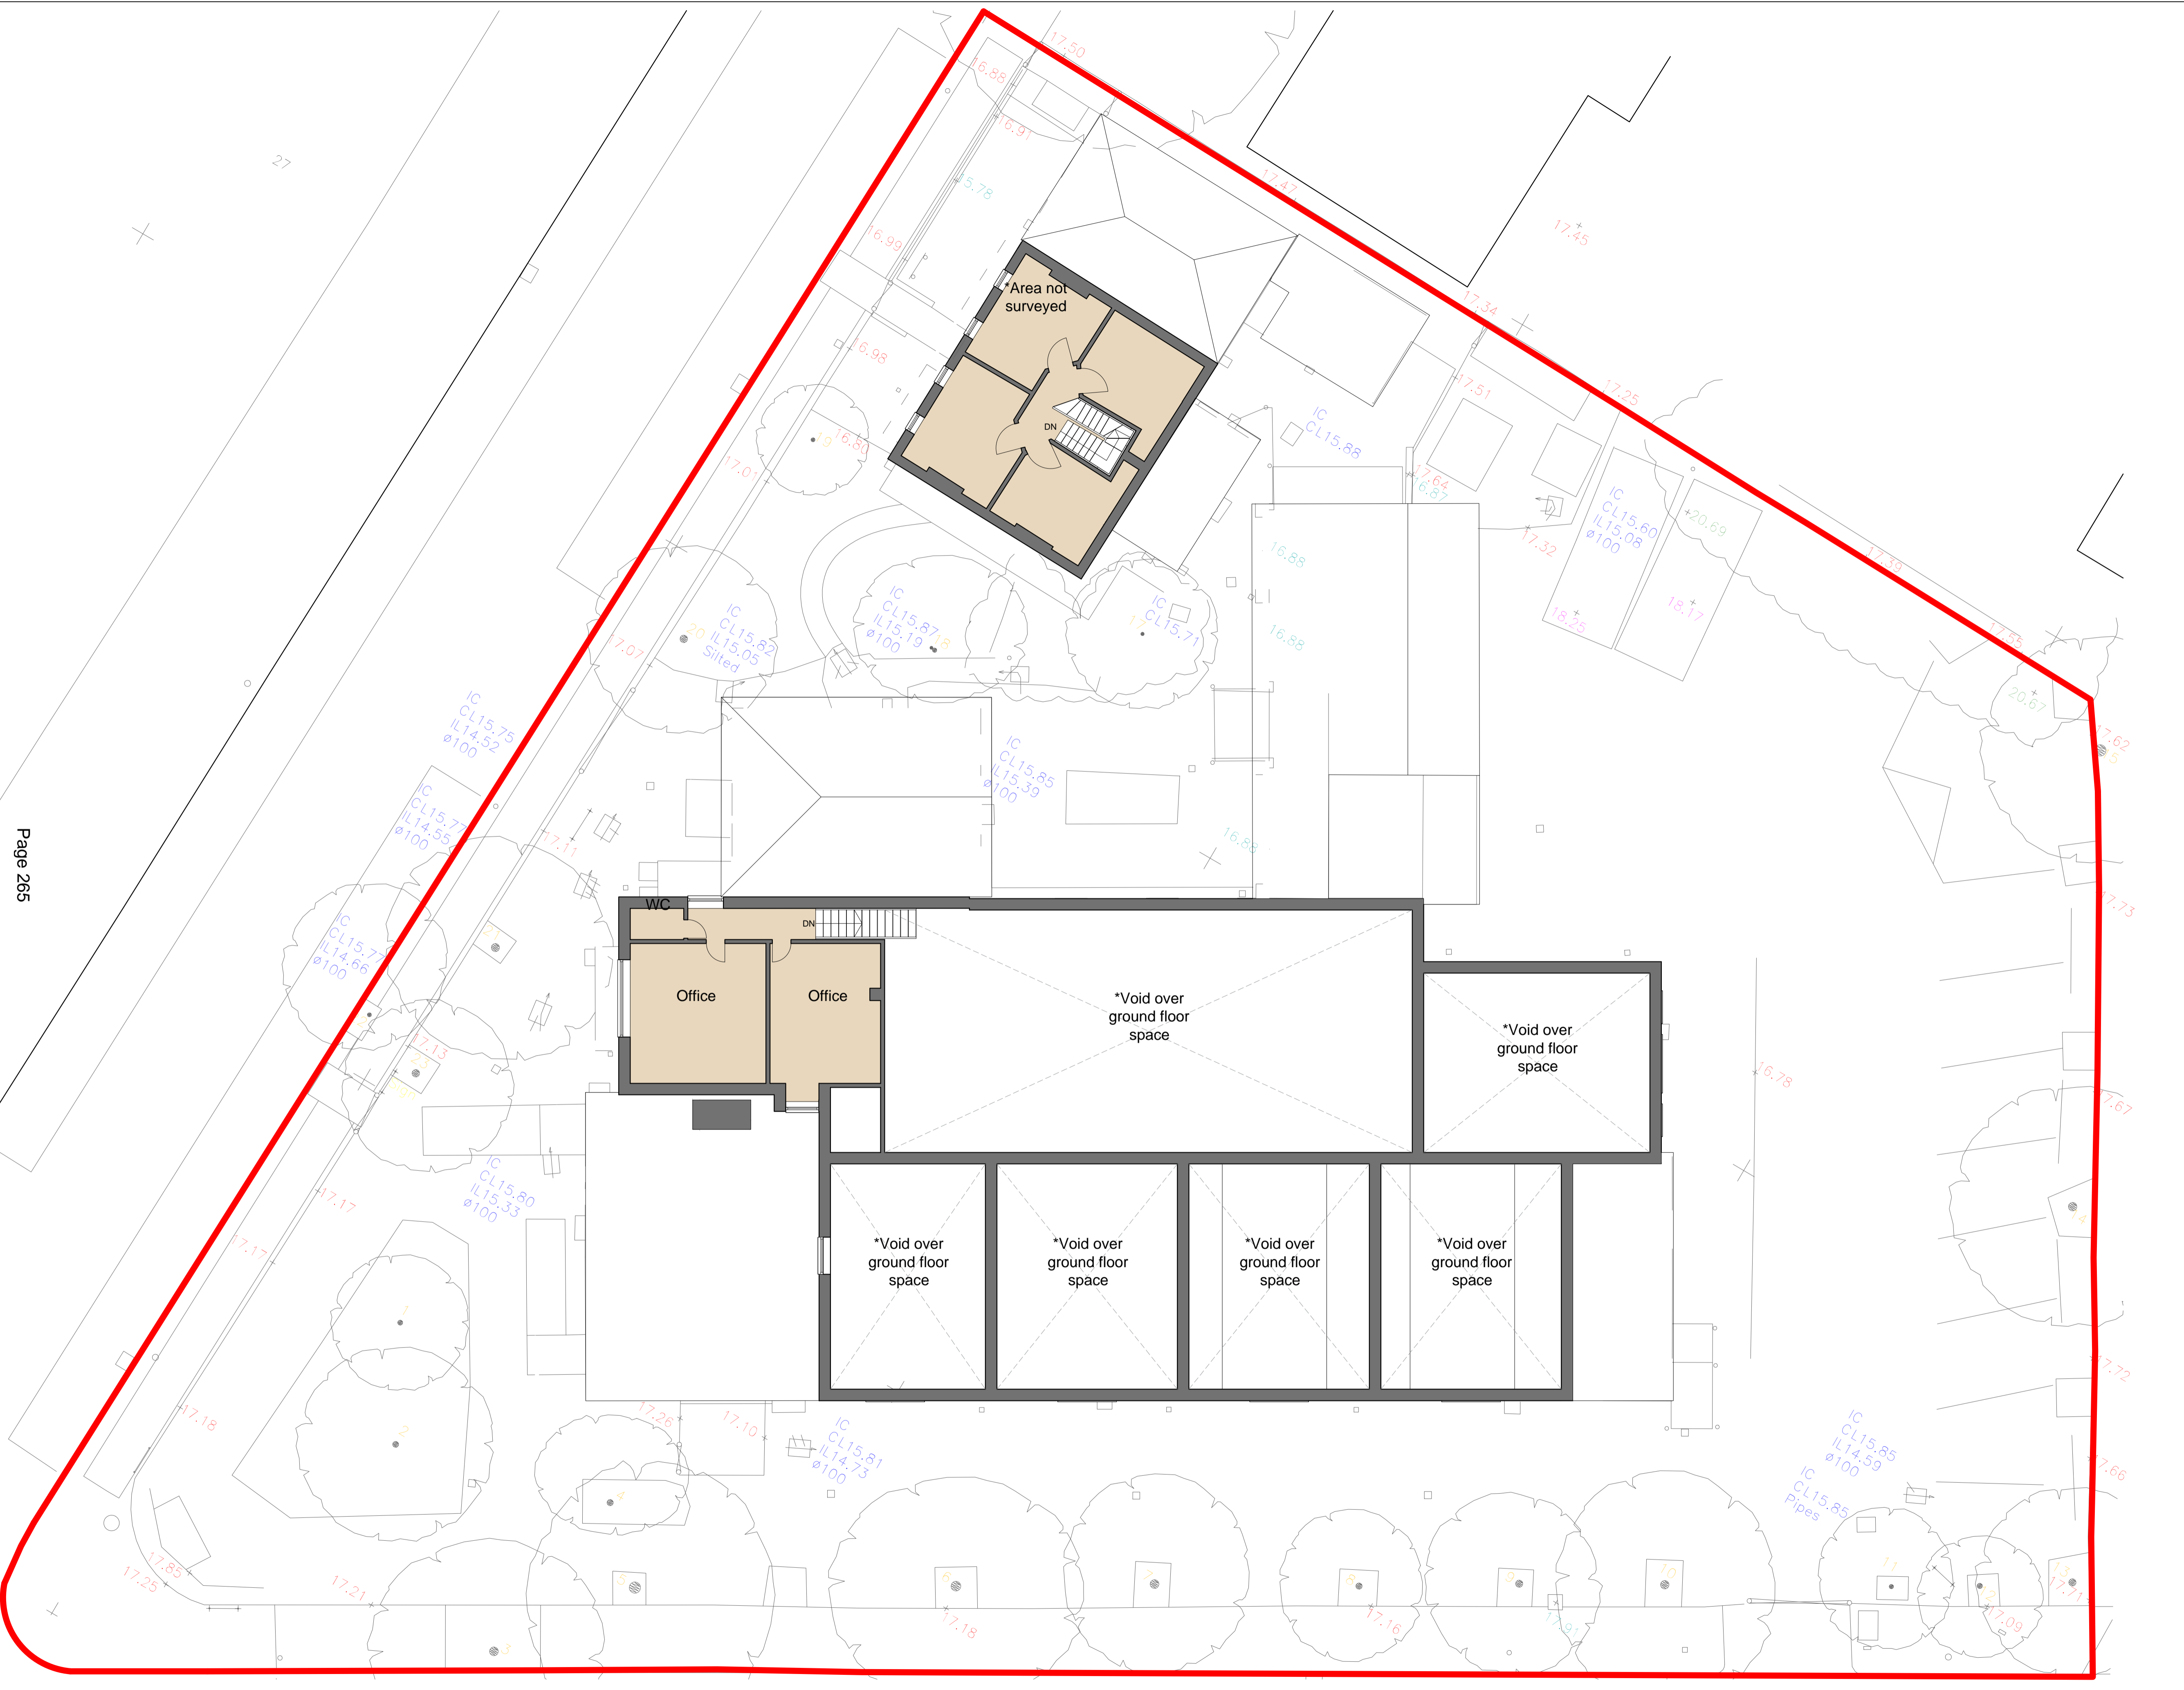


Notes:
 OTHER THAN FOR THE PURPOSES OF PLANNING, DO NOT SCALE THESE DRAWINGS.
 USE WRITTEN DIMENSIONS ONLY. ALL DIMENSIONS TO BE CHECKED ON SITE PRIOR TO COMMENCEMENT OF WORK.
 THIS DRAWING IS THE COPYRIGHT OF SIMPSON HILDER ASSOCIATES LIMITED AND MAY NOT BE REPRODUCED, COPIED OR ALTERED IN ANY WAY WITHOUT WRITTEN AUTHORITY

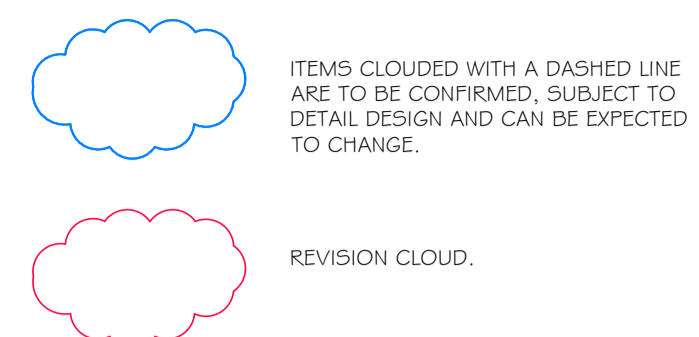

Page 265

Rev.	Date	Description	By	Check

Drawing Status: **PLANNING**

Client:

Principal Contractor:

Design Consultant




67A HIGH STREET
 LYNDHURST
 HAMPSHIRE
 SO43 7RE
 T: 023 80 283798
 F: 023 80 283688
 E: sha@simpsonhilder.co.uk

Project Title
**MERTONVISION SITE
 67 CLARENDON ROAD
 COLLIER'S WOOD
 SW19 2DX**

Drawing Title
EXISTING FIRST FLOOR LAYOUT

Scales (@ A1 SIZE)		Size
1:100	1:200	A1
Drawn TW	Date OCT2020	Checked Date

Drawing No. **7831 - P103**

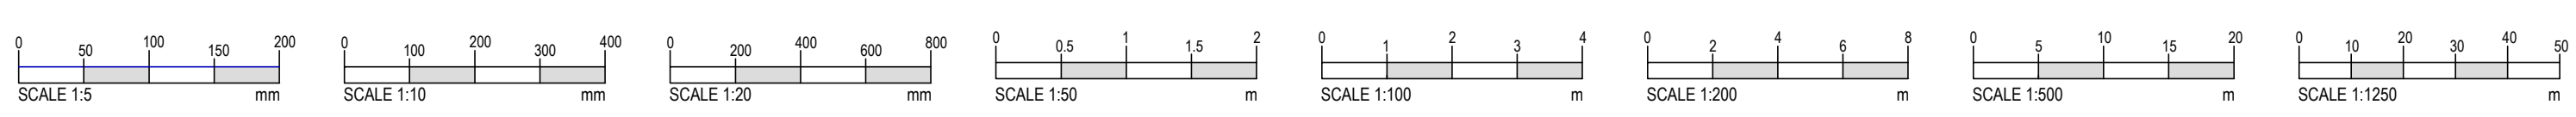

This page is intentionally left blank