





NORTHGATE SE GIS Print Template

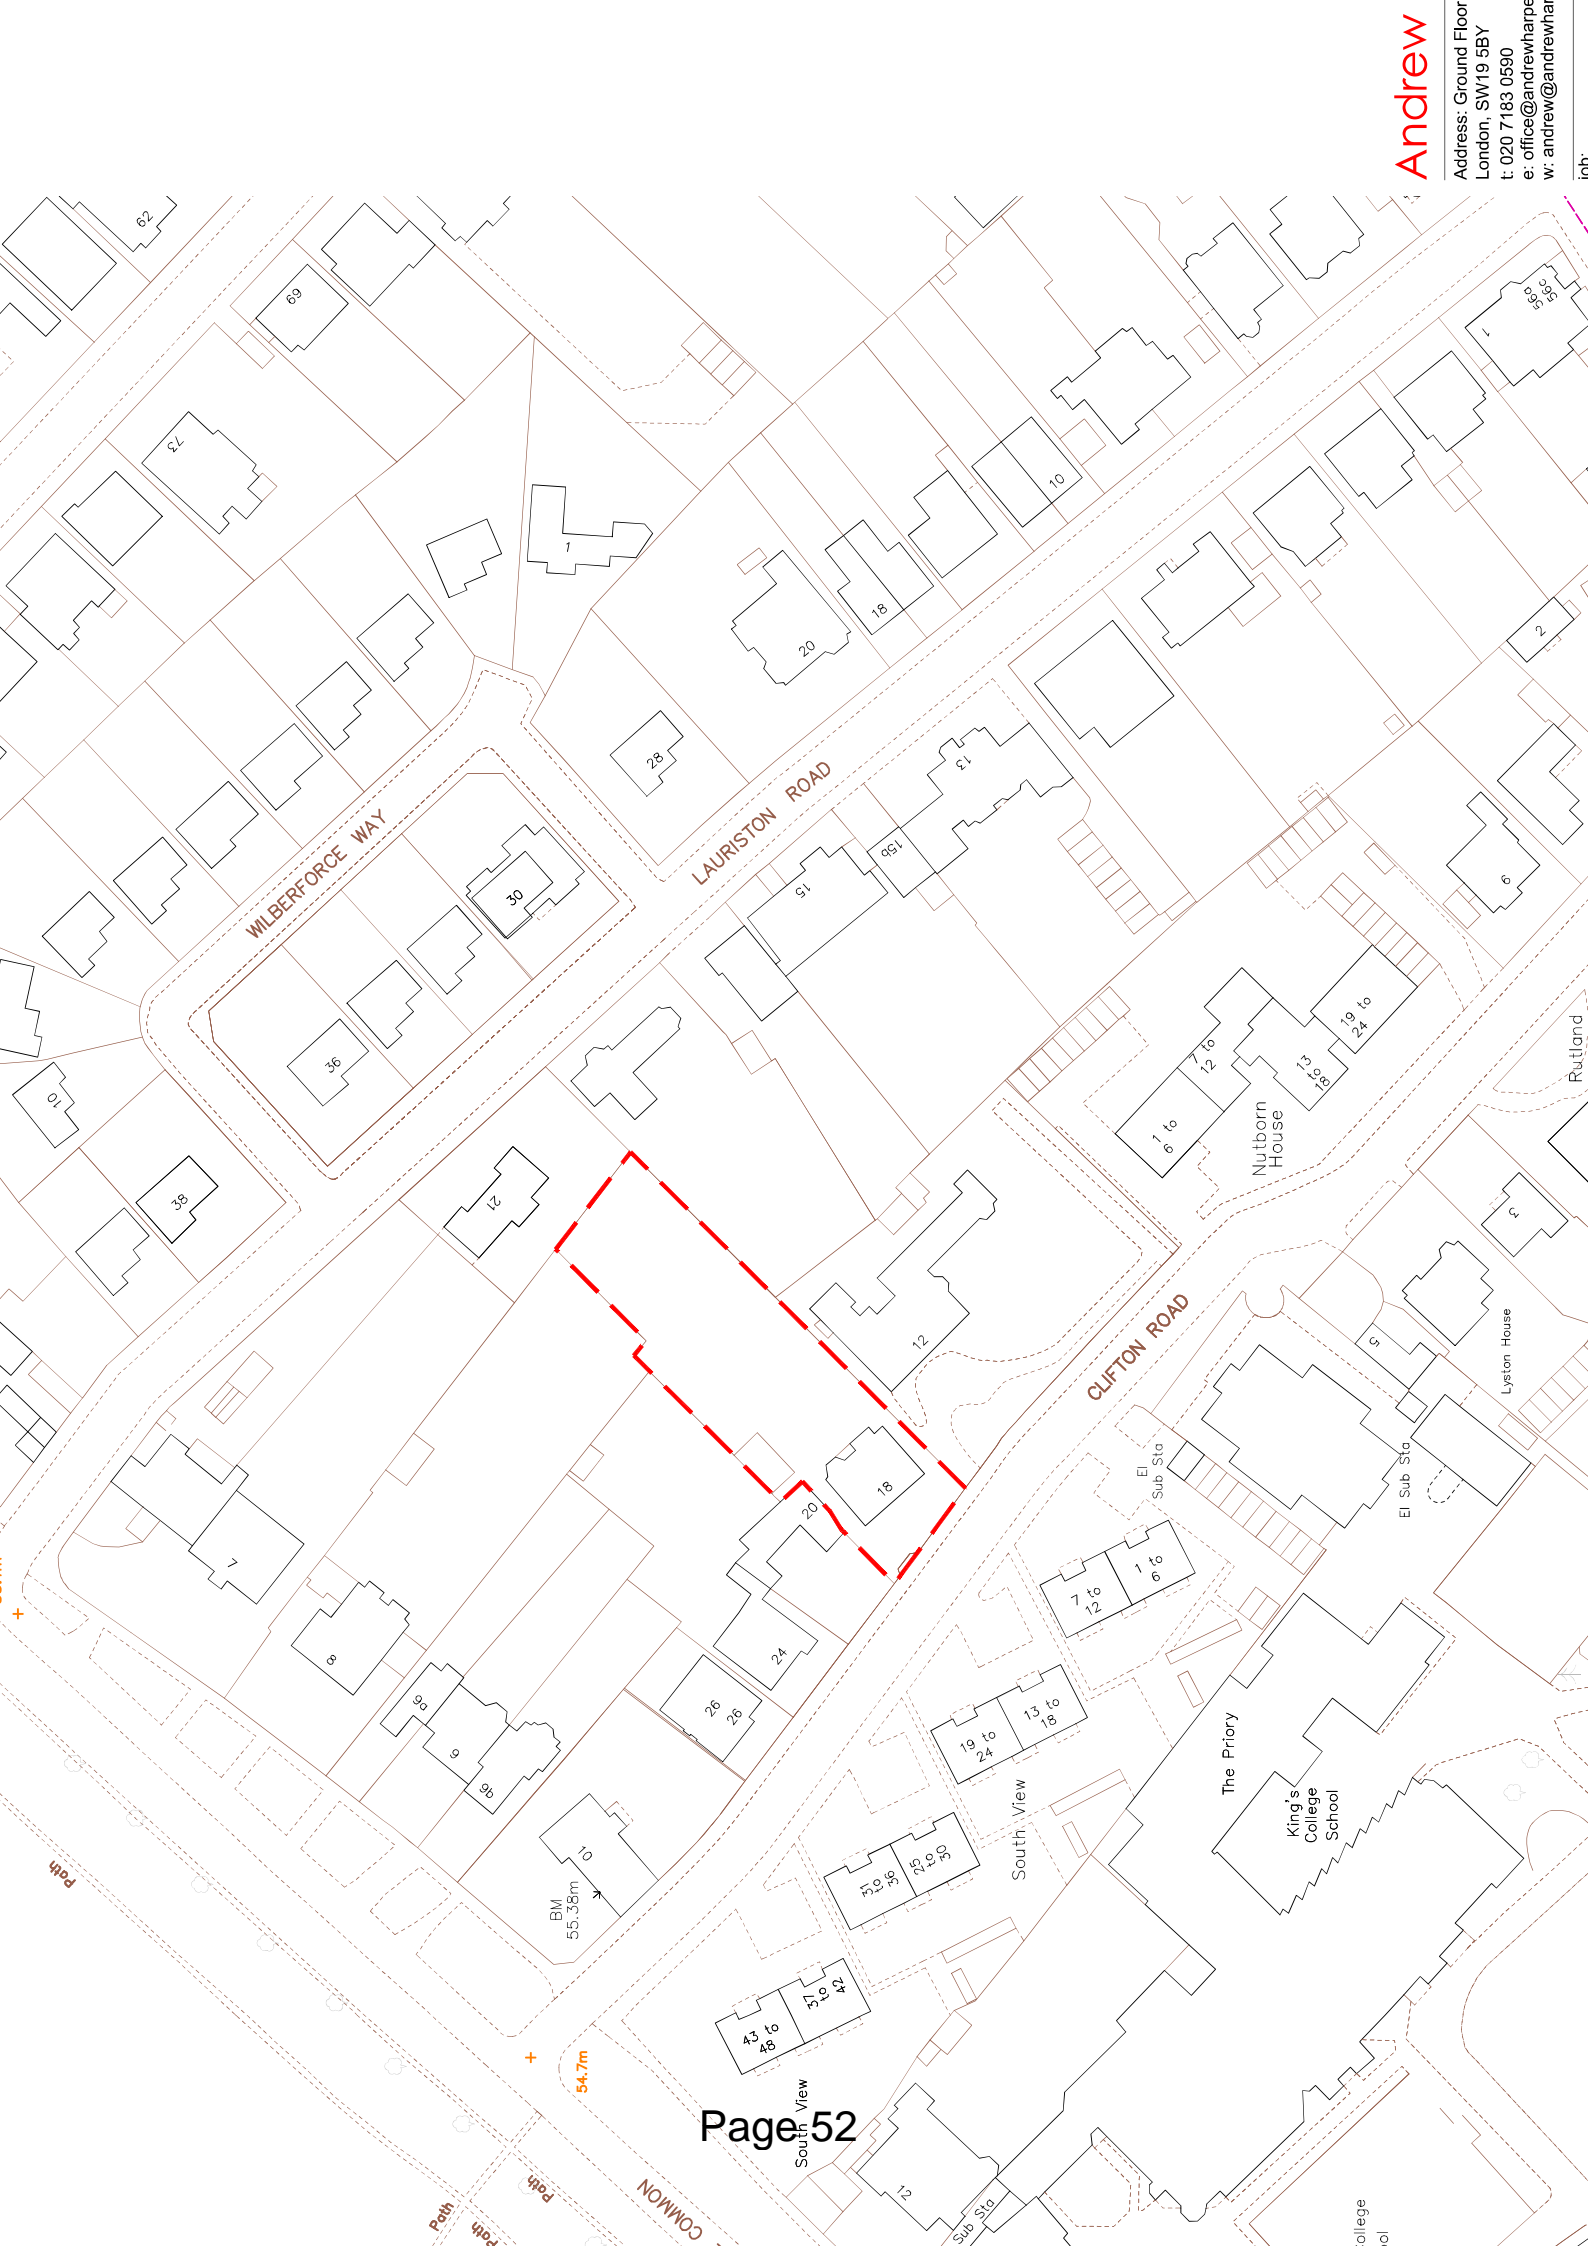


This material has been reproduced from Ordnance Survey digital map data with the permission of the controller of Her Majesty's Stationery Office, © Crown Copyright.

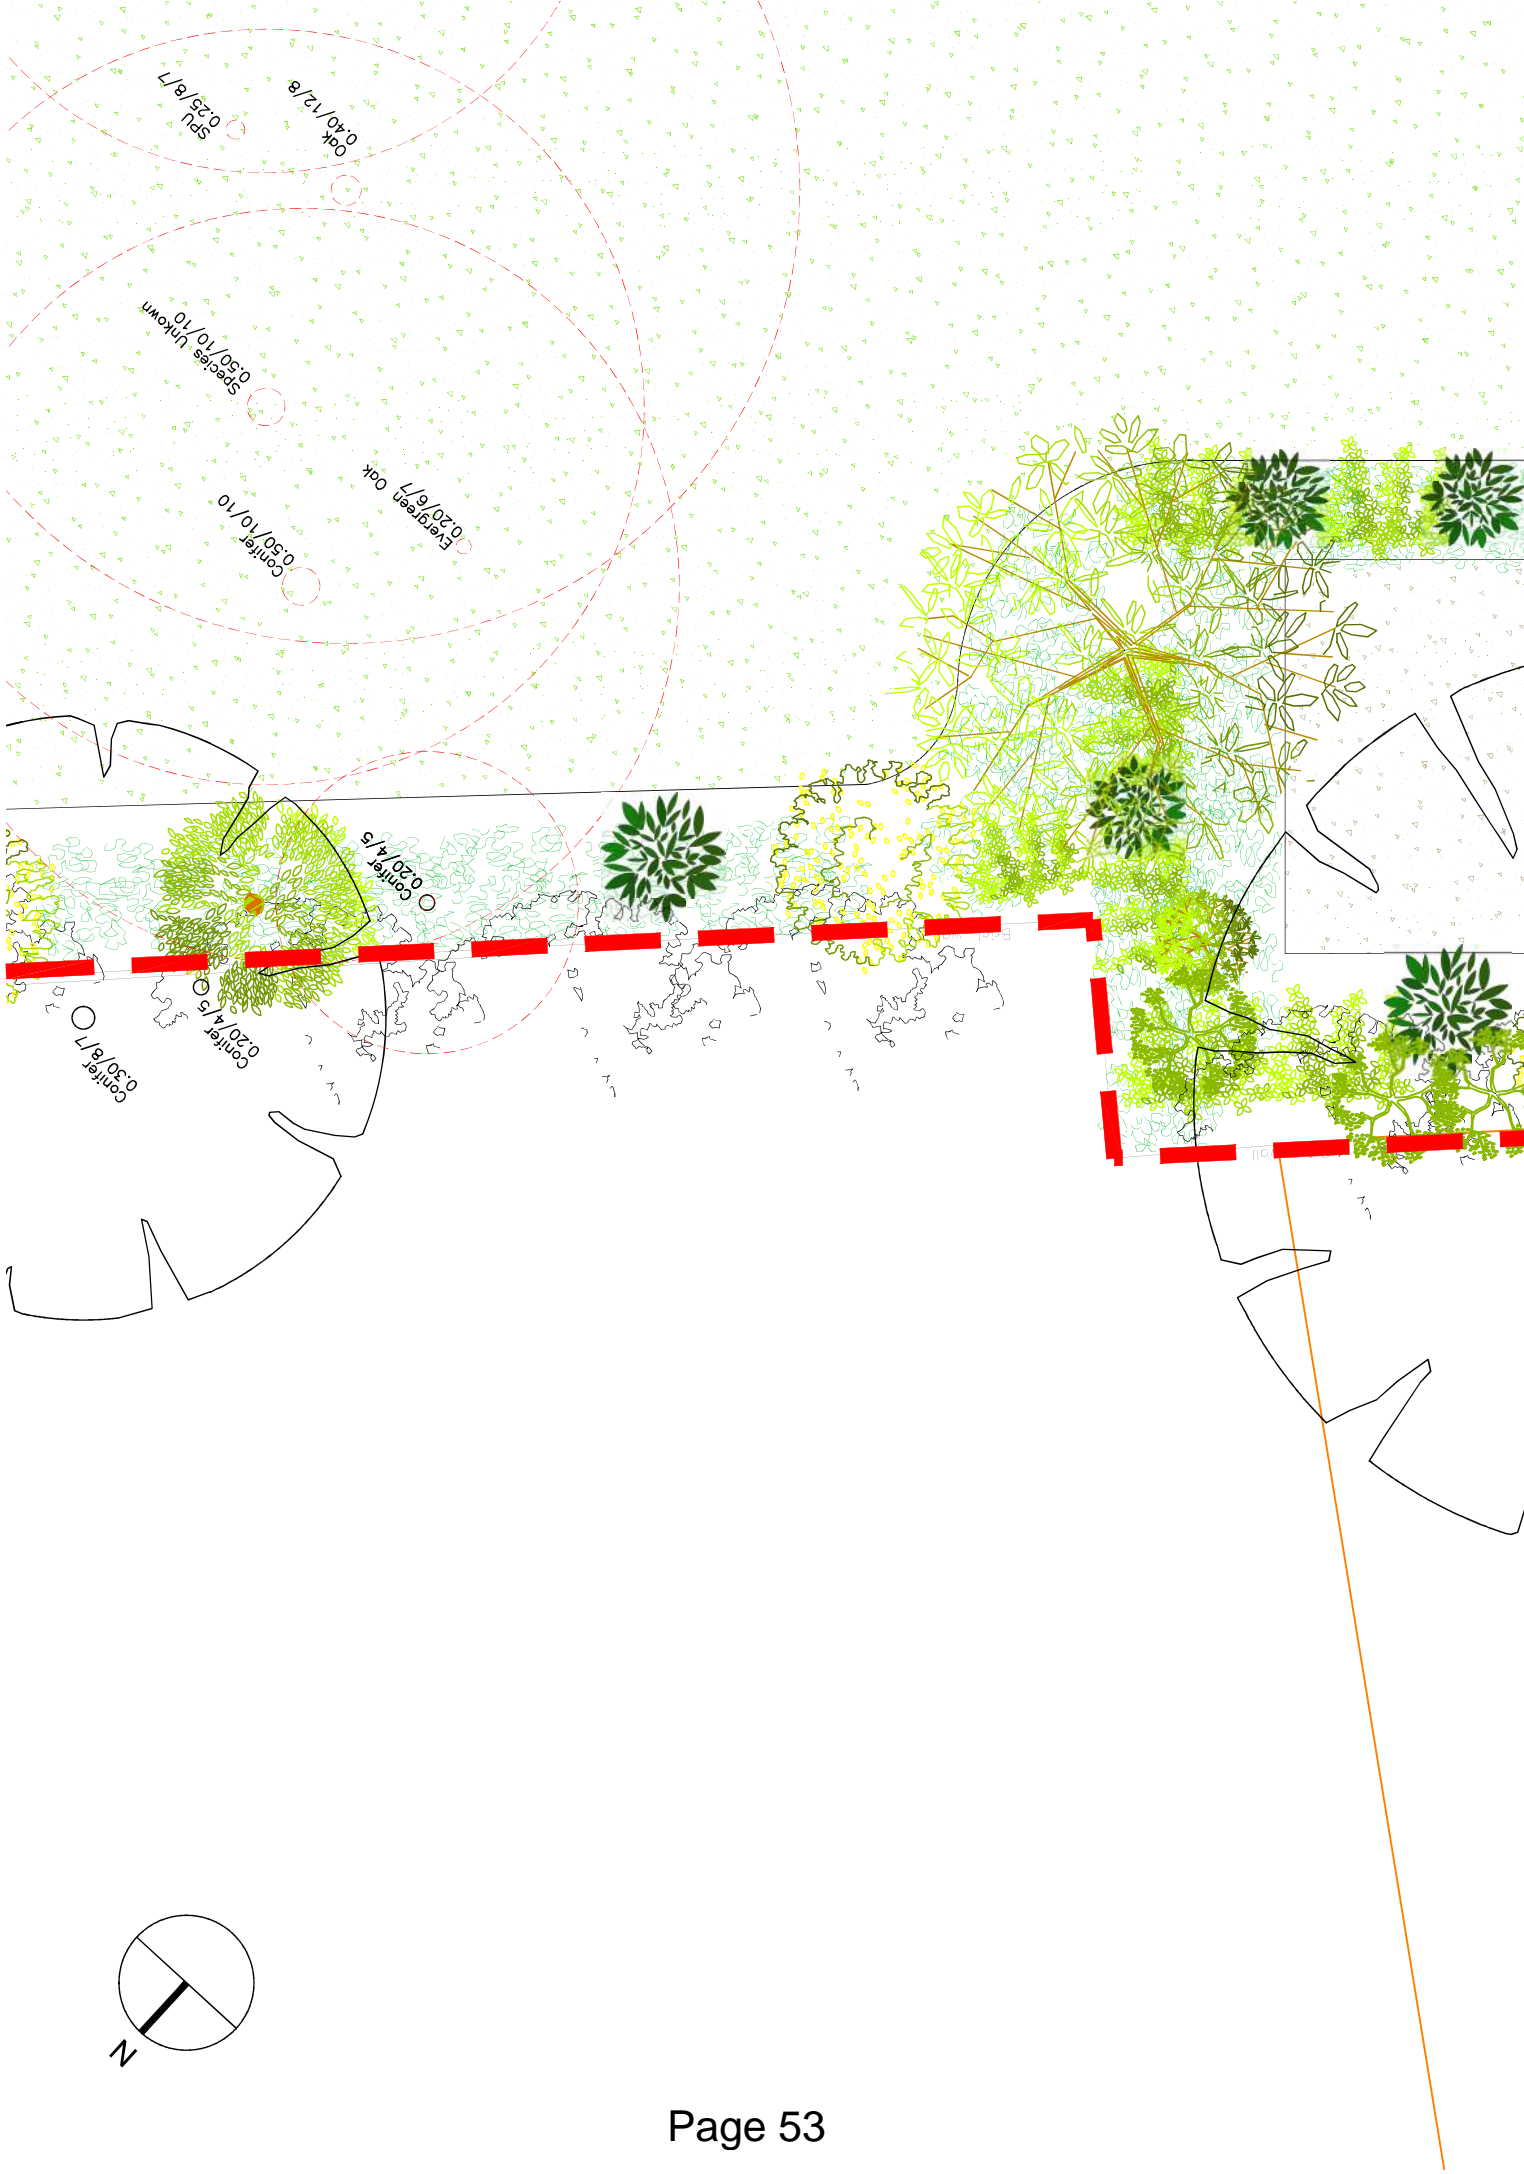

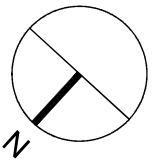

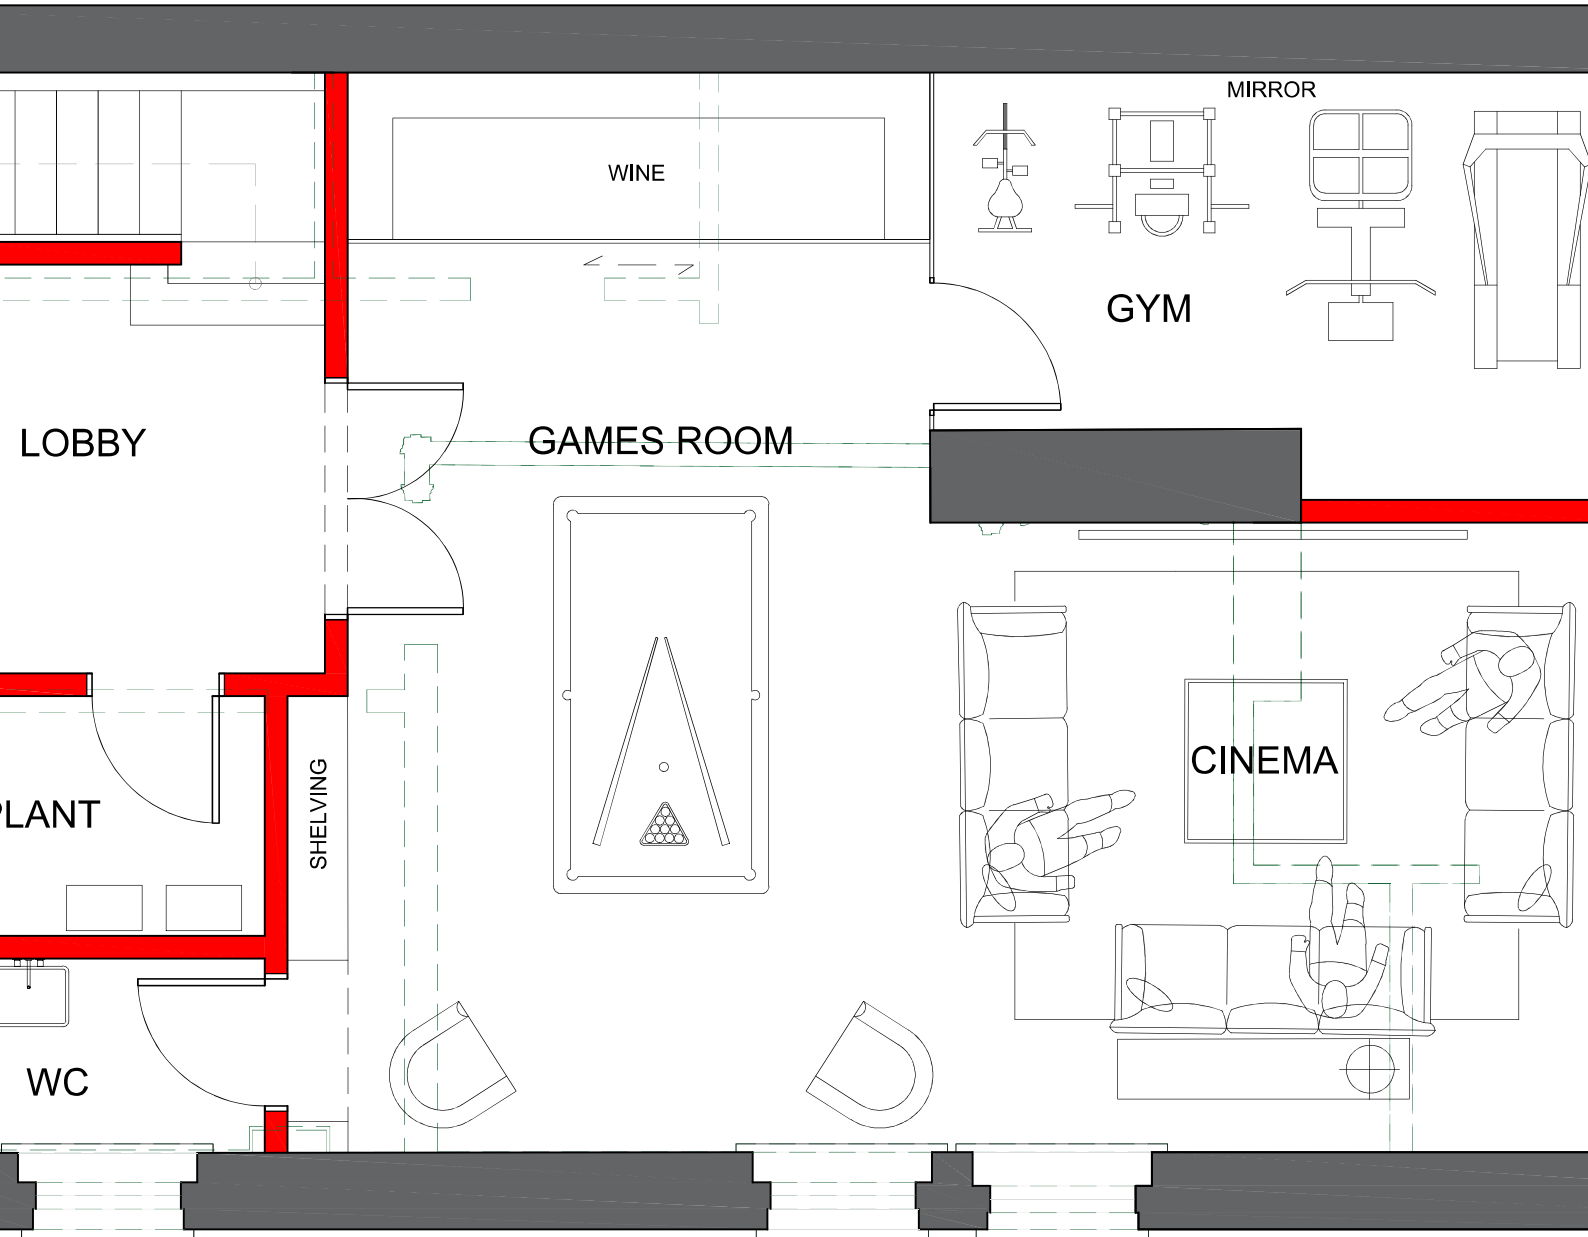

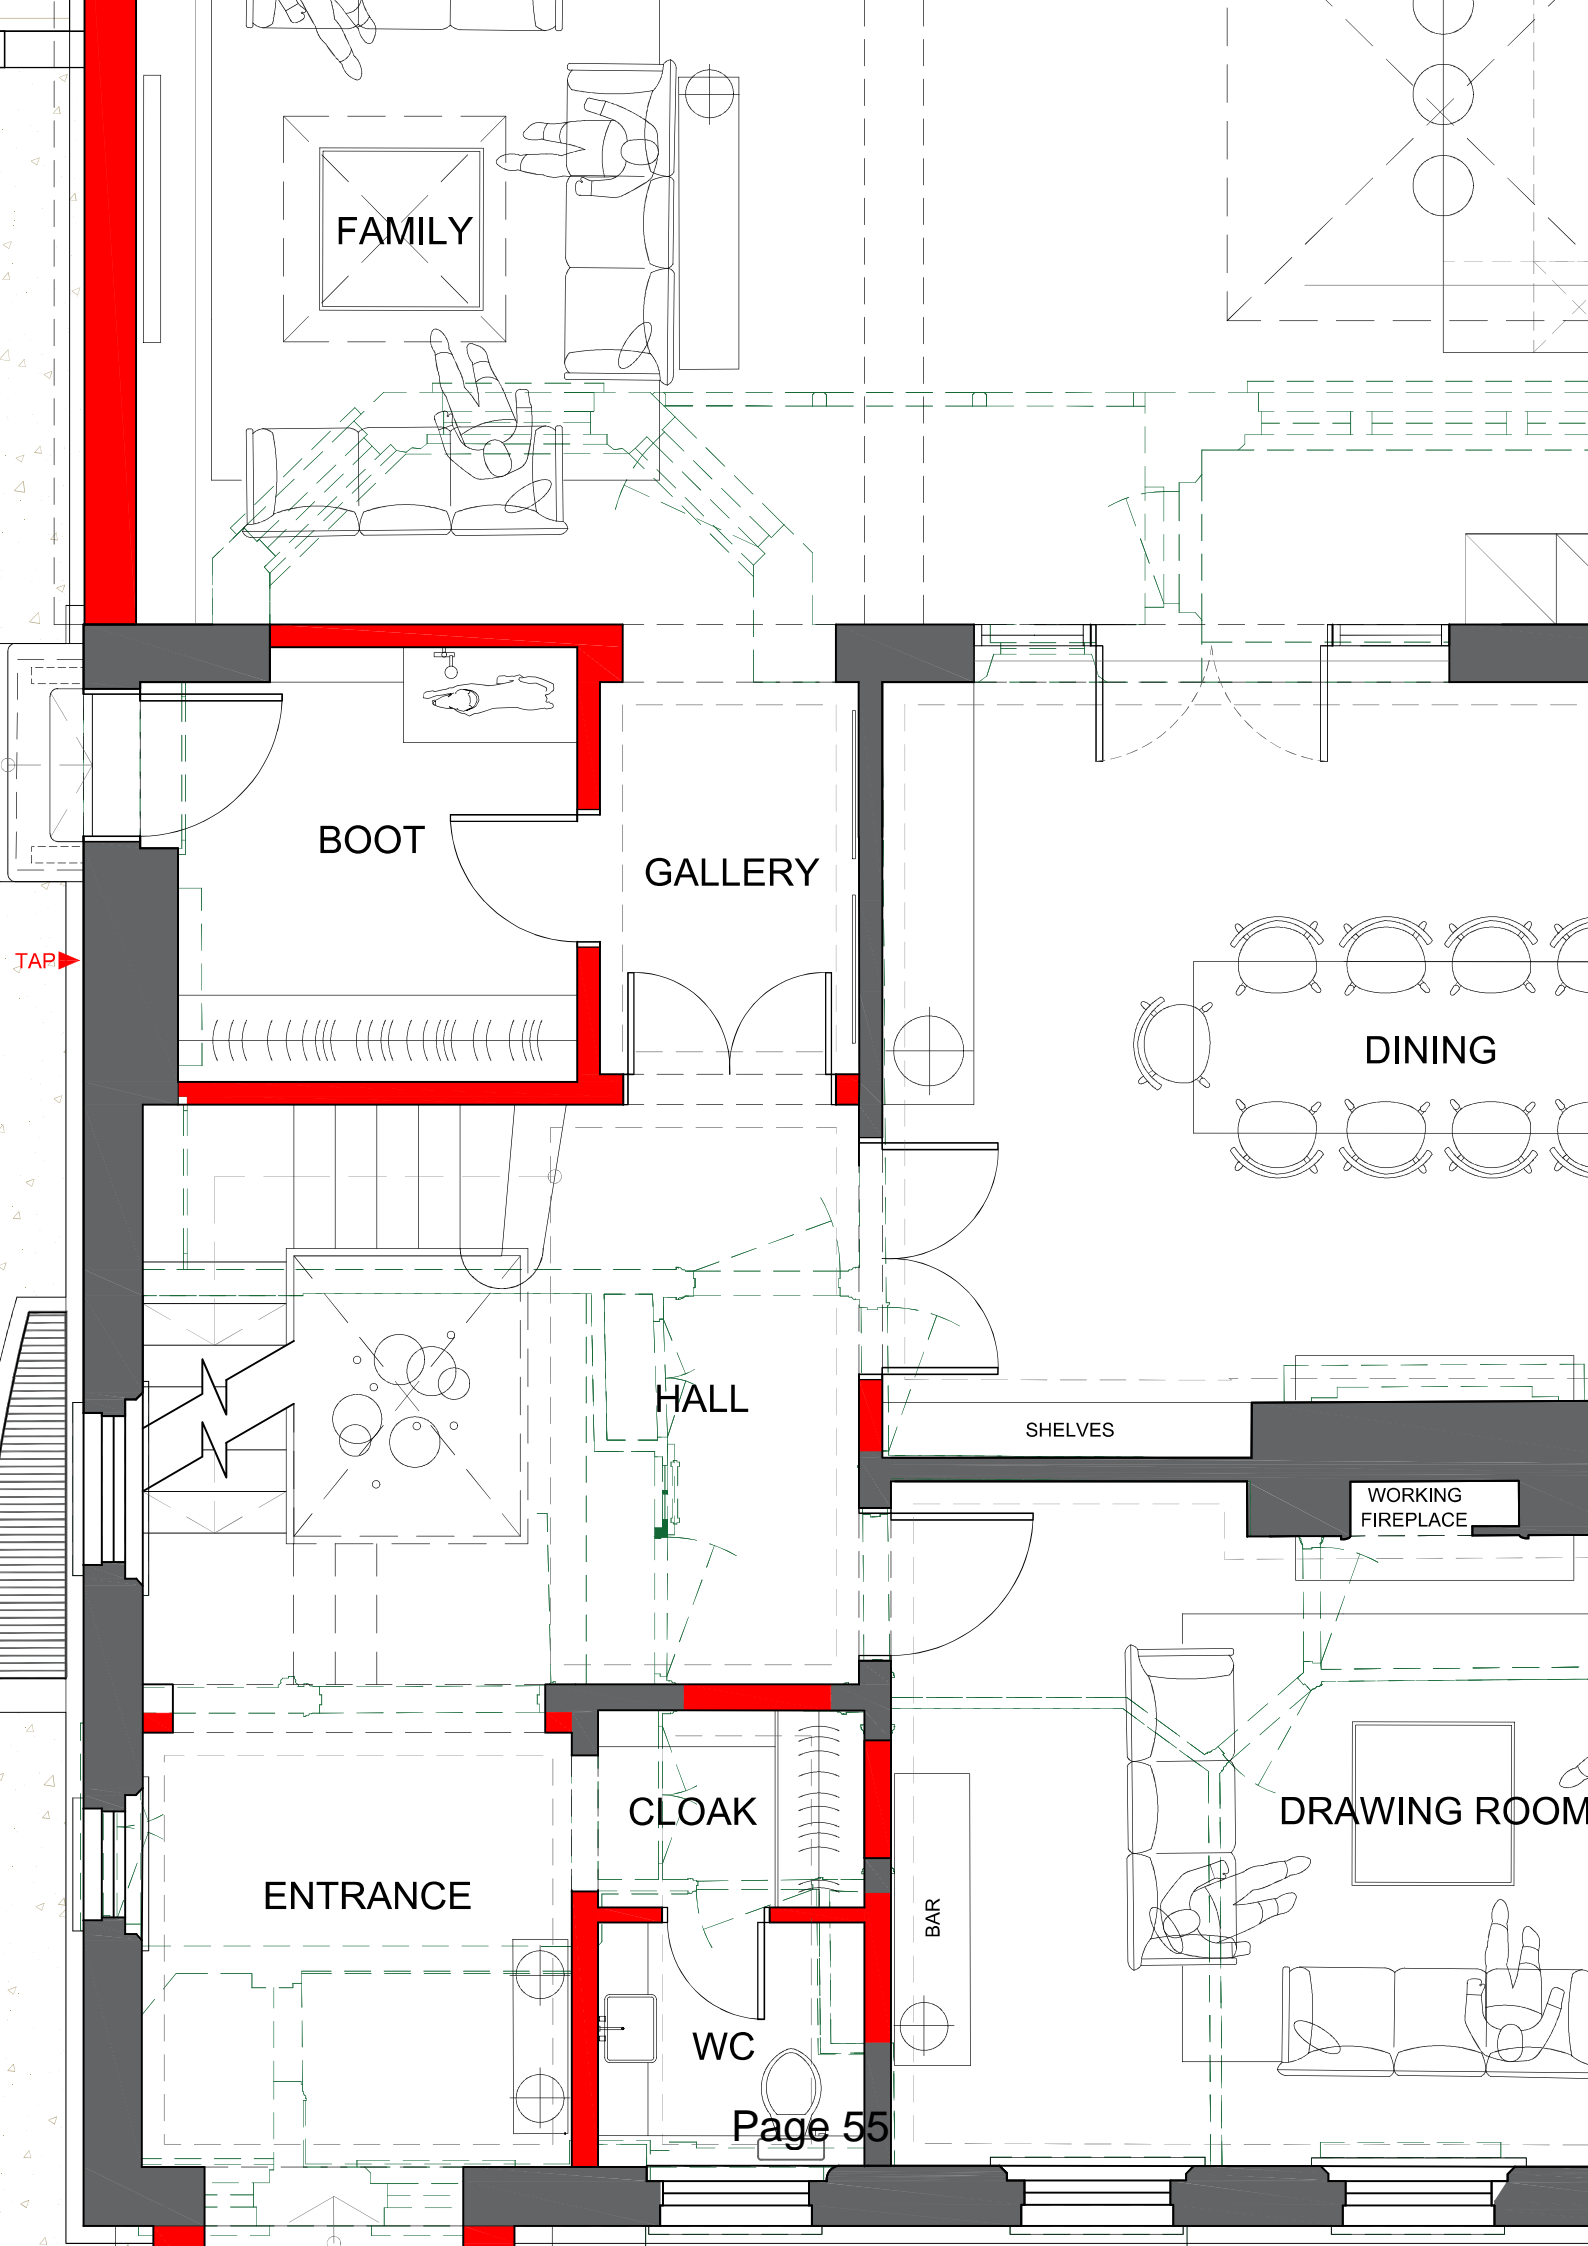

FAMILY

BOOT

GALLERY

DINING

HALL

SHELVES

WORKING
FIREPLACE


CLOAK



ENTRANCE

WC


BAR

DRAWING ROOM

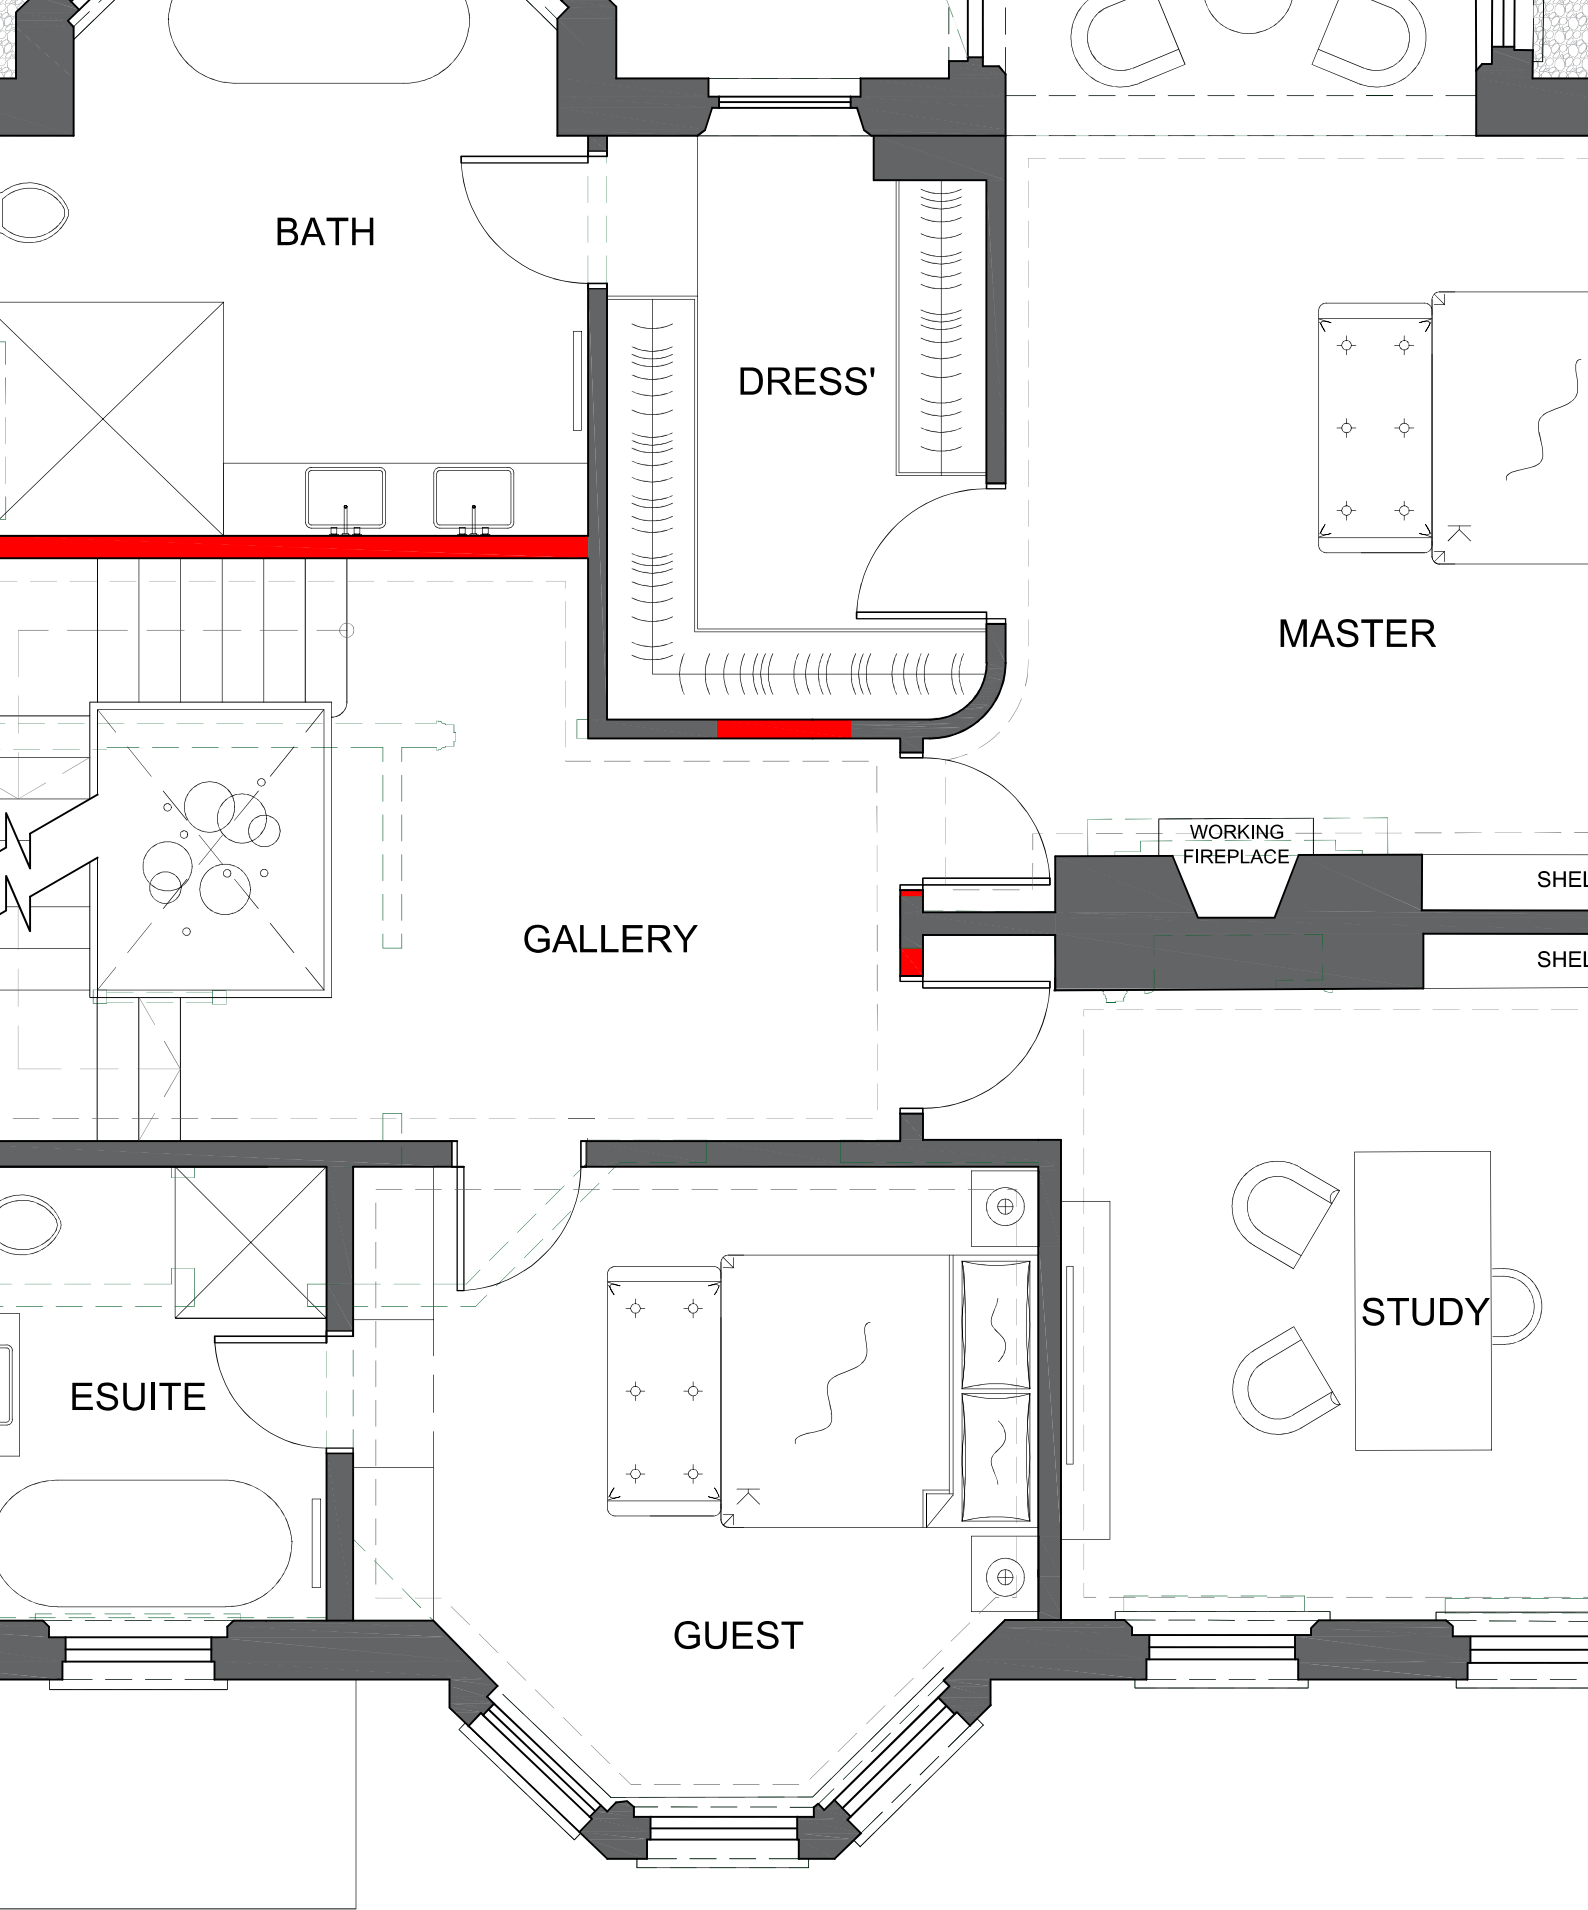

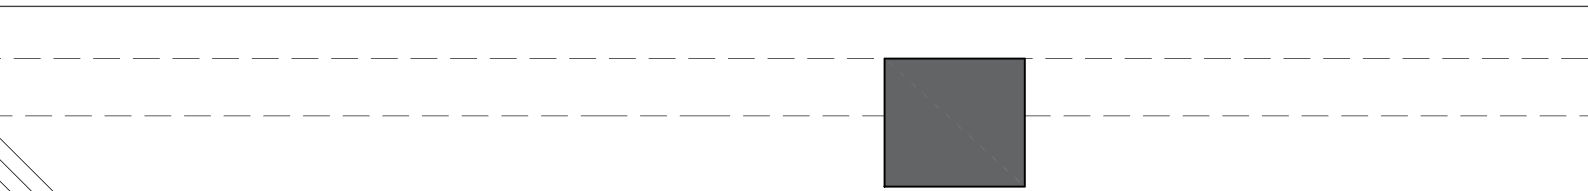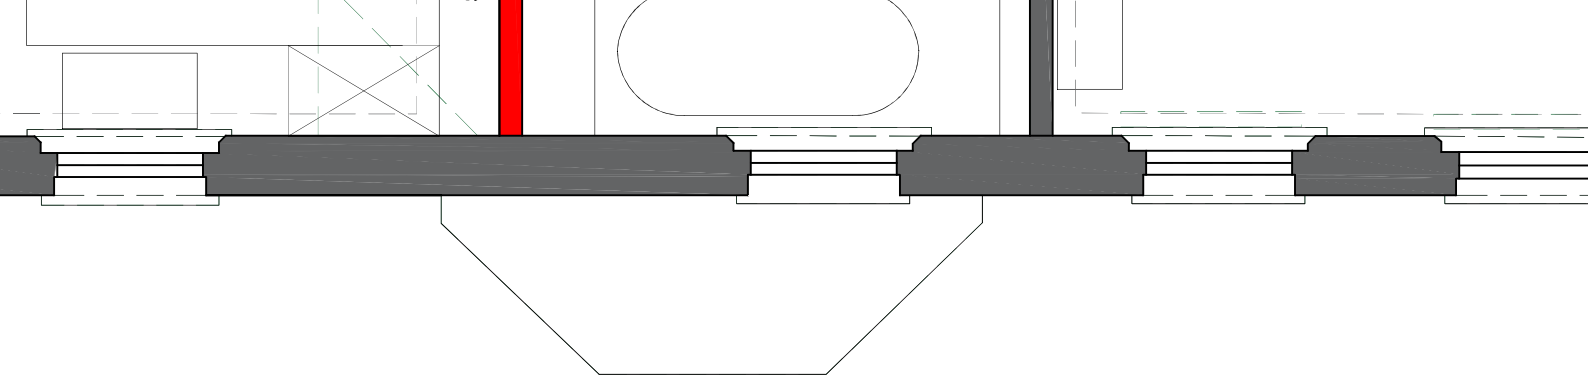


EAVES STORAGE

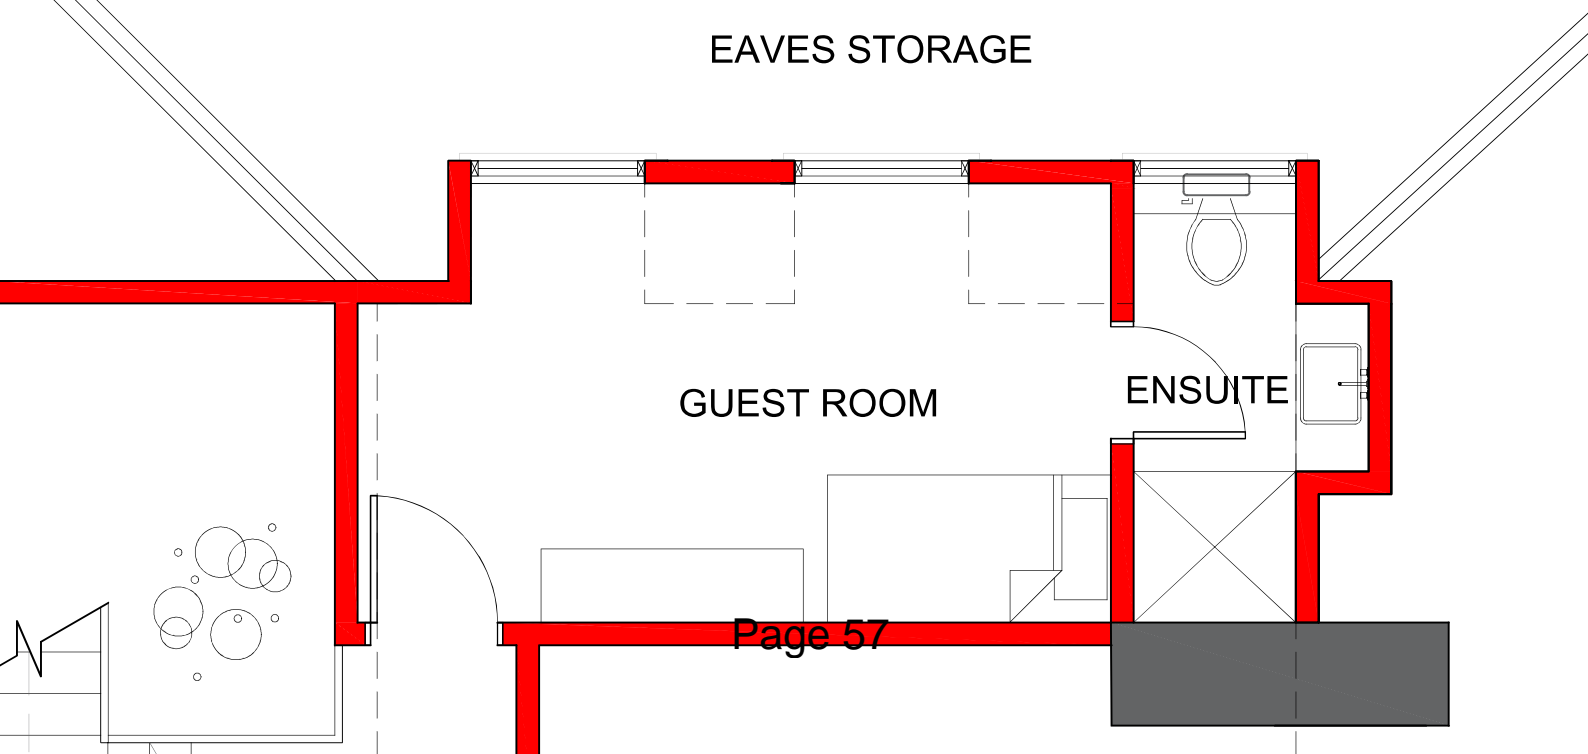


GUEST ROOM


ENSUITE



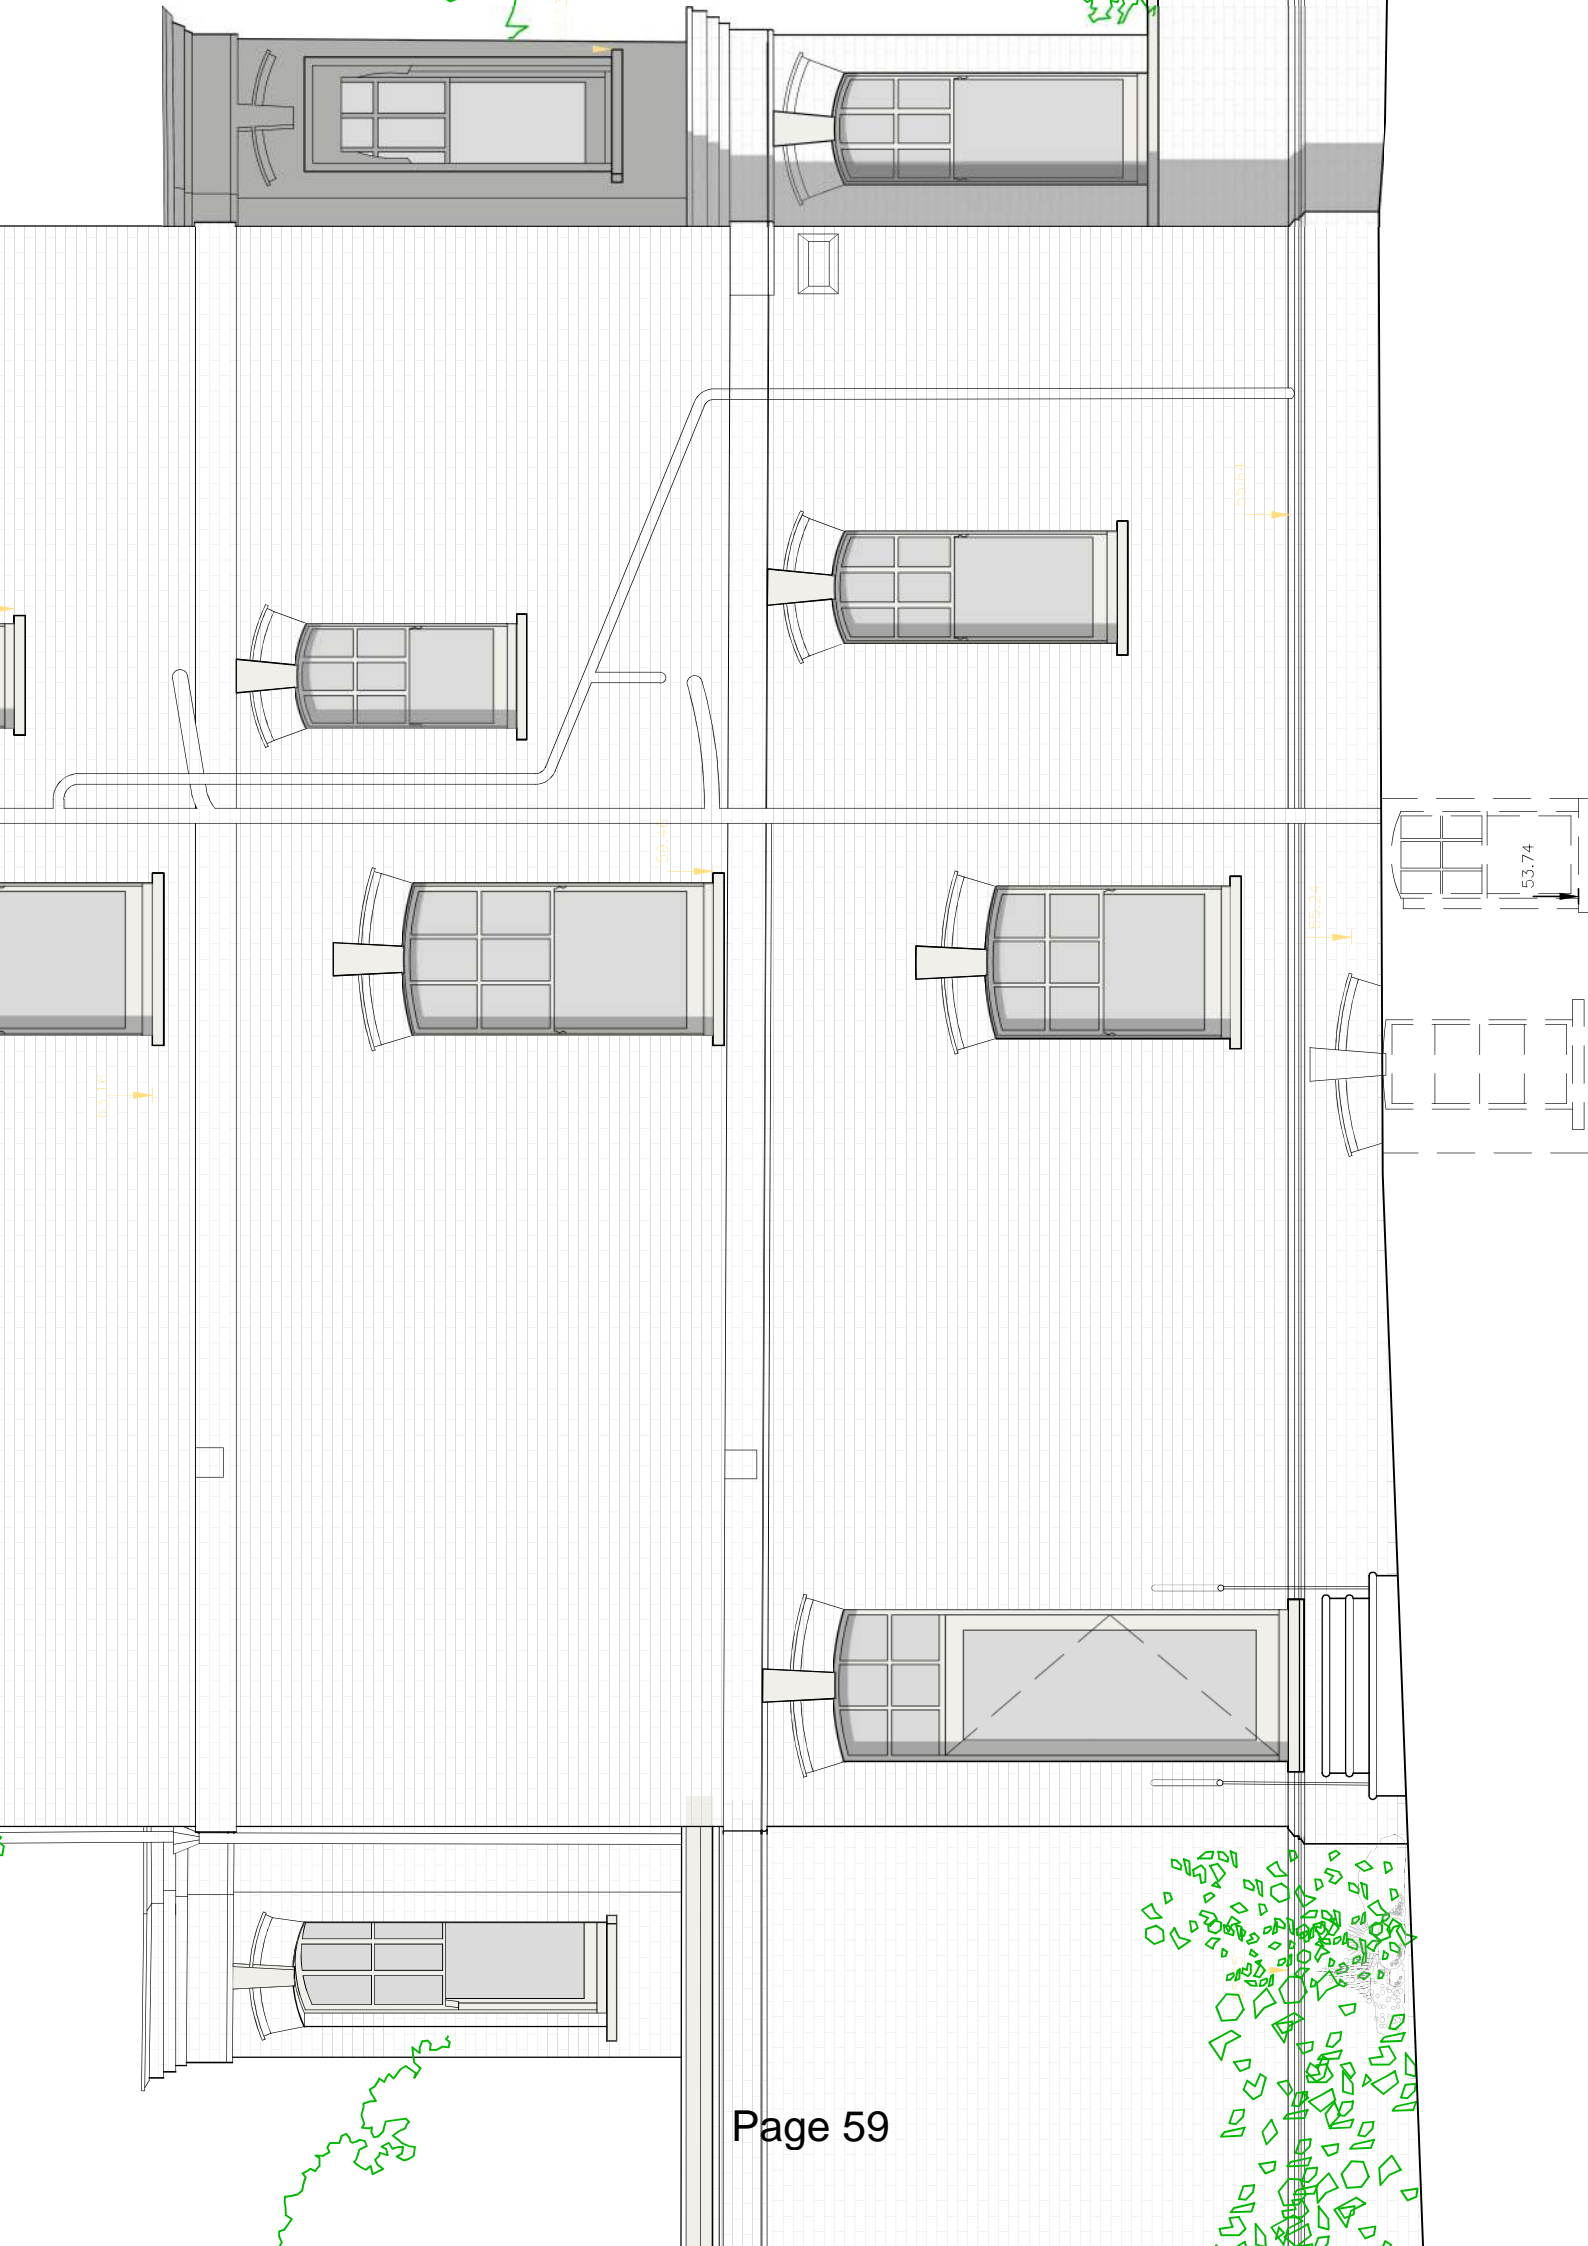



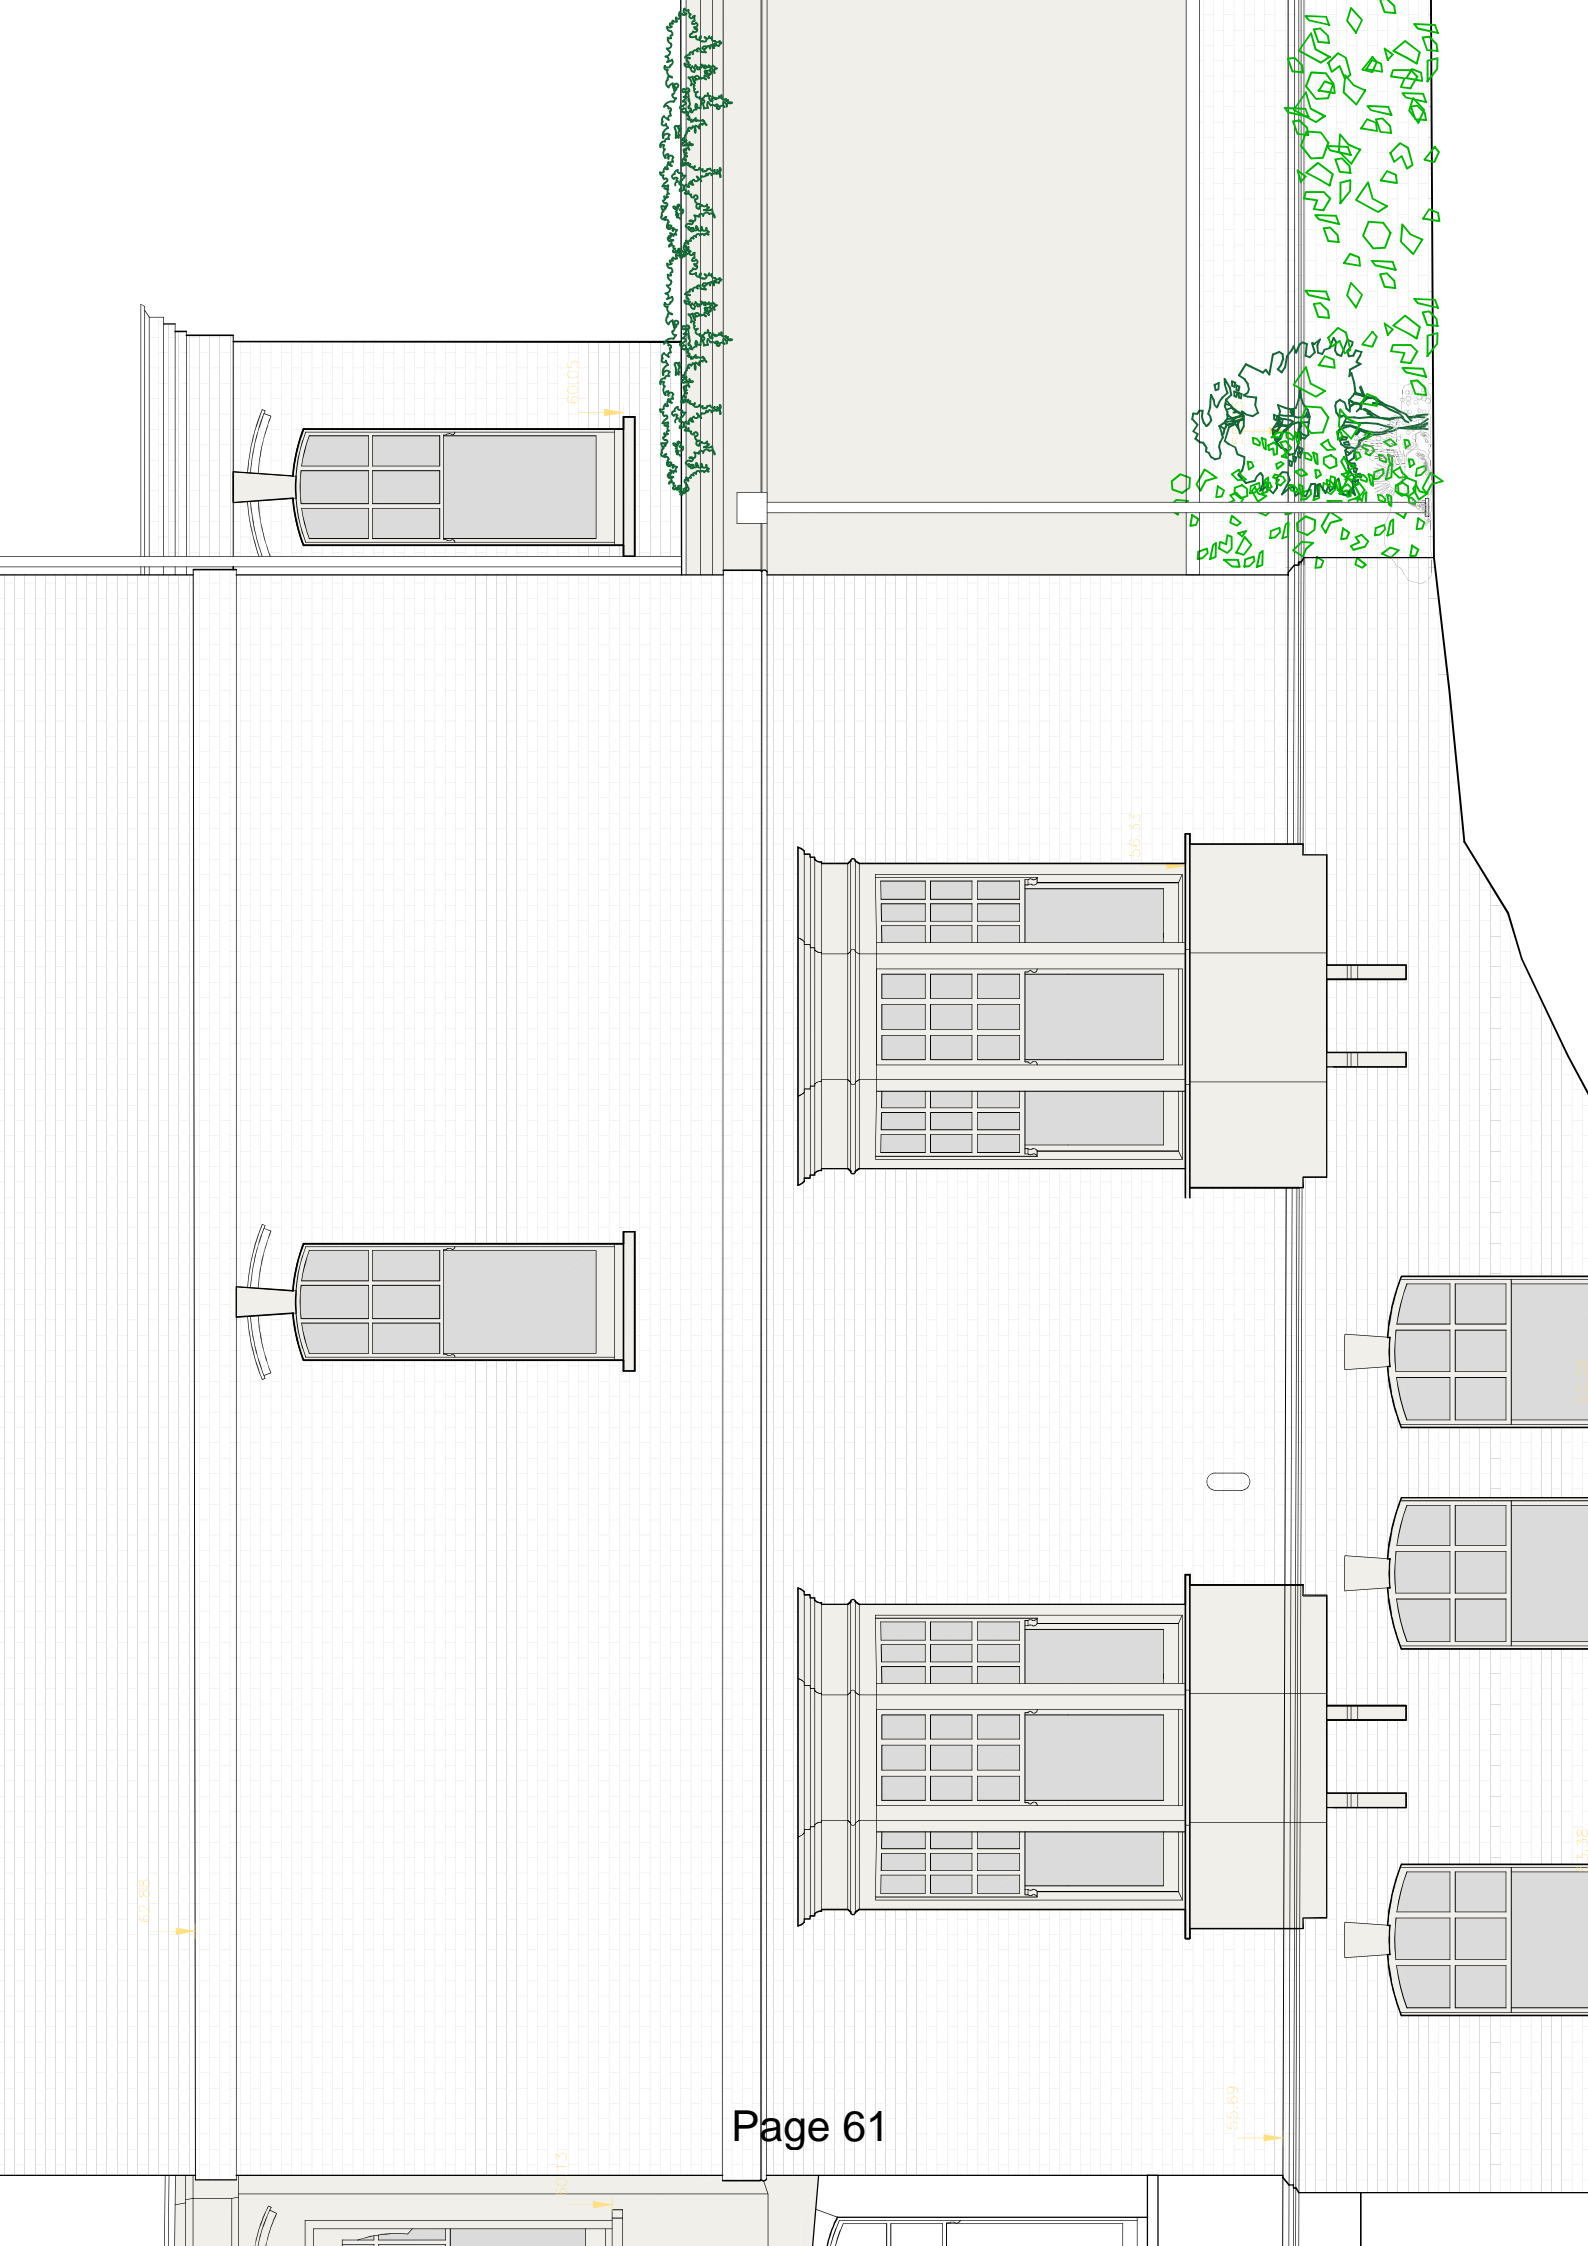

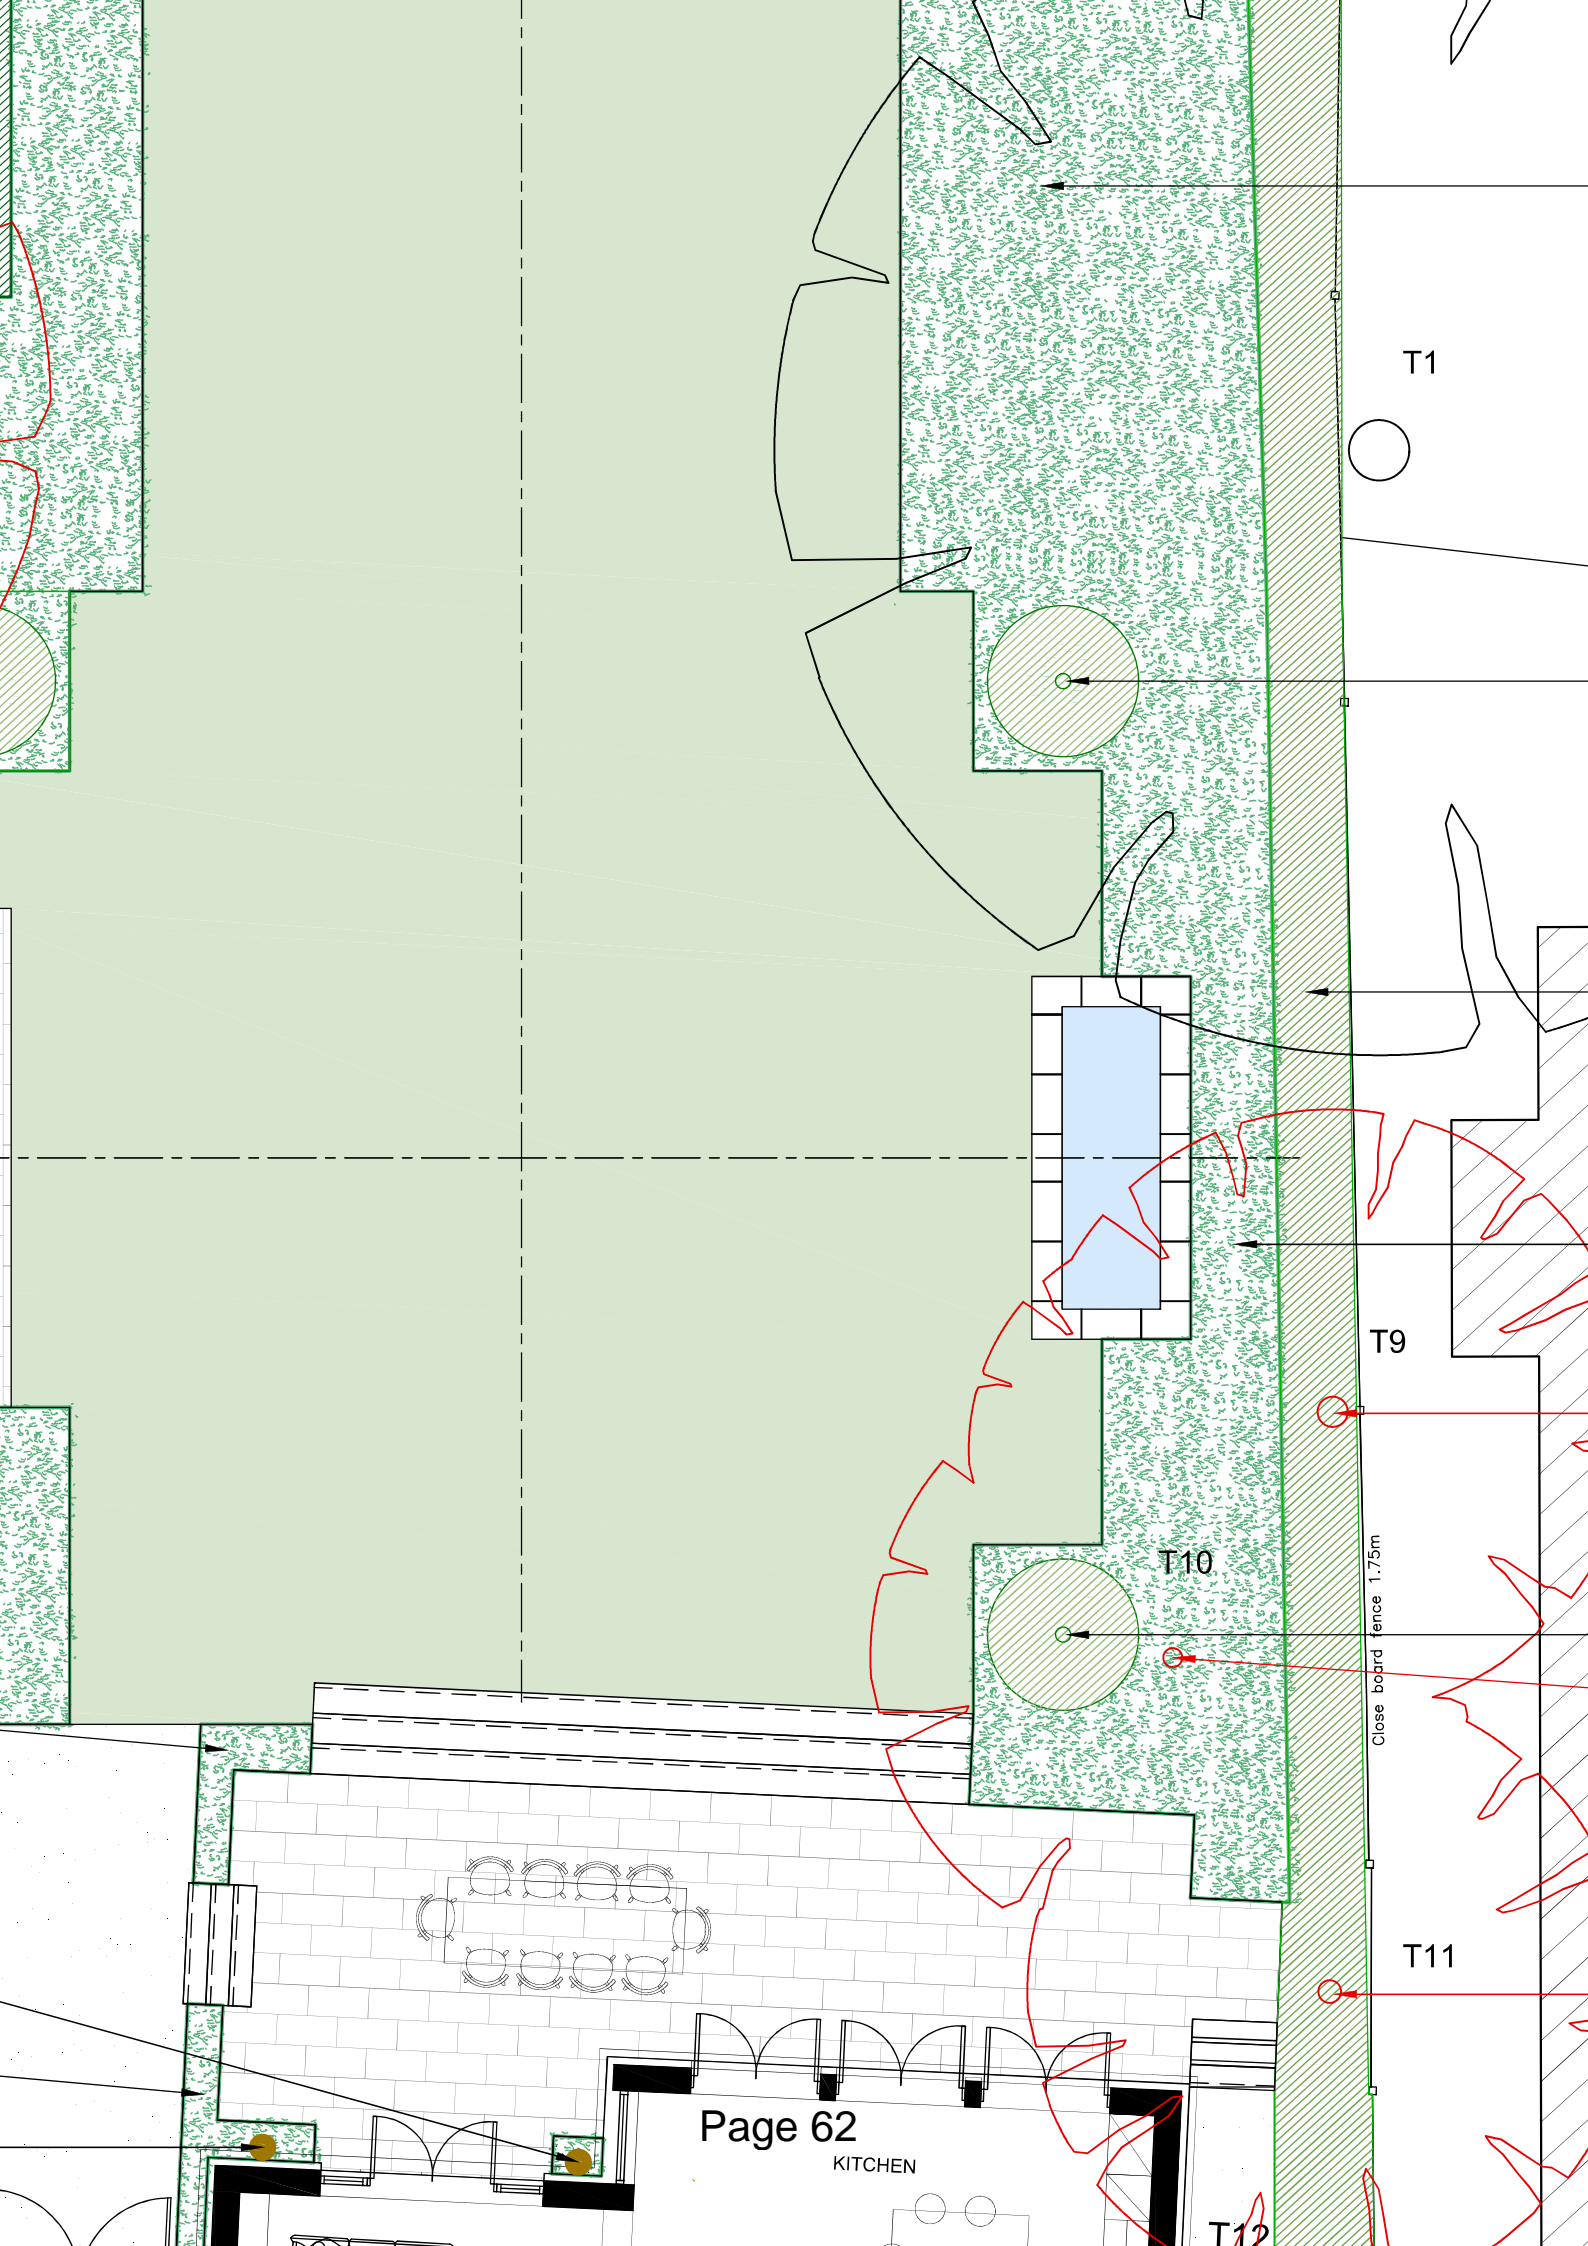

T1

T9

T10


T11

T12

Page 62

KITCHEN

Close board fence 1.75m

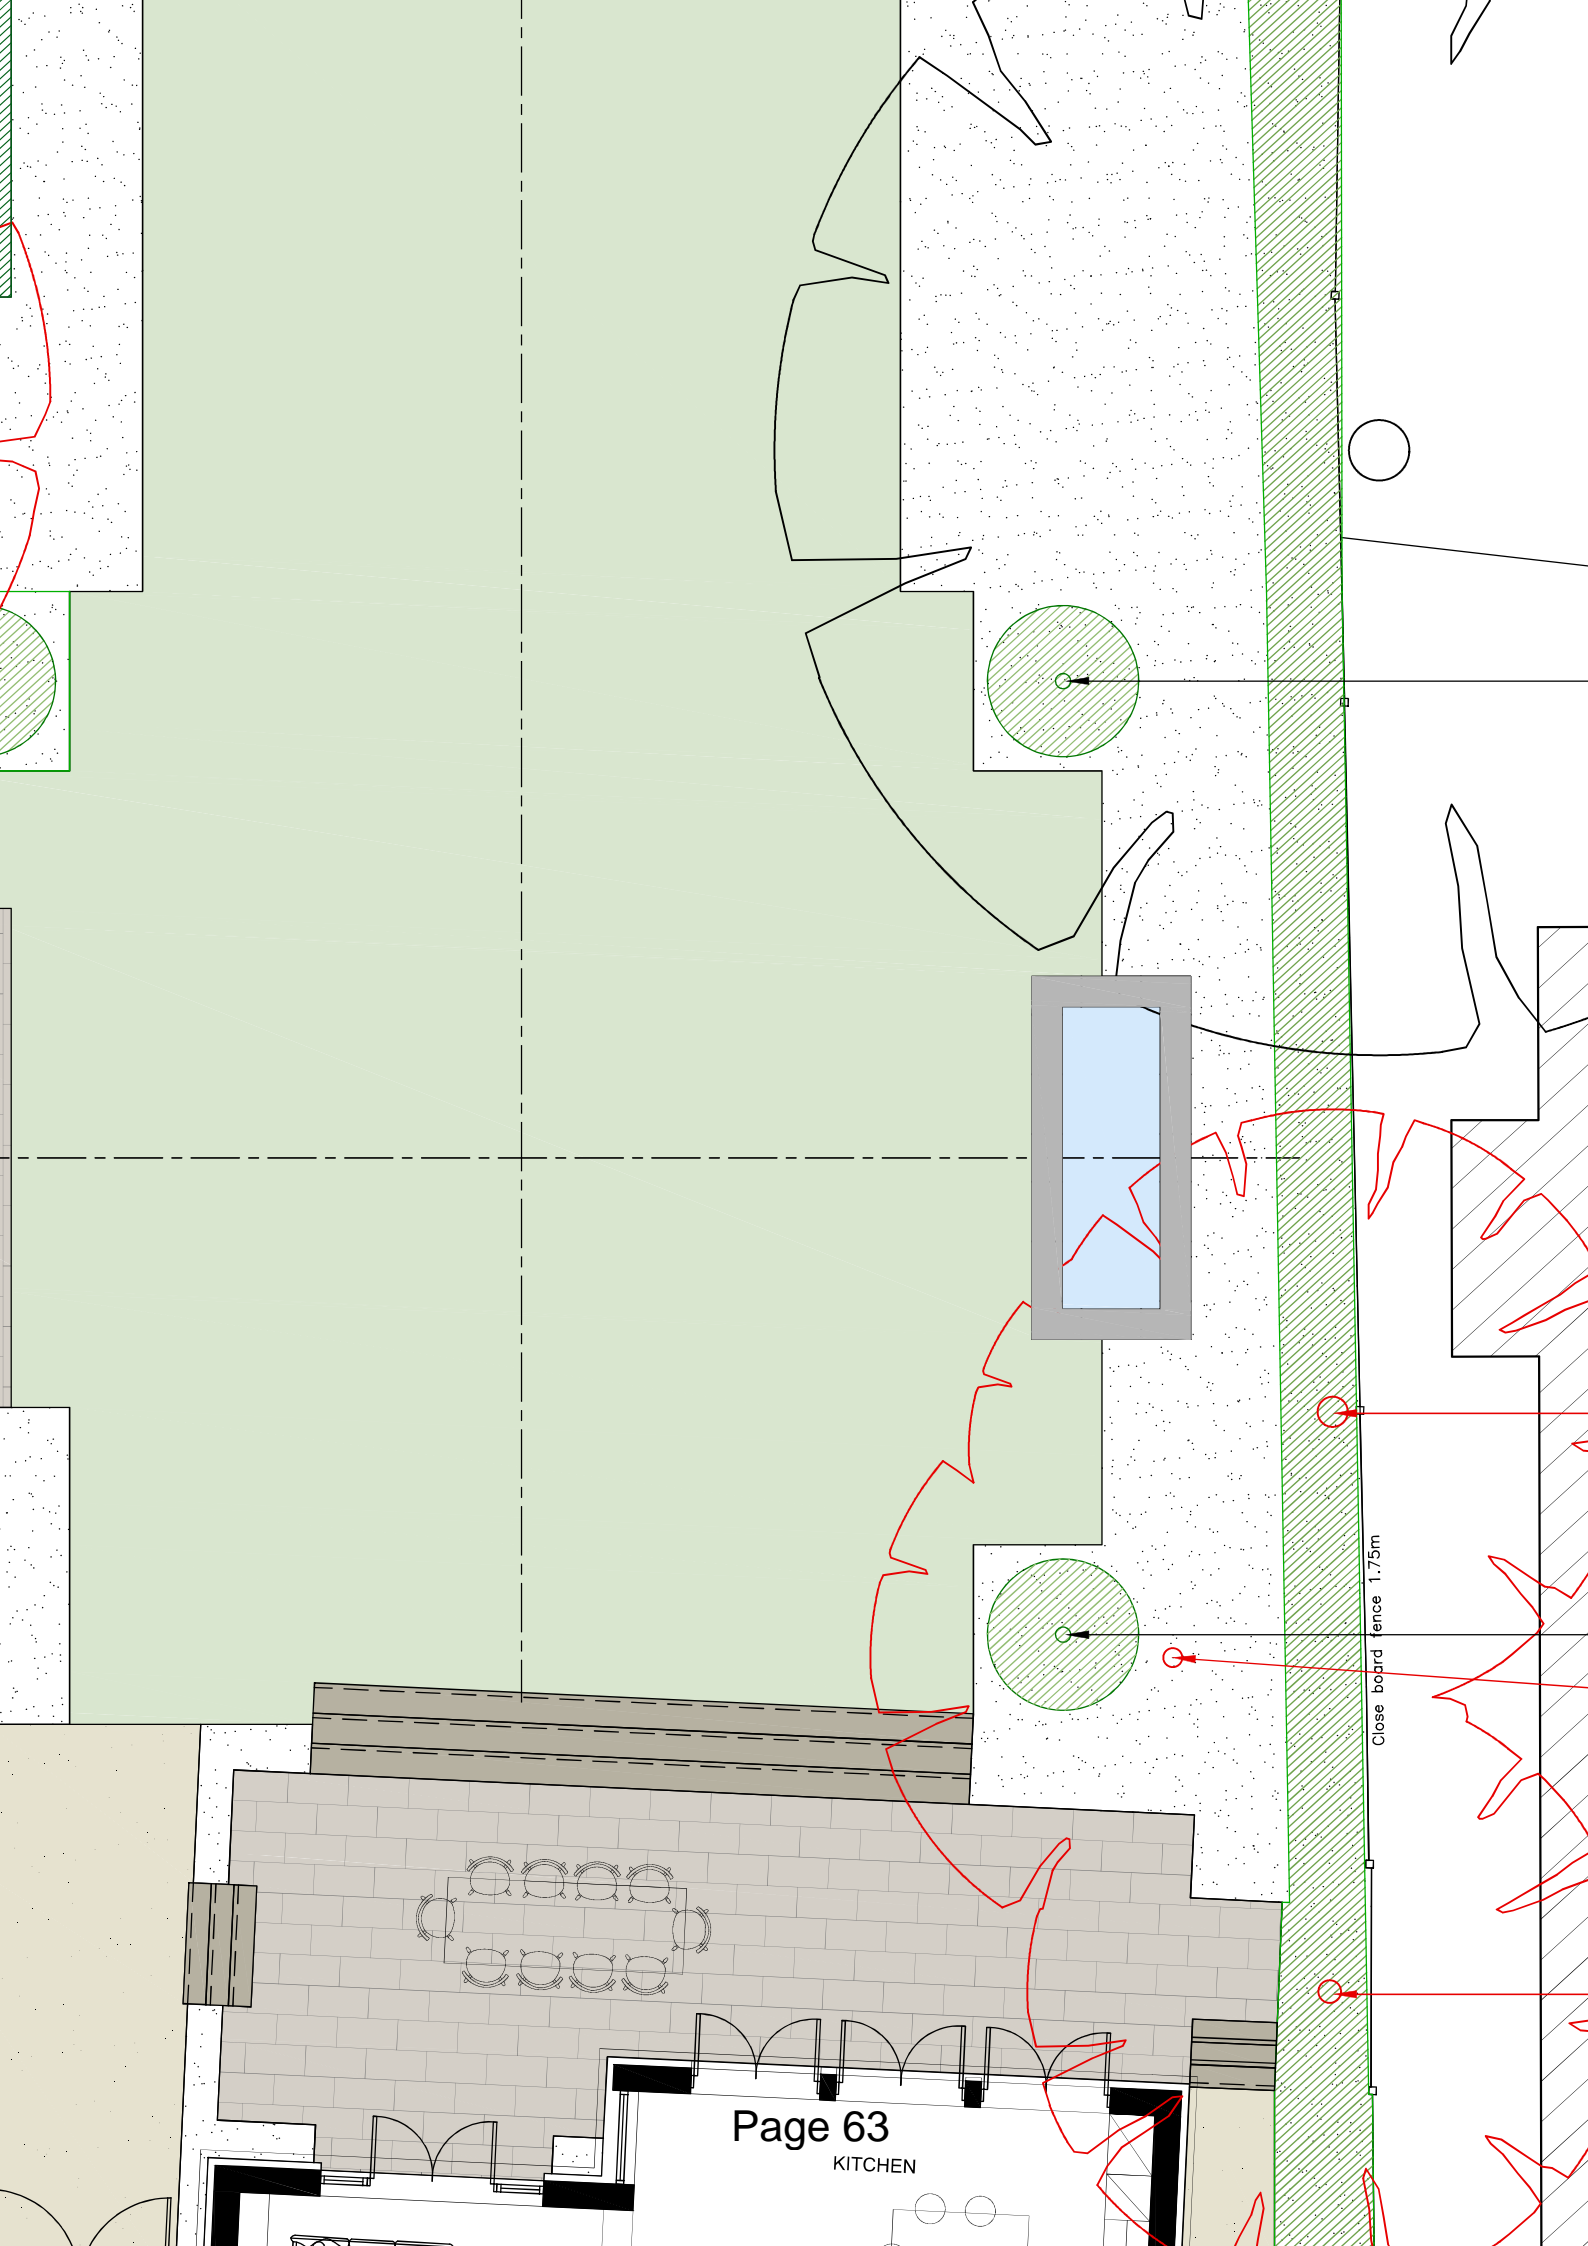

Page 63
KITCHEN

Close board fence 1.75m



ATION

