


Existing residential use

Page 5

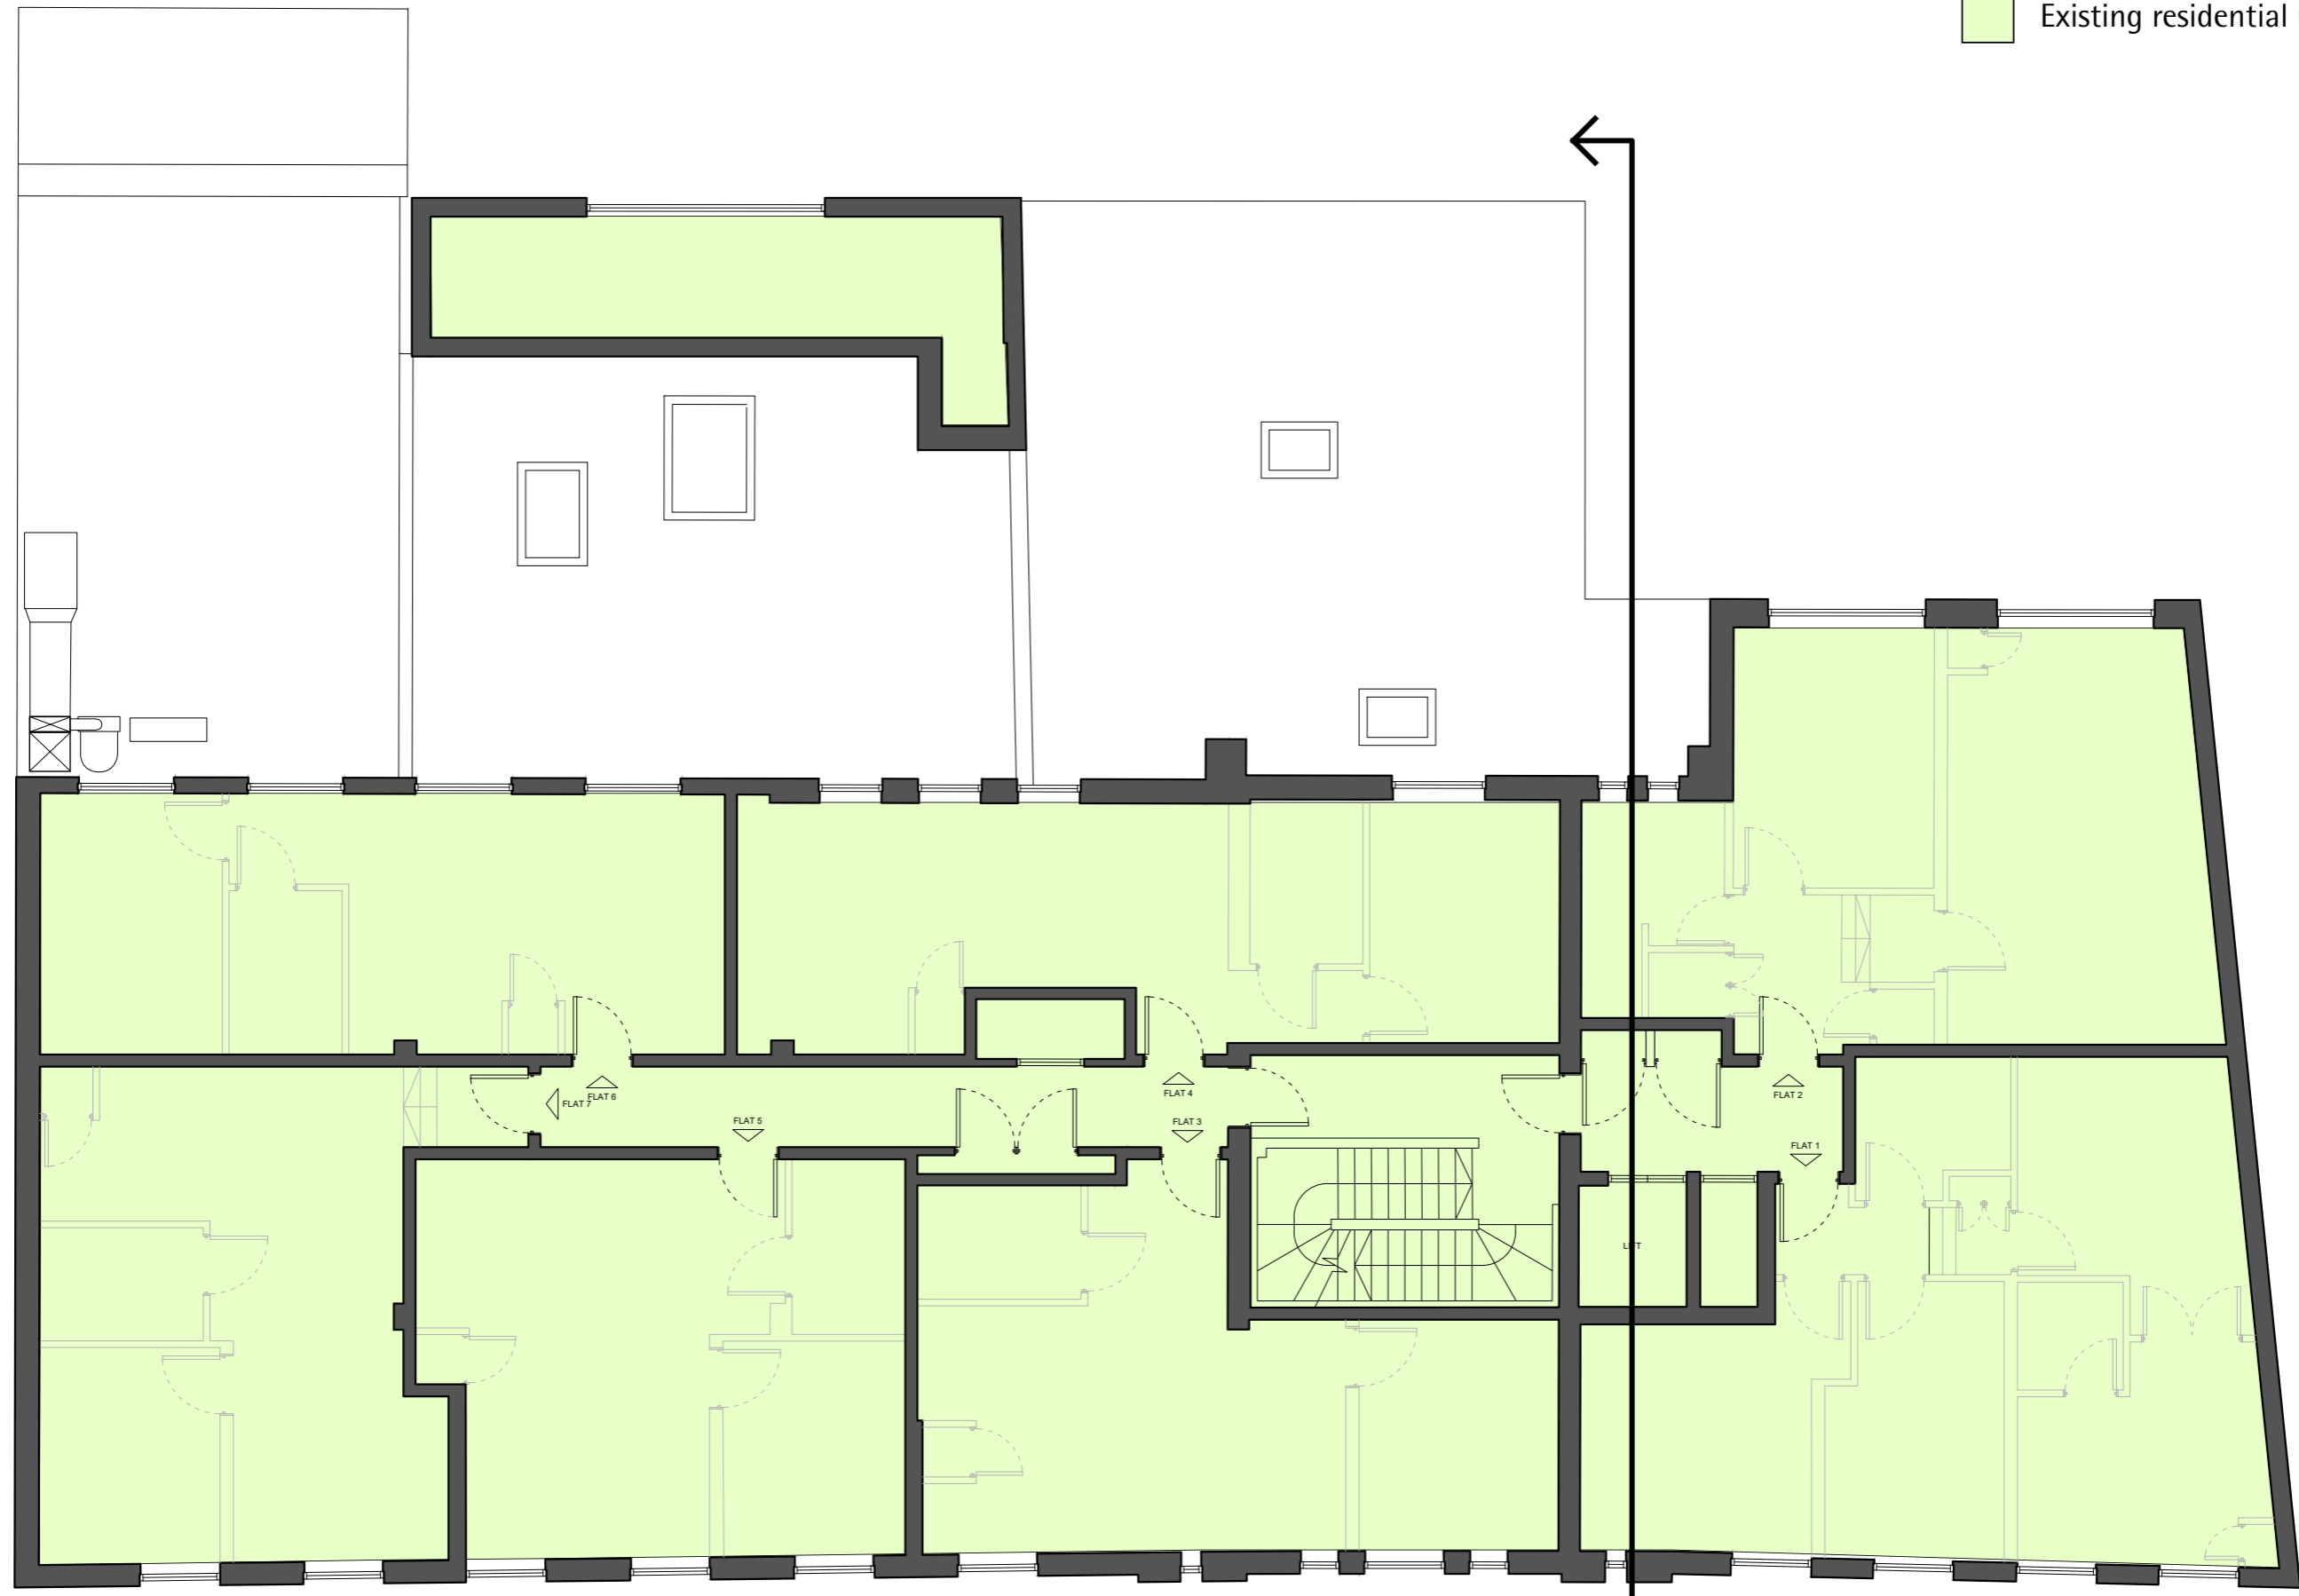

This page is intentionally left blank