


Existing residential use

Page 7

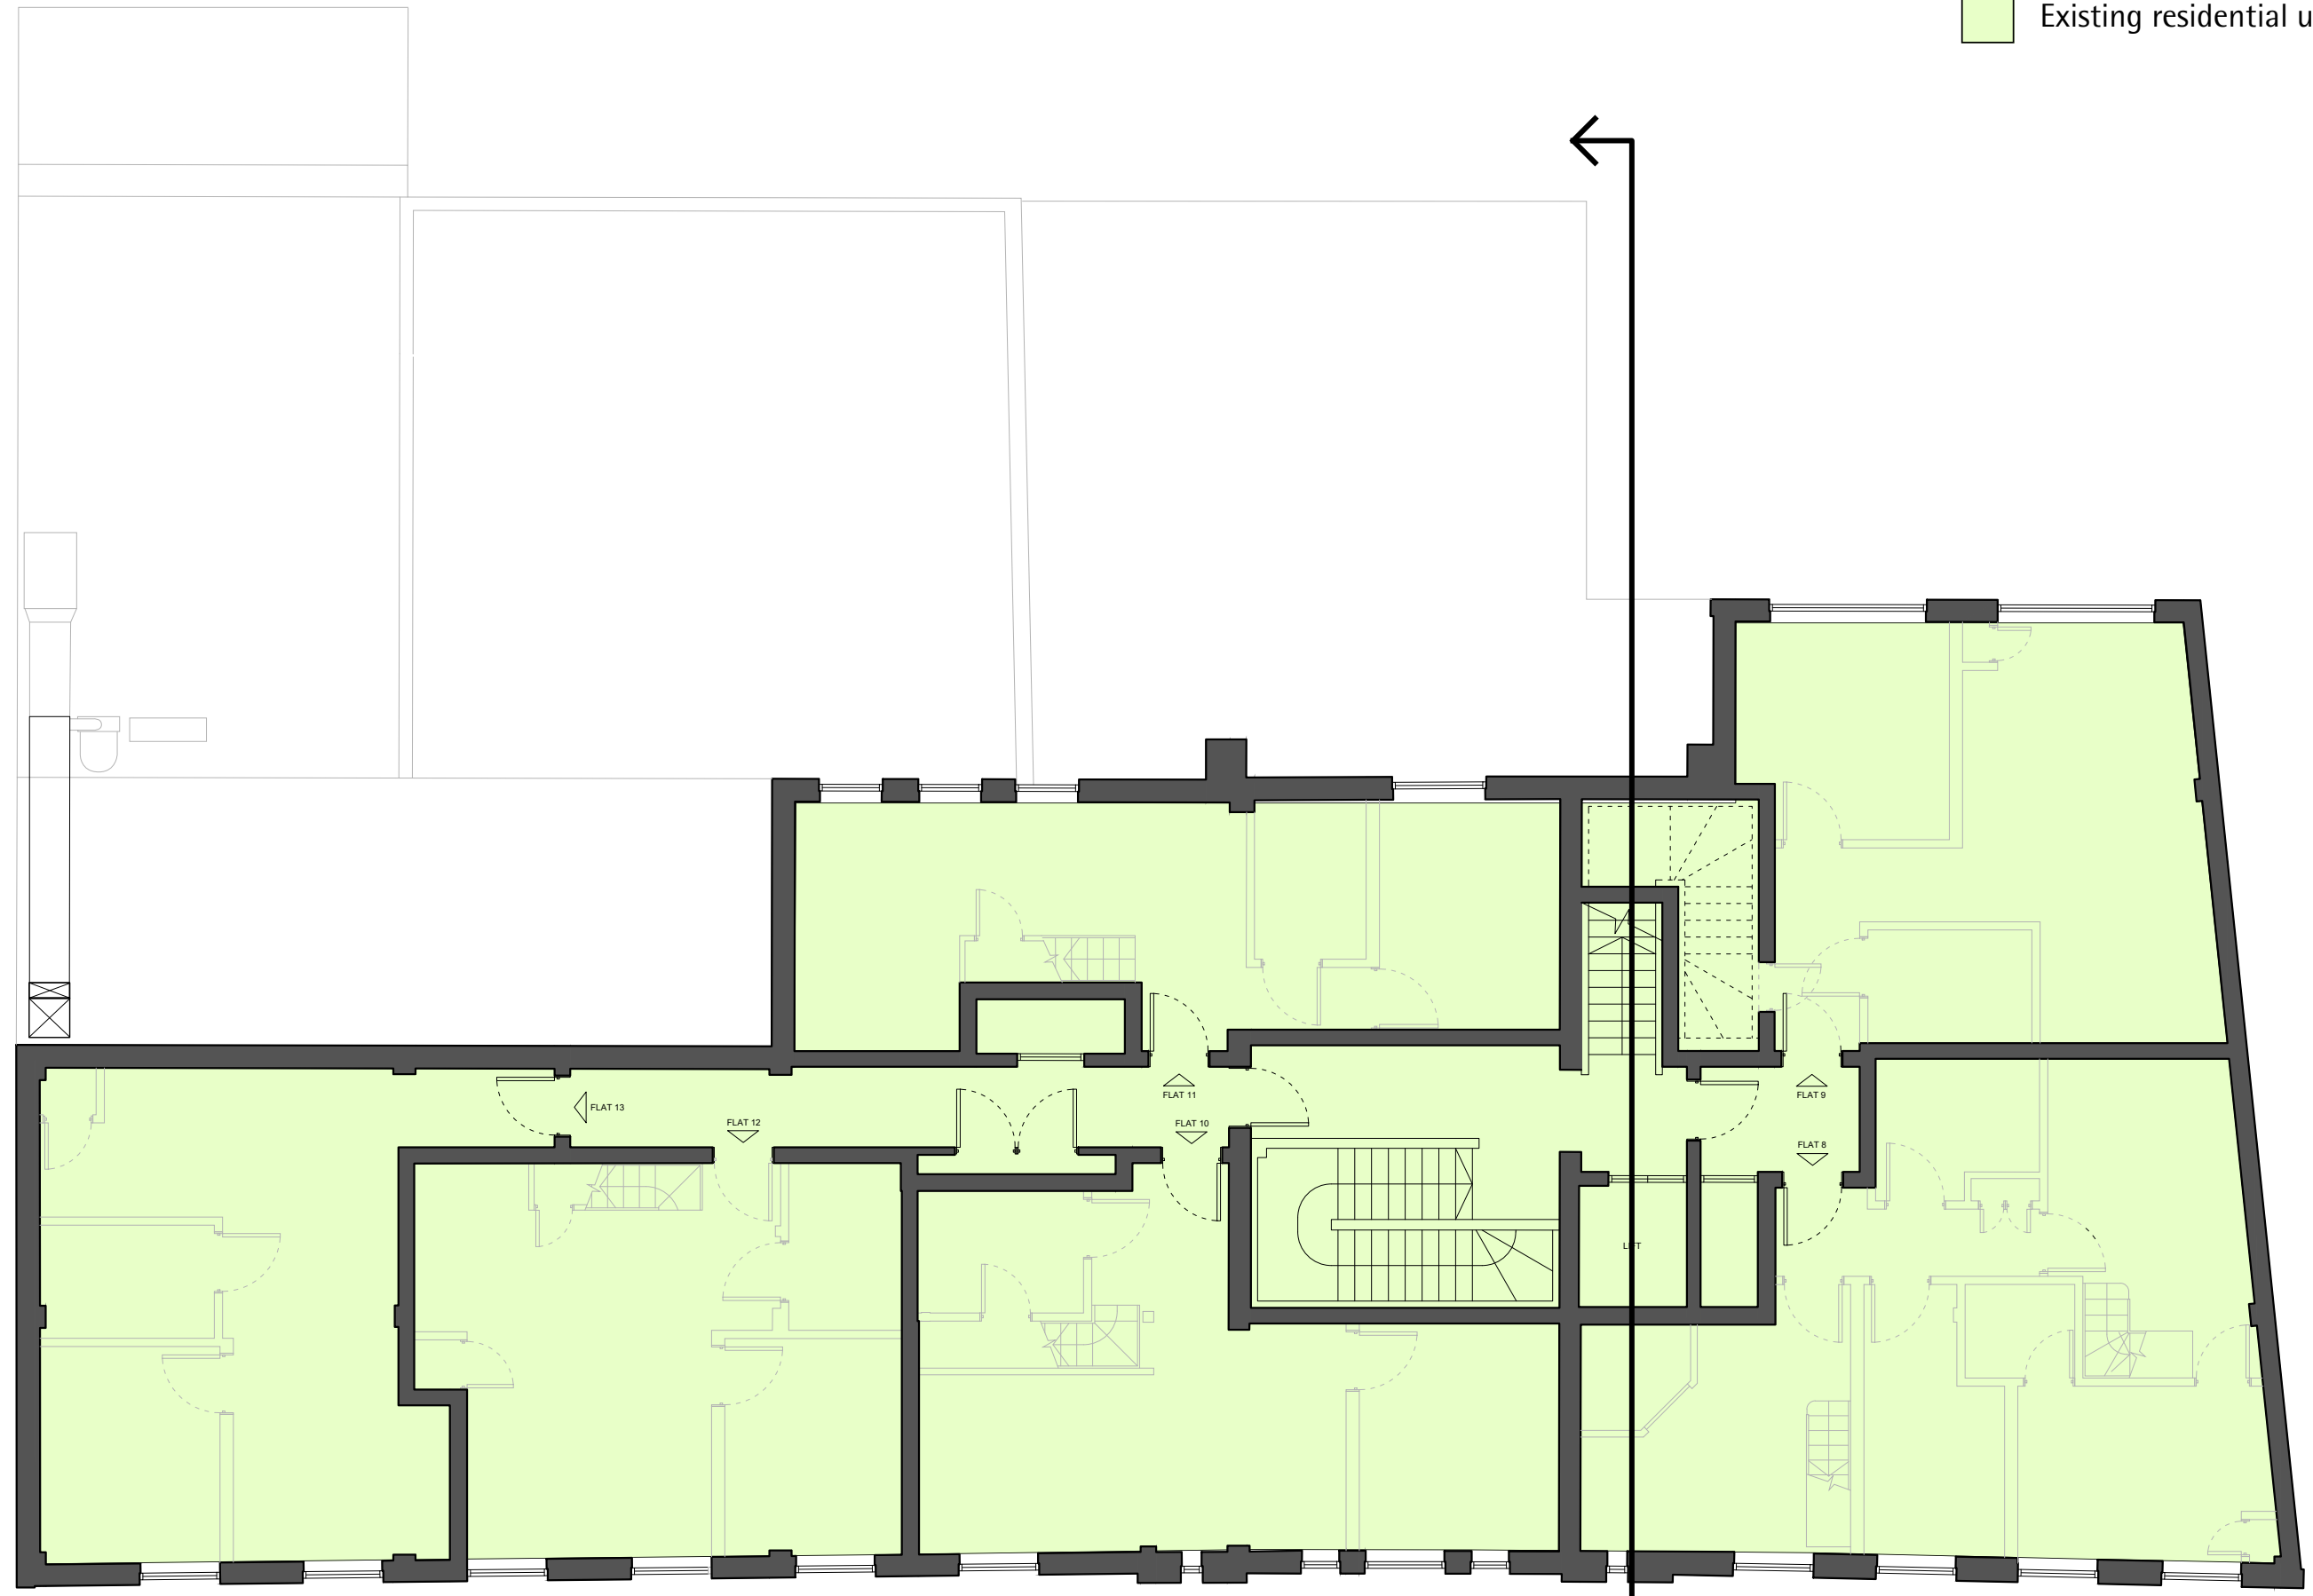

This page is intentionally left blank