


180° TURNING SWEEPED PATH

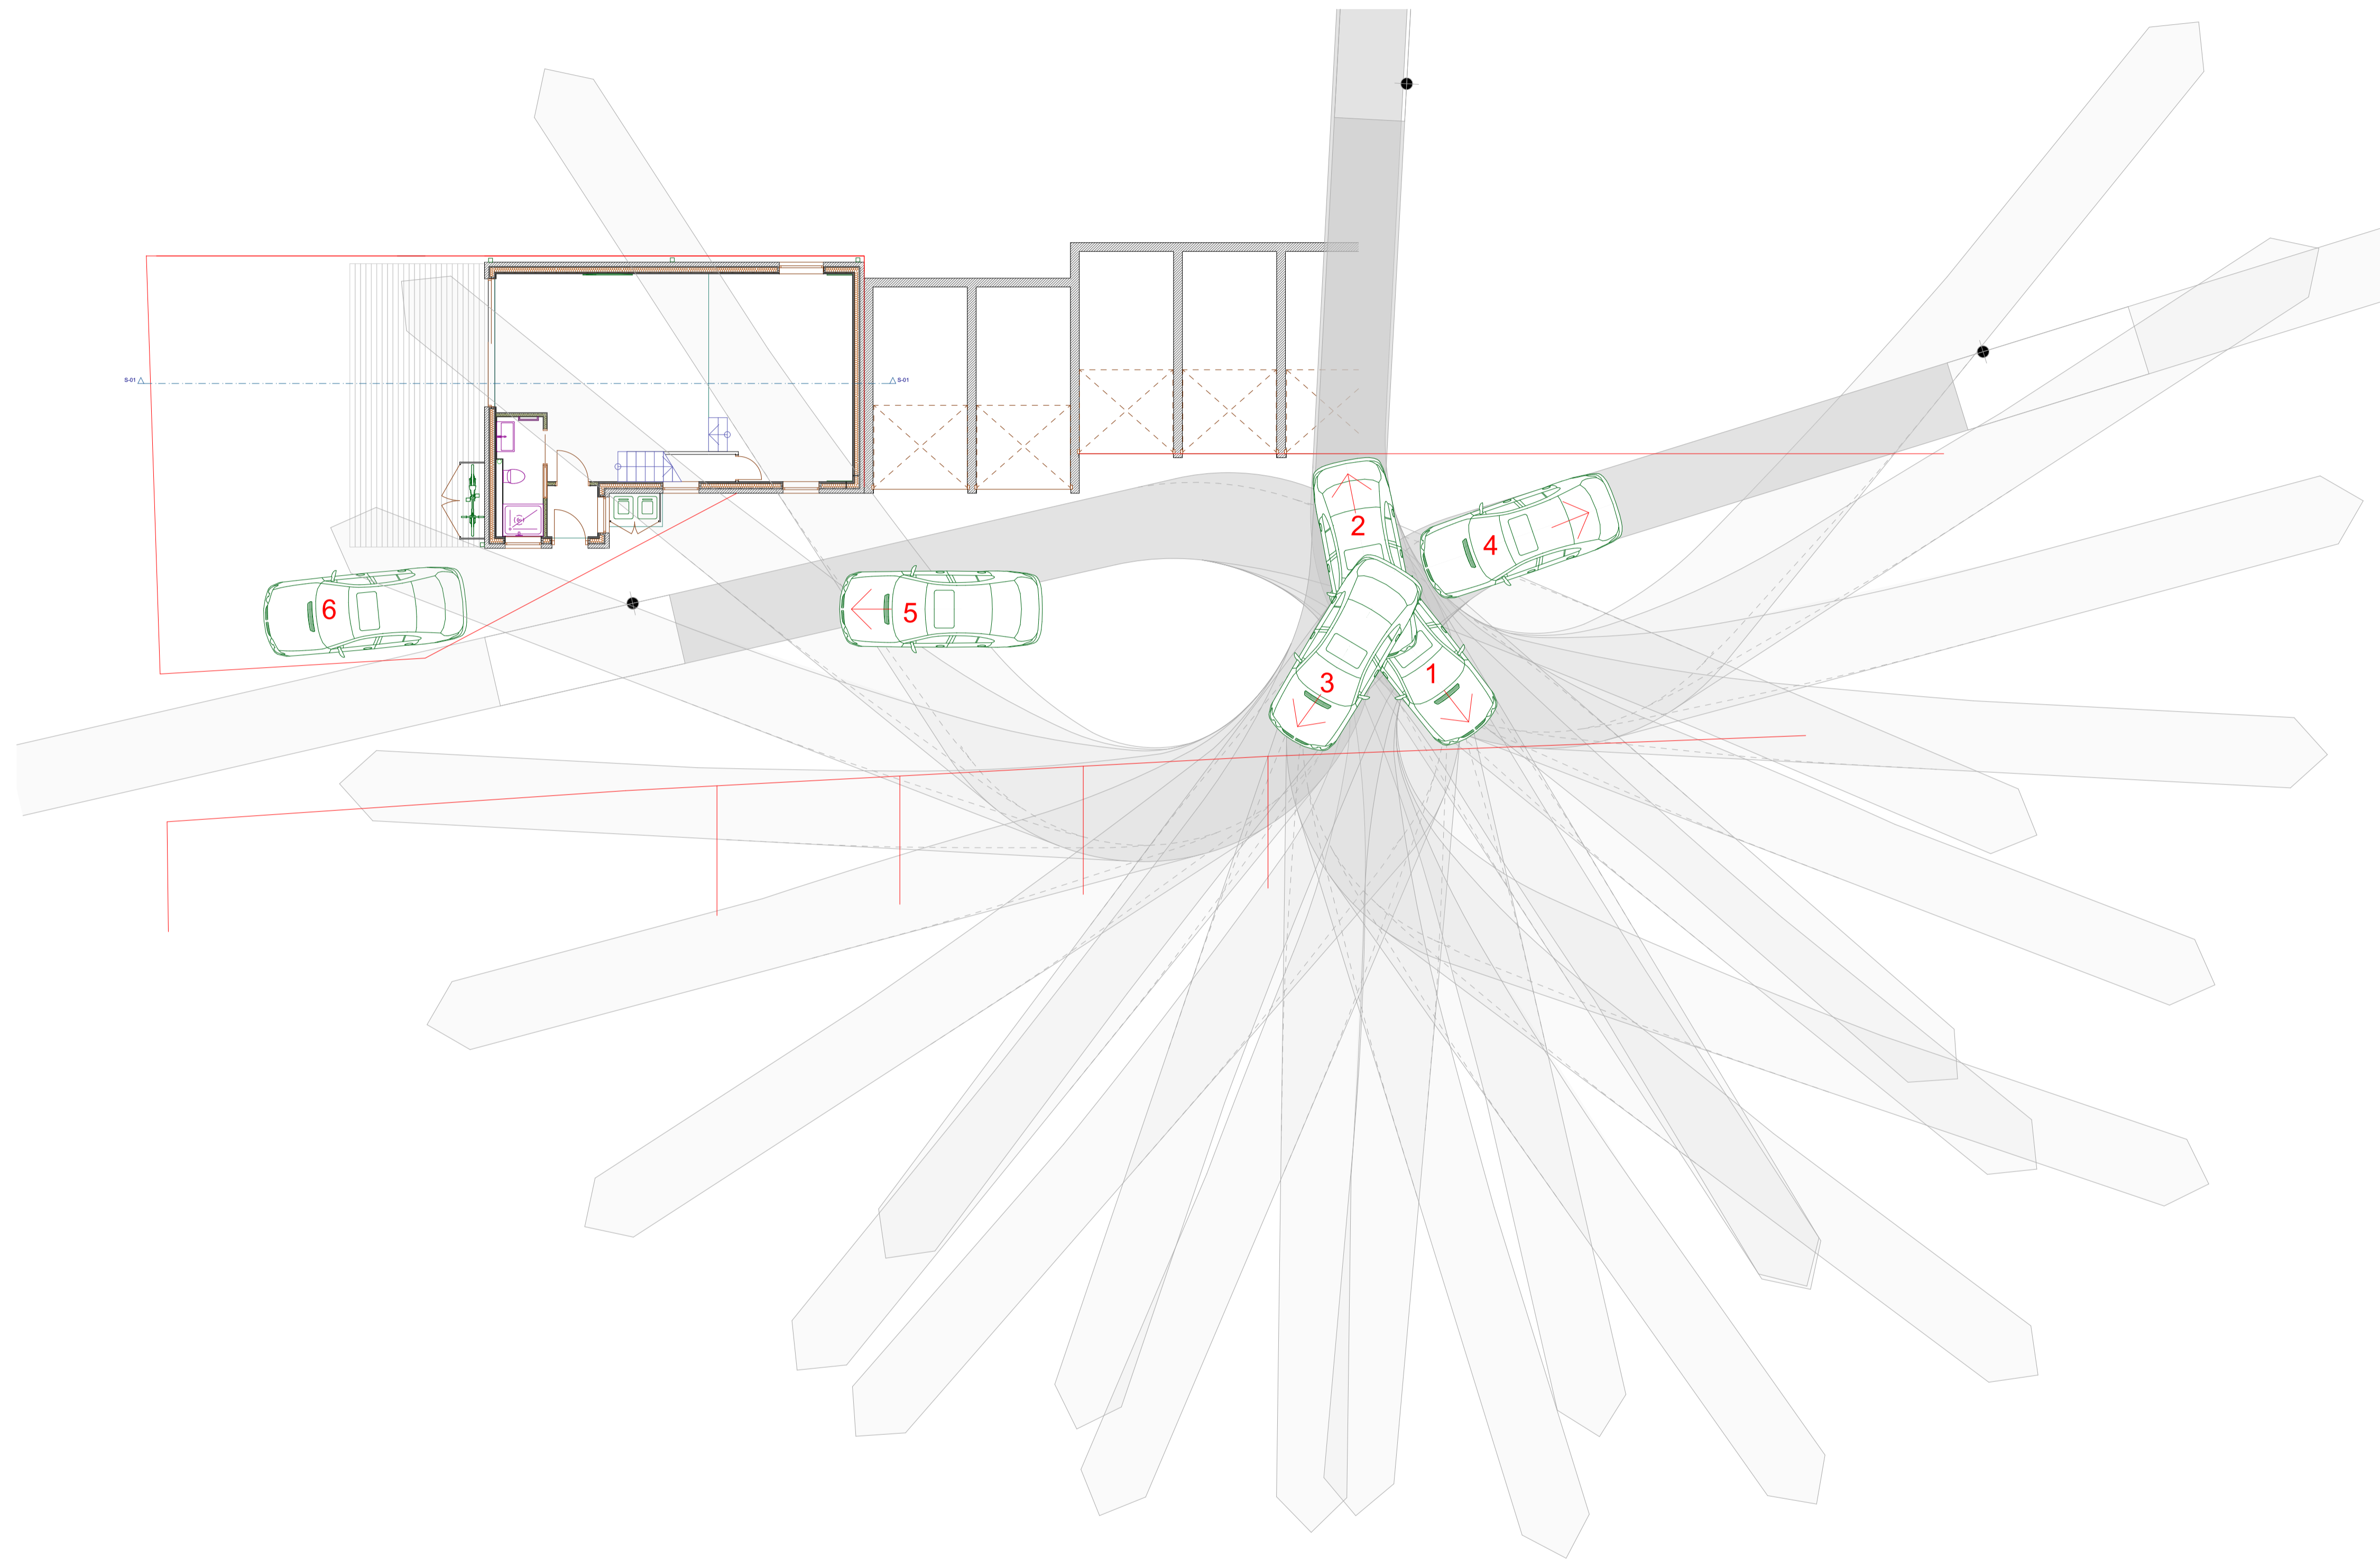

INDIGO BLUE WORKS LIMITED
ARCHITECTURAL DESIGN SERVICES
124 ALEXANDRA ROAD LONDON SW19 7JY
TEL: 020 8947 7548 FAX: 020 8947 6839
info@indigoblueworks.com

DATE: 14/09/2021 REF:

SITE: 94 COTTENHAM PARK ROAD
LONDON
SW20 0DP

DRAWING No. 3026 REVISION No. 0

SCALE: 1-100 @ A1

© Copyright - May not be reproduced without permission

This page is intentionally left blank